





PROPOSED REAR ELEVATION


SCALE 1:50 @ A1 & 1:100 @ A3

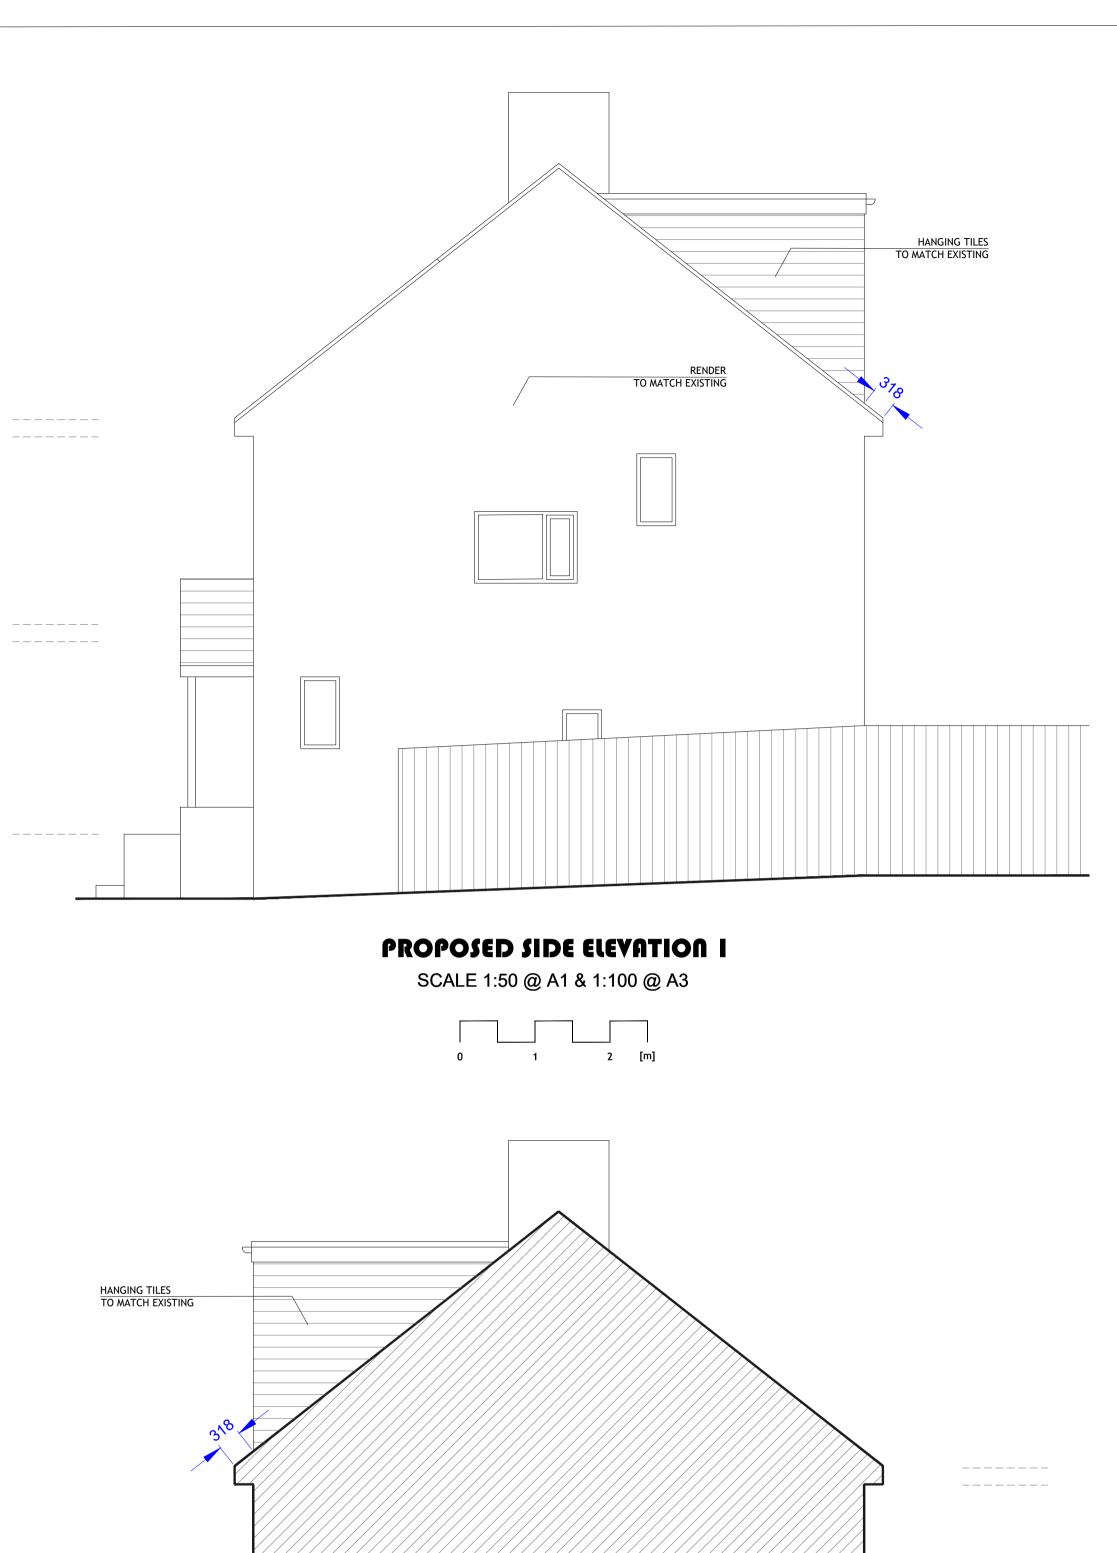

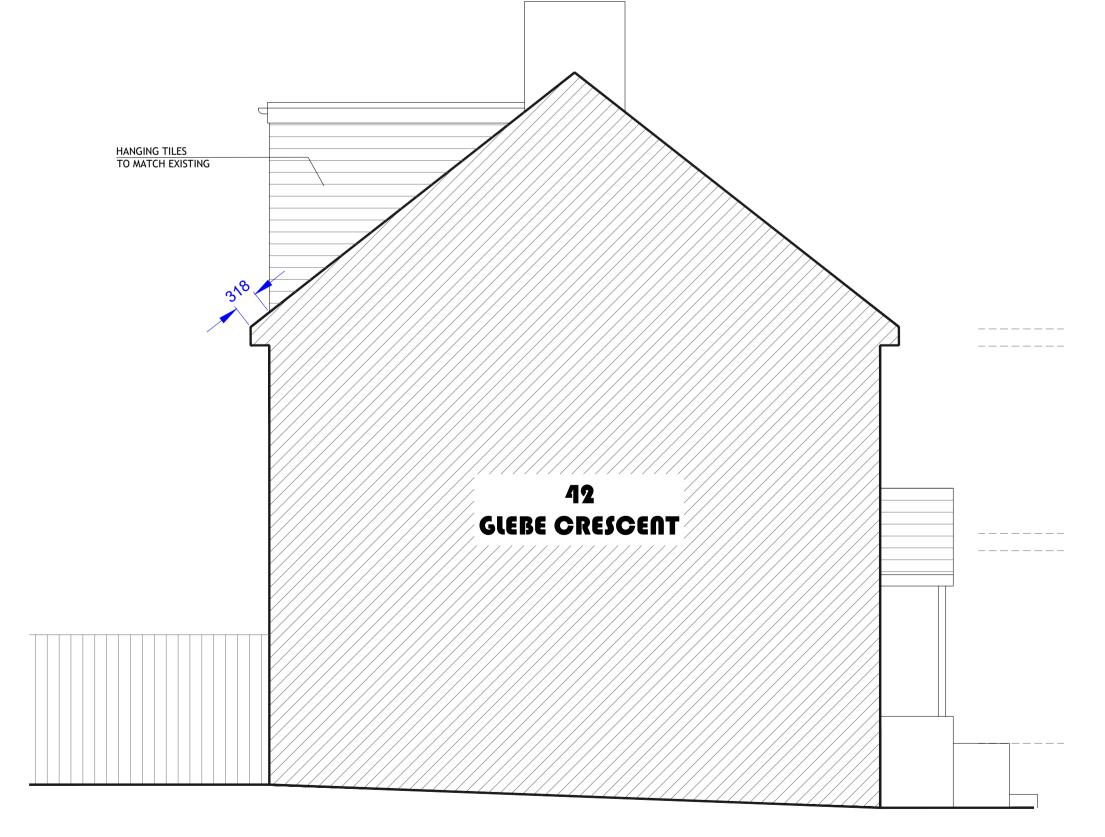



SCALE 1:50 @ A1 & 1:100 @ A3

 



NO. DR. INFO DATE

44 GLEBE CRESCENT, LONDON, NW4 1BU

**DRAWING TITLE** 

PROPOSED ELEVATIONS

**JOB NO.** 2023121

**DWG NO.** 2023121.P.302

1:100

REVISION

**PROJECT** 

CLIENT

STAGE

REVISION

DRAWN

CHECKED MB

NOTES

THIS DRAWING IS THE SUBJECT OF COPYRIGHT AND DESIGN RIGHTS AND SHALL NOT BE REPRODUCED, LOANED, COPIED OR SUBMITTED

TO ANY OTHER PARTY WITHOUT CONSENT.