





NOTES
 THIS DRAWING IS THE SUBJECT OF
 COPYRIGHT AND DESIGN RIGHTS
 AND SHALL NOT BE REPRODUCED,
 LOANED, COPIED OR SUBMITTED
 TO ANY OTHER PARTY WITHOUT
 CONSENT.

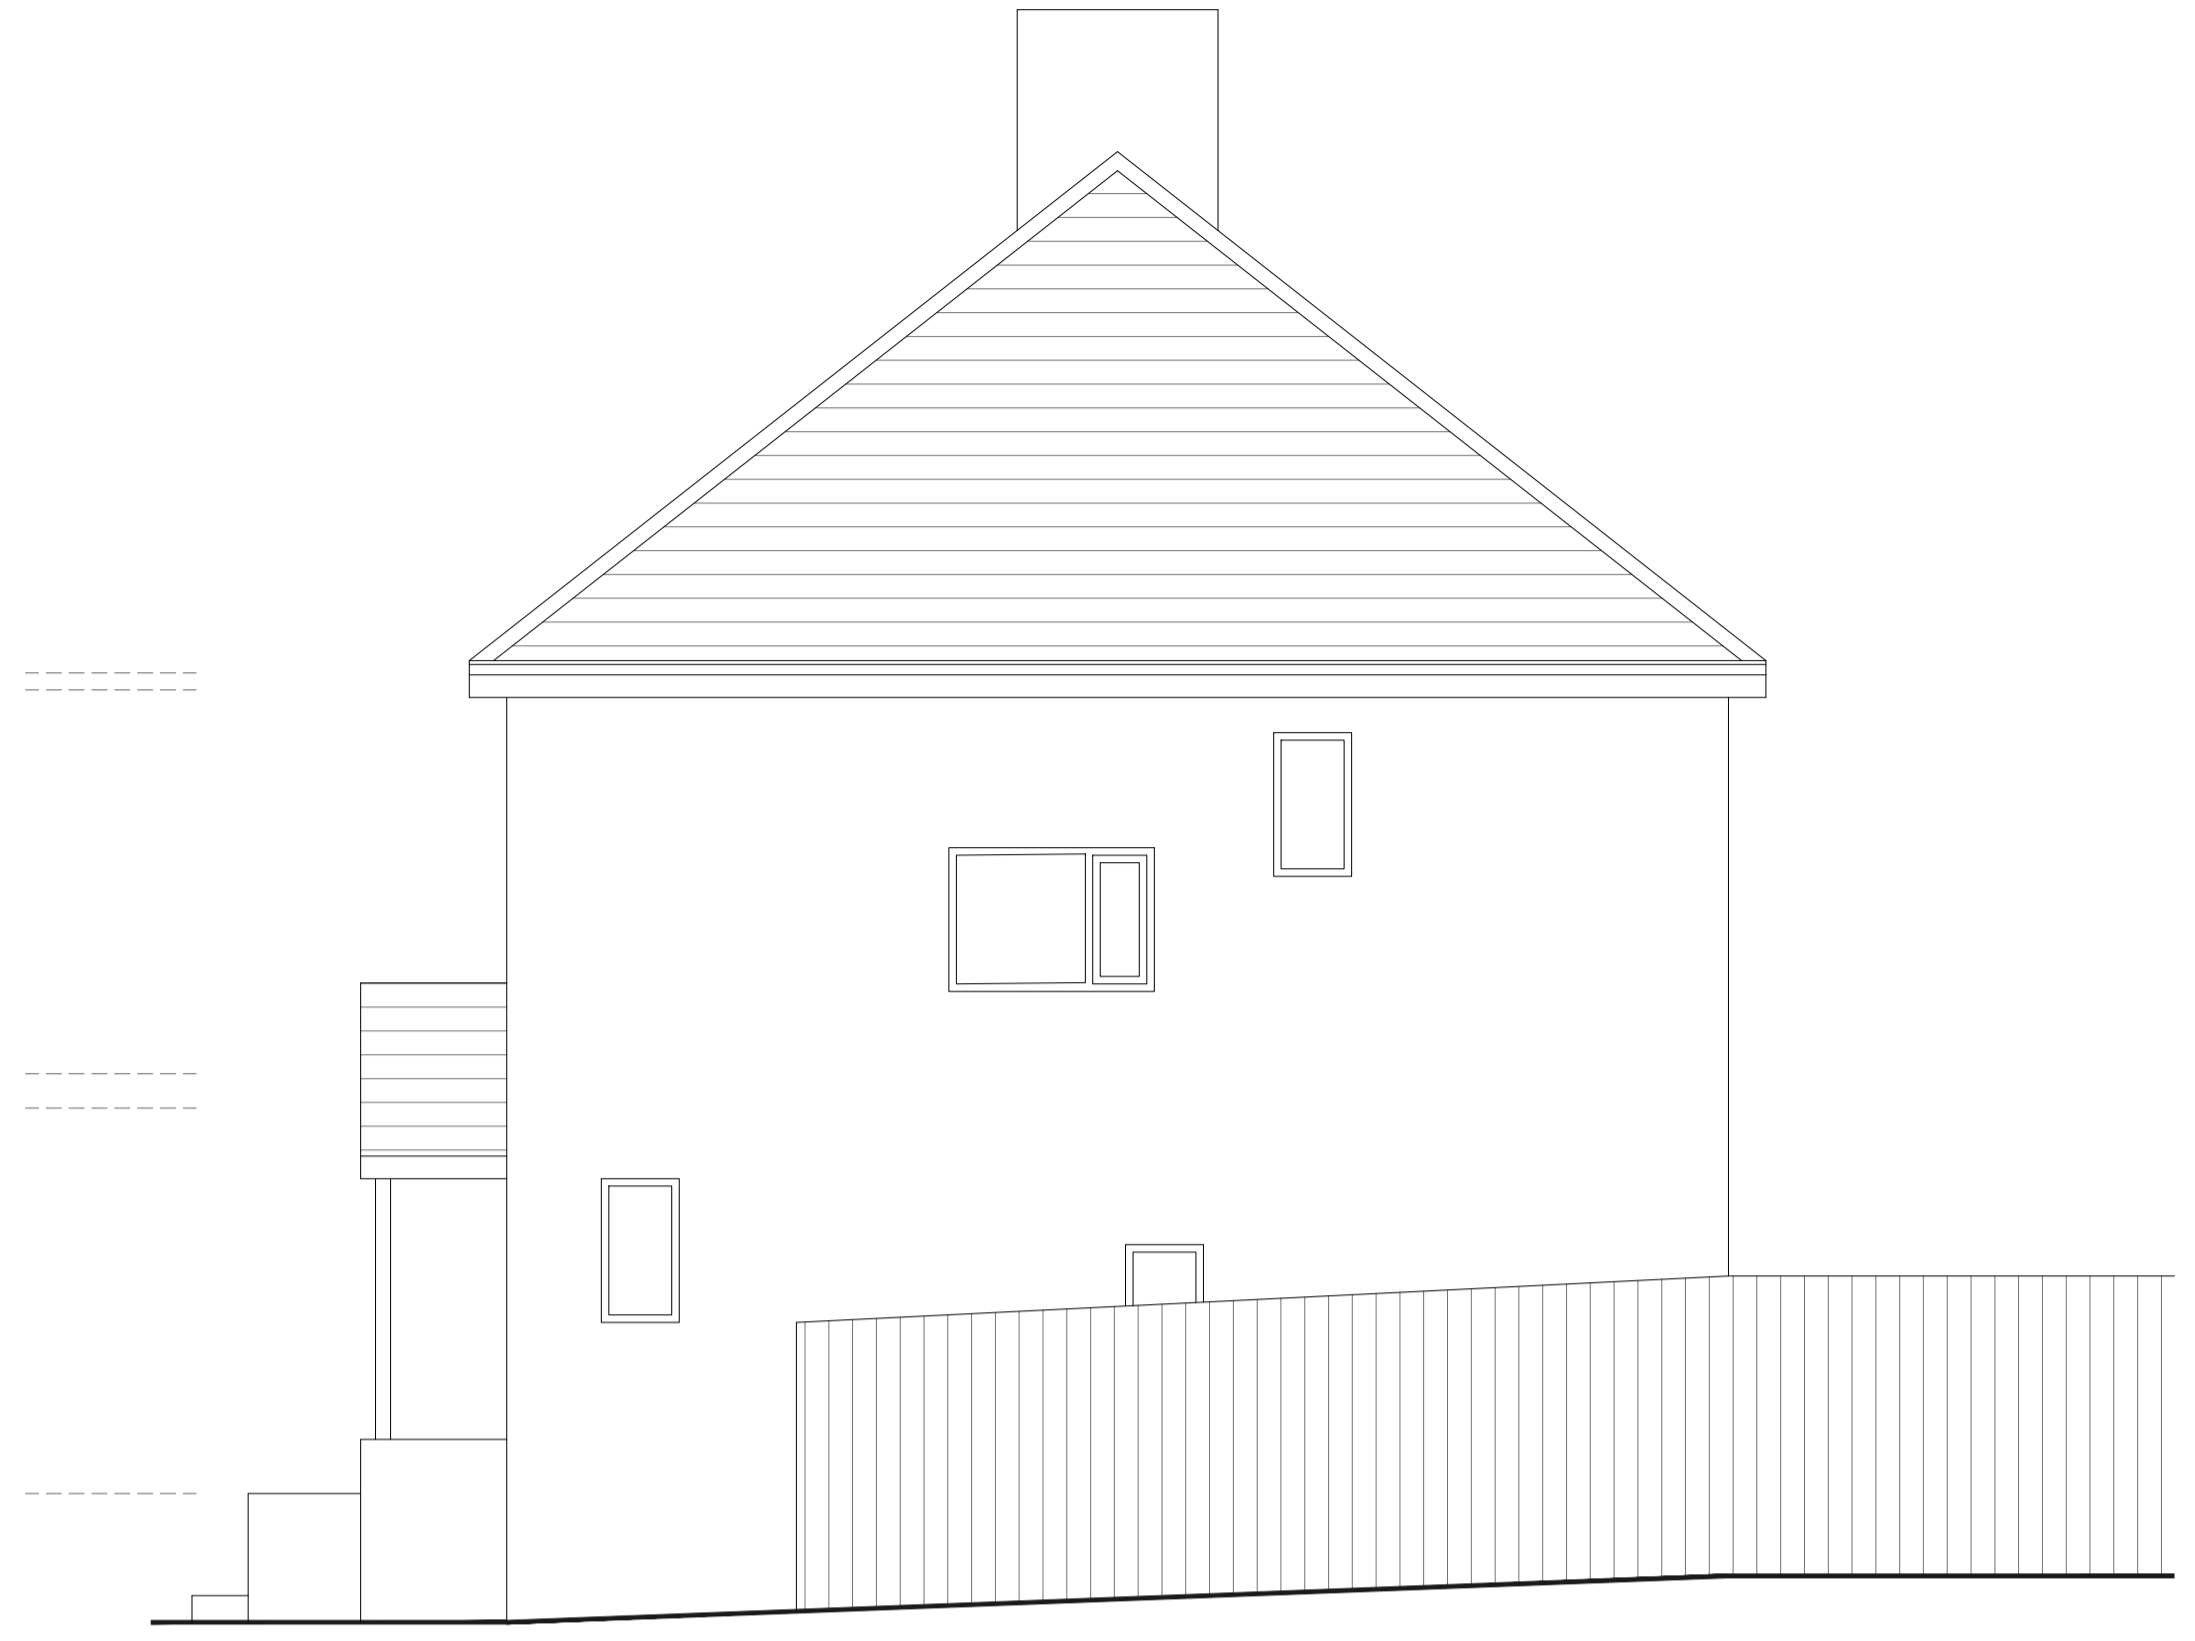



EXISTING FRONT ELEVATION
 SCALE 1:50 @ A1 & 1:100 @ A3

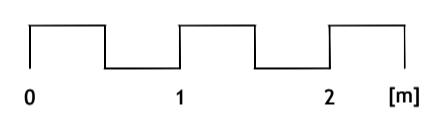


EXISTING SIDE ELEVATION 1
 SCALE 1:50 @ A1 & 1:100 @ A3

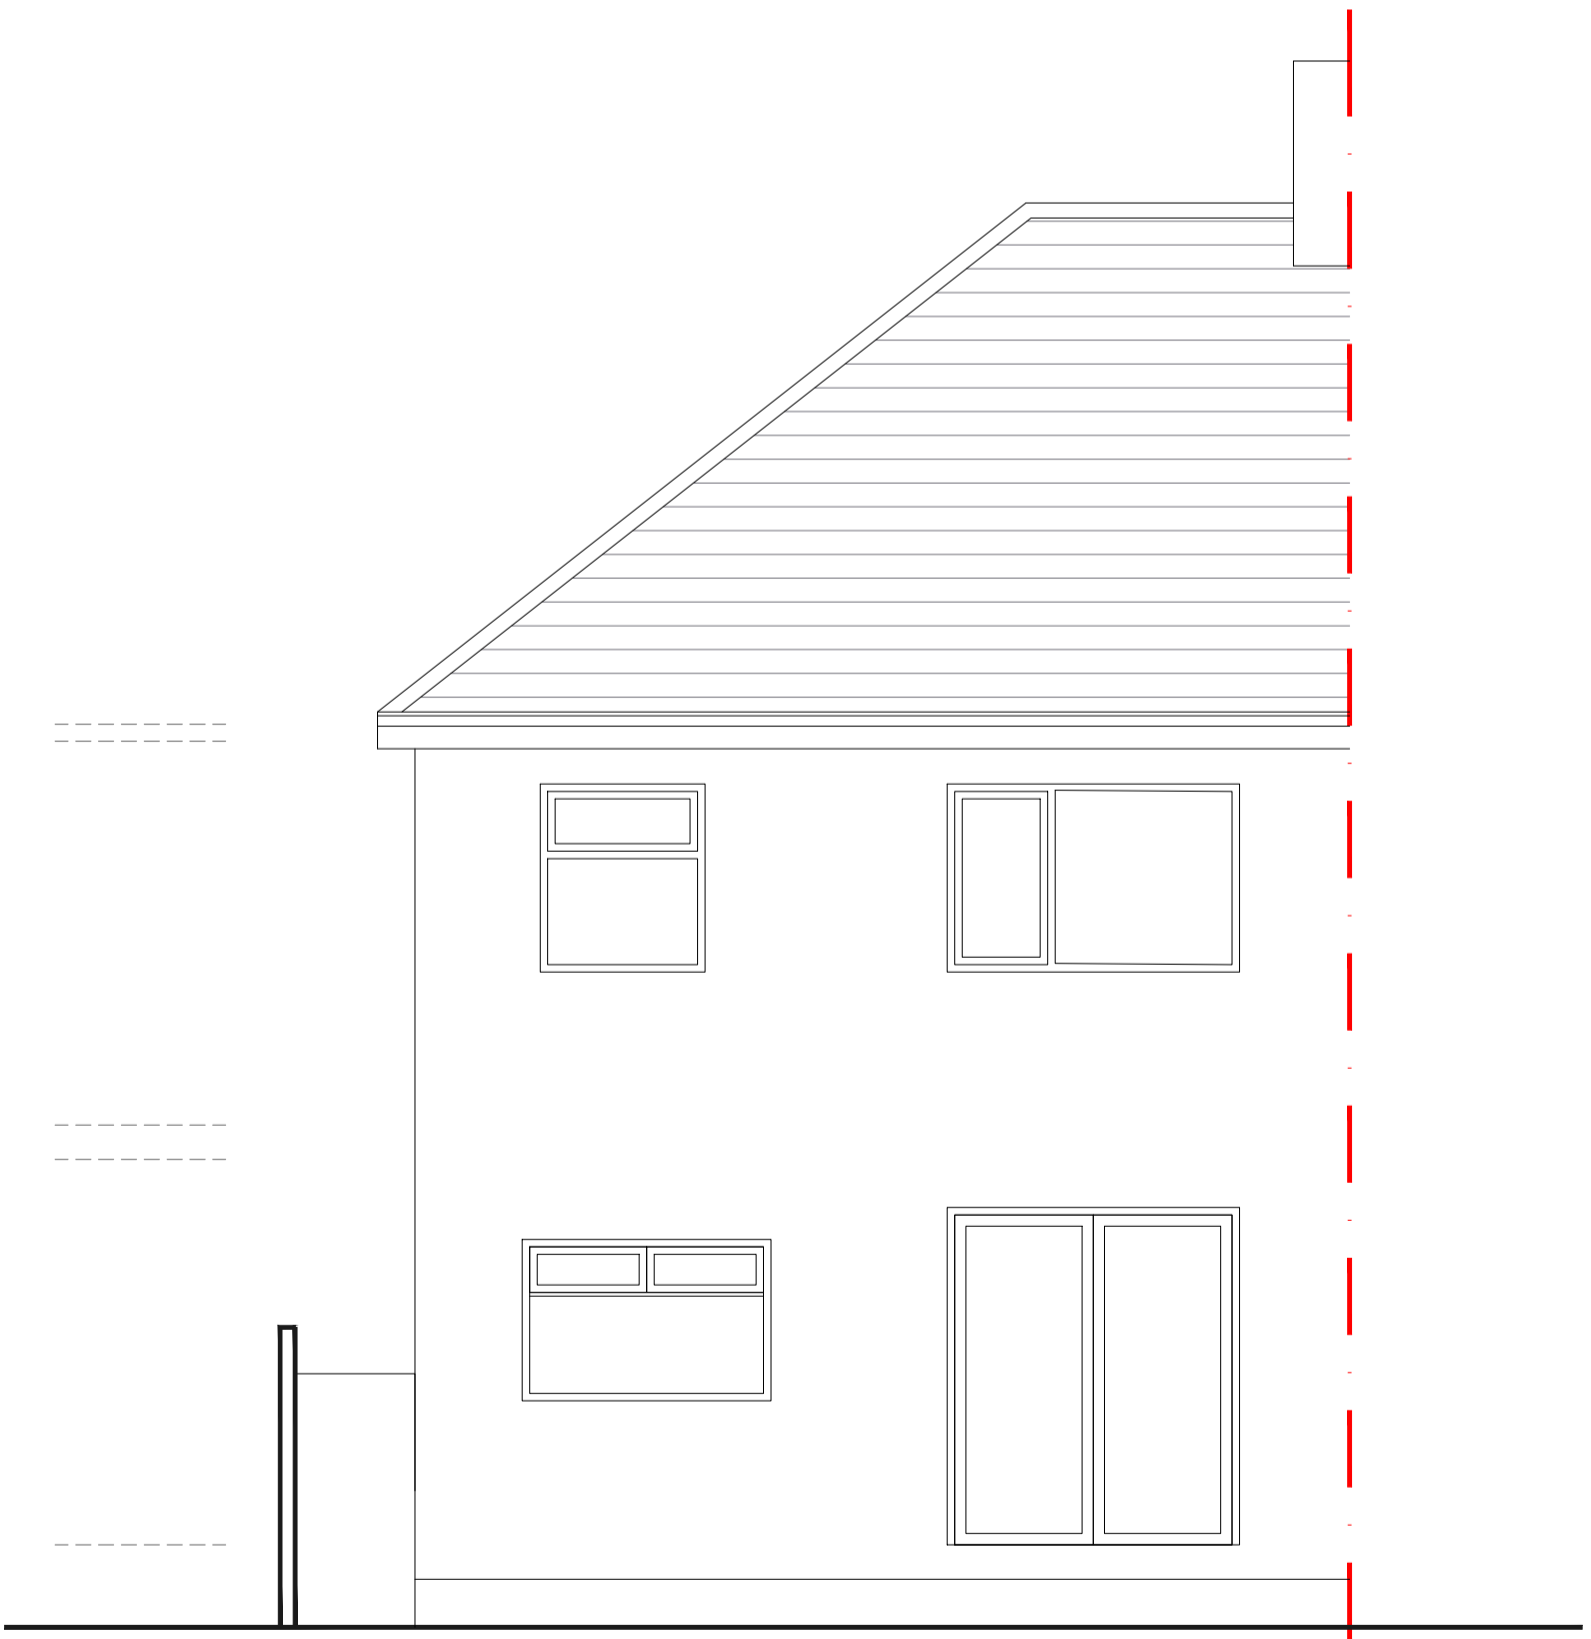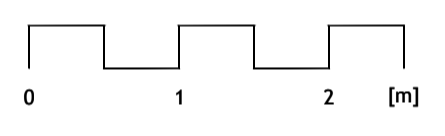

EXISTING REAR ELEVATION
 SCALE 1:50 @ A1 & 1:100 @ A3

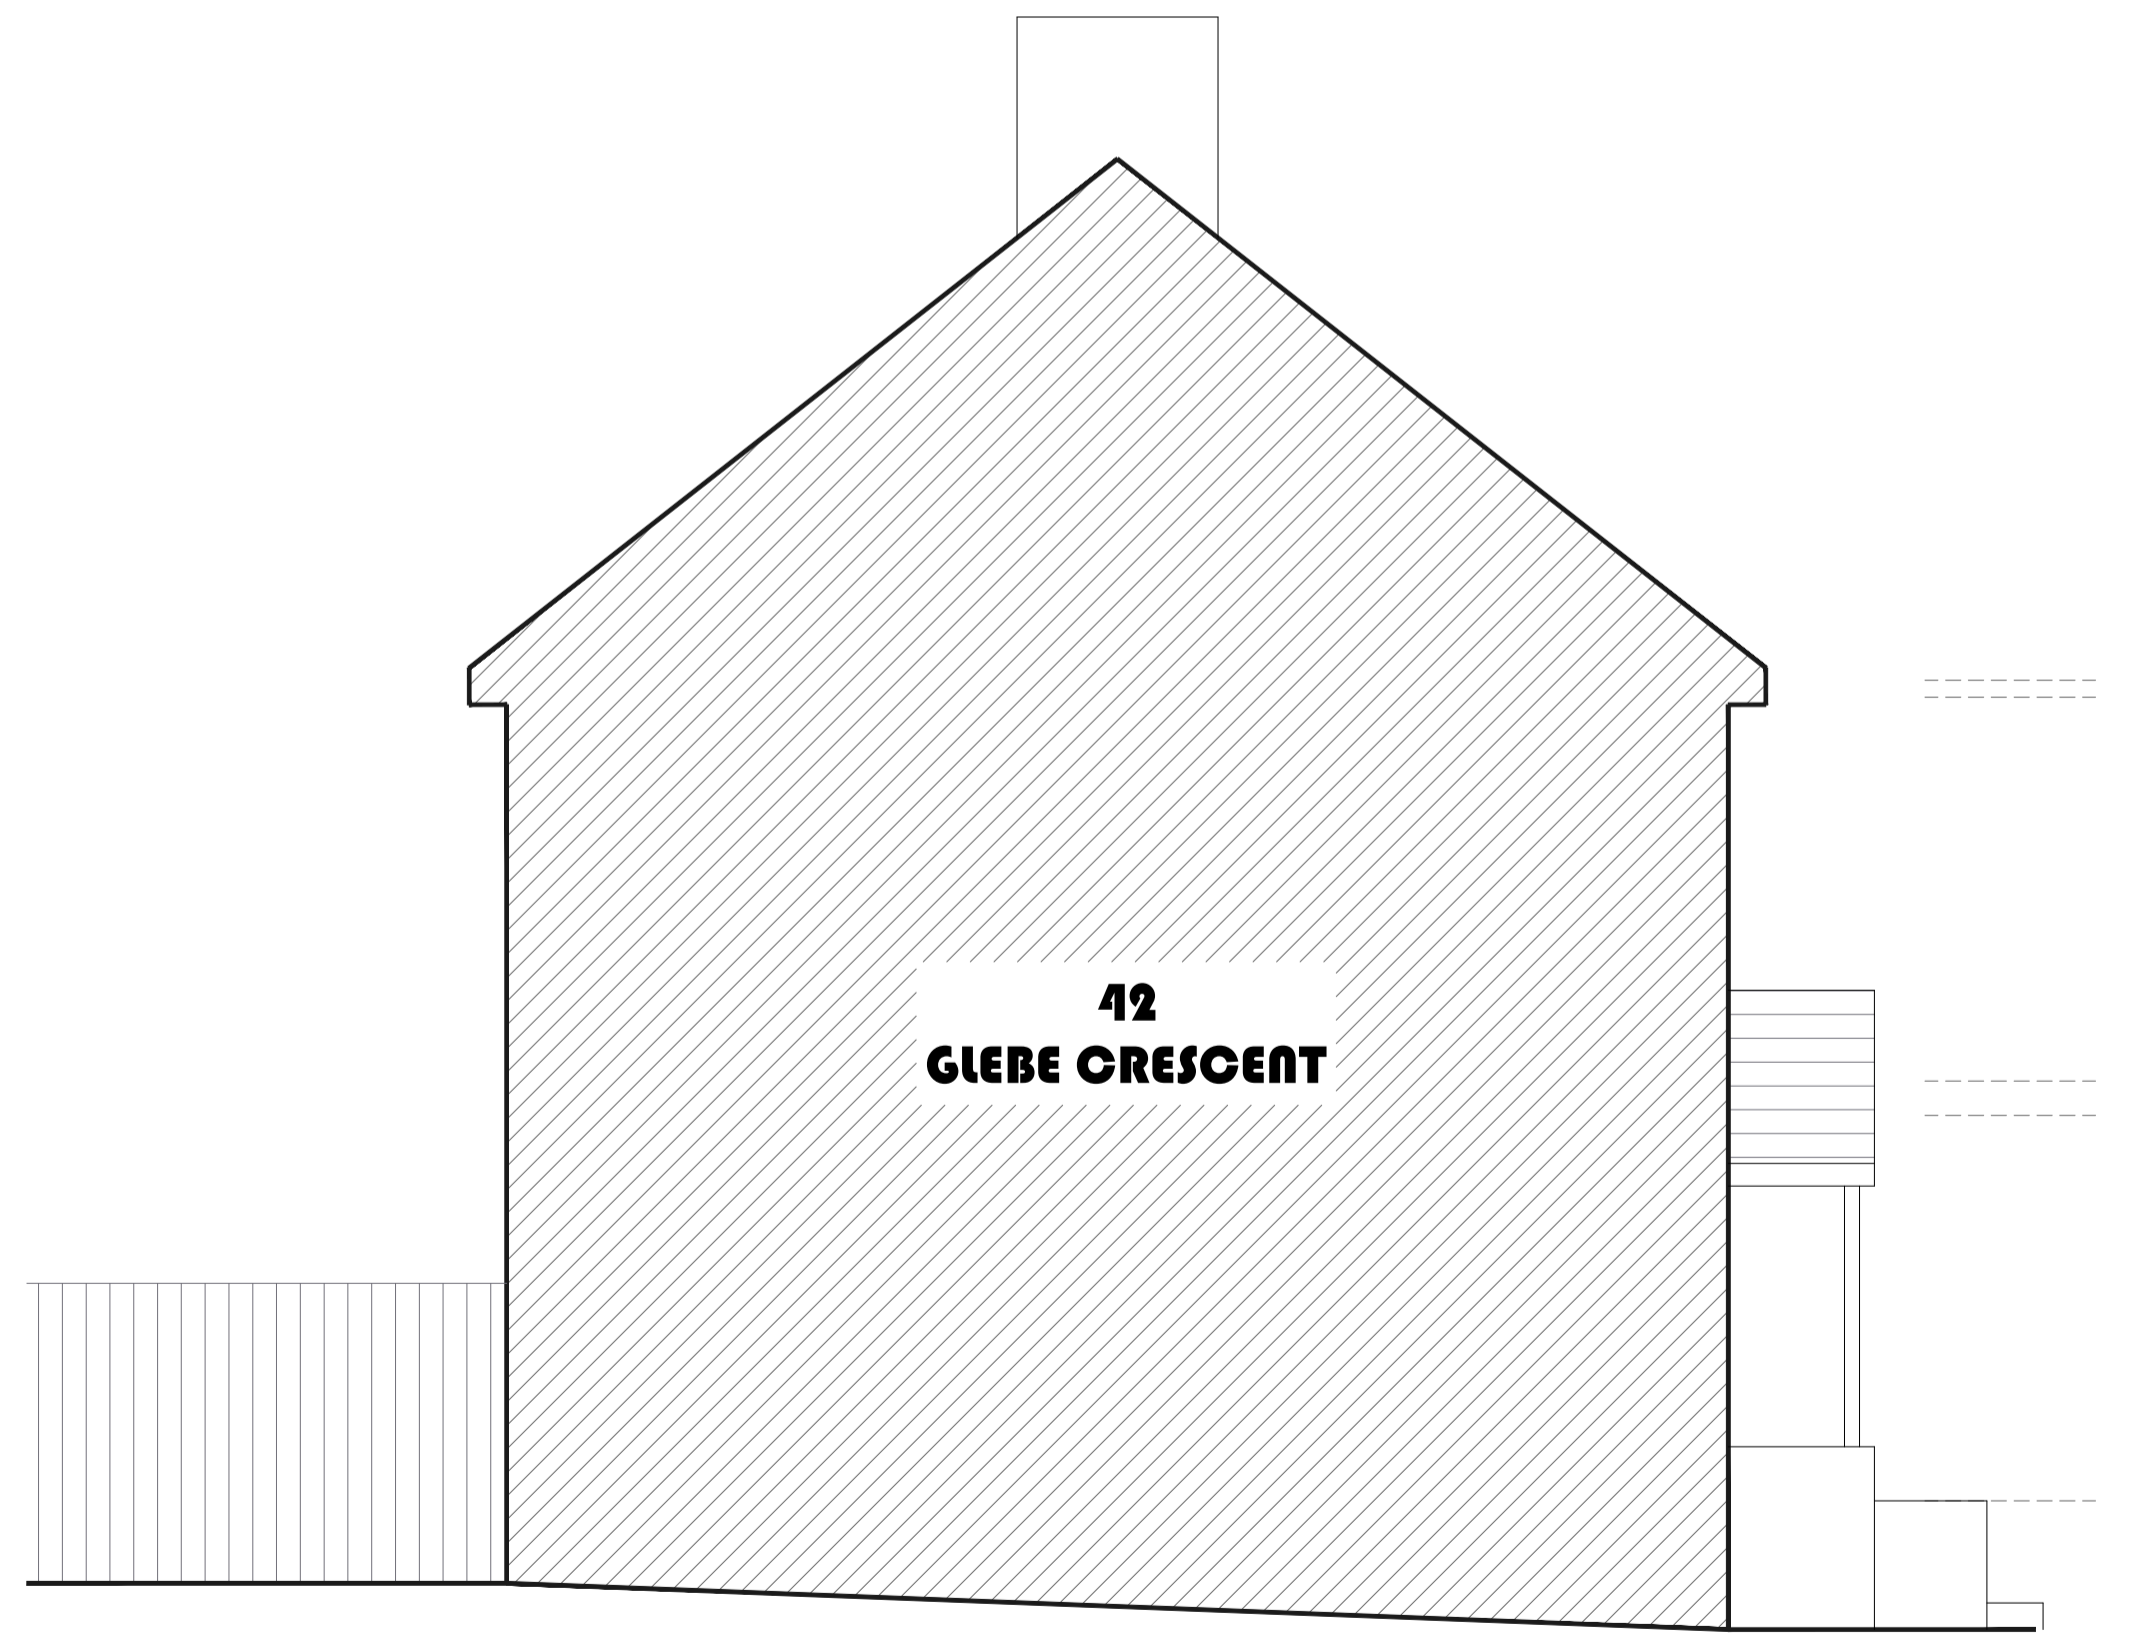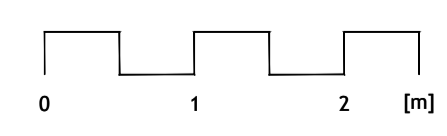

EXISTING SIDE ELEVATION 2
 SCALE 1:50 @ A1 & 1:100 @ A3

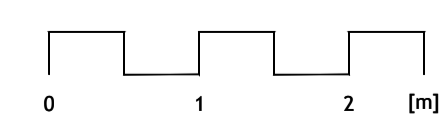

NO.	DR.	INFO
	DATE	
	REVISION	
PROJECT		
44 GLEBE CRESCENT, LONDON, NW4 1BU		
CLIENT		
DRAWING TITLE		
EXISTING ELEVATIONS		
SCALE	1:50	1:100
SIZE	A1	A3
JOB NO.	2023121	
STAGE	P	
DWG NO.	2023121.P.301	
REVISION	0	
DATE	JANUARY 2024	
DRAWN	MB	
CHECKED	MB	