

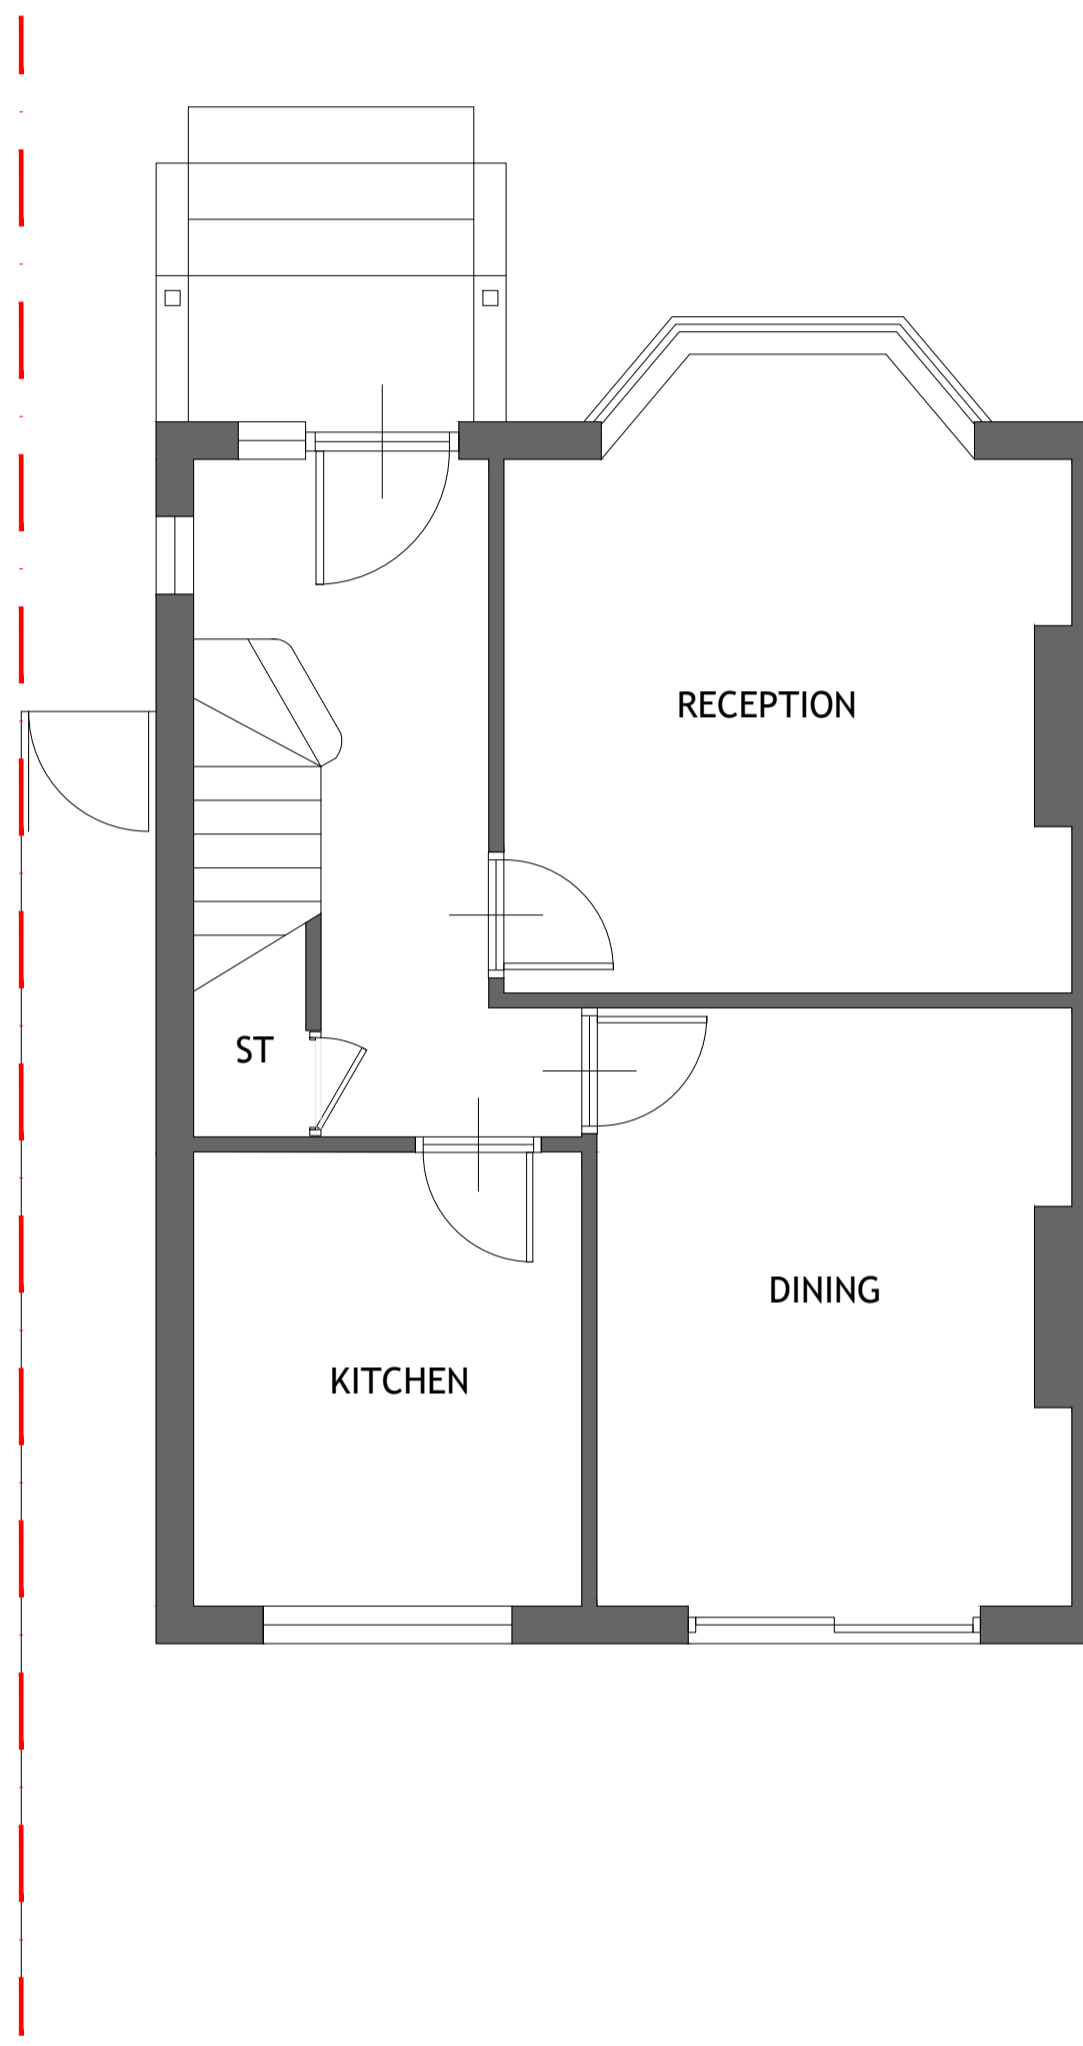




NOTES
 THIS DRAWING IS THE SUBJECT OF
 COPYRIGHT AND DESIGN RIGHTS
 AND SHALL NOT BE REPRODUCED,
 LOANED, COPIED OR SUBMITTED
 TO ANY OTHER PARTY WITHOUT
 CONSENT.

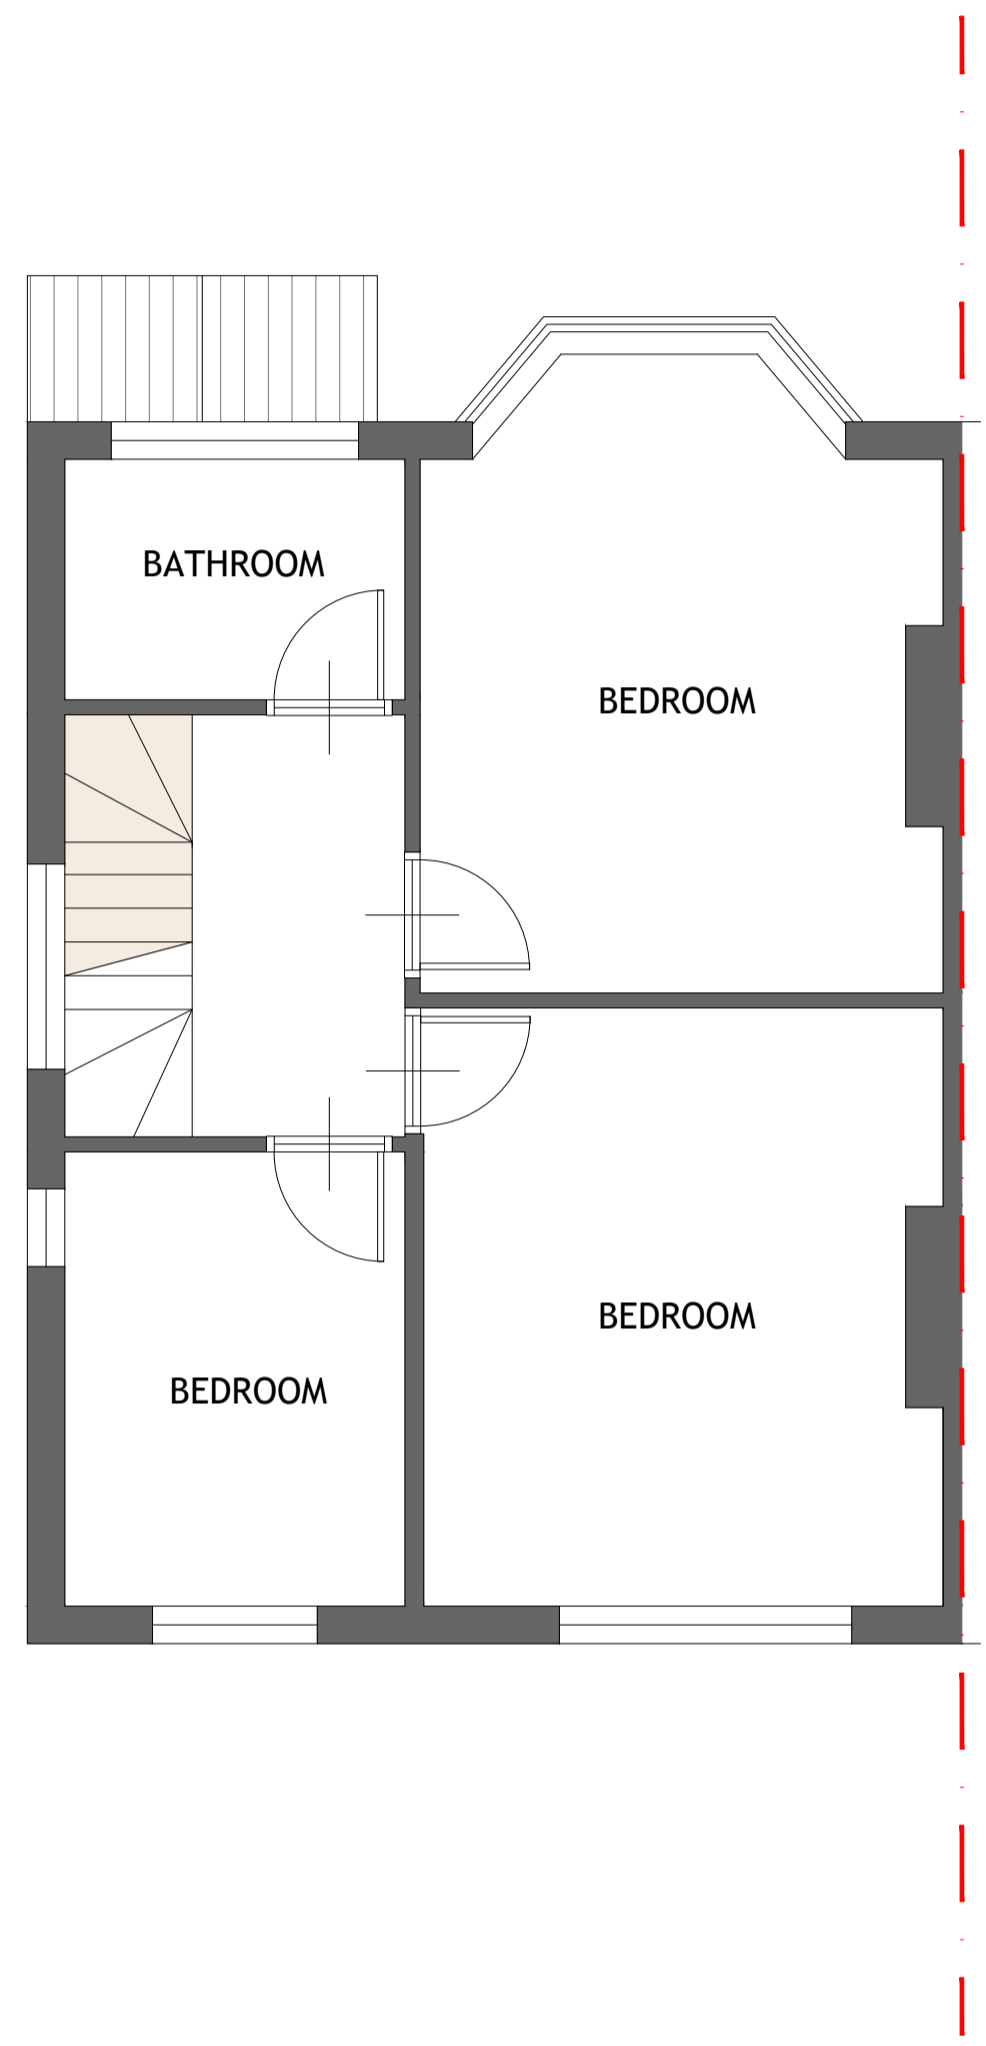



PROPOSED GROUND FLOOR PLAN
 SCALE 1:50 @ A1 & 1:100 @ A3

 


PROPOSED FIRST FLOOR PLAN
 SCALE 1:50 @ A1 & 1:100 @ A3

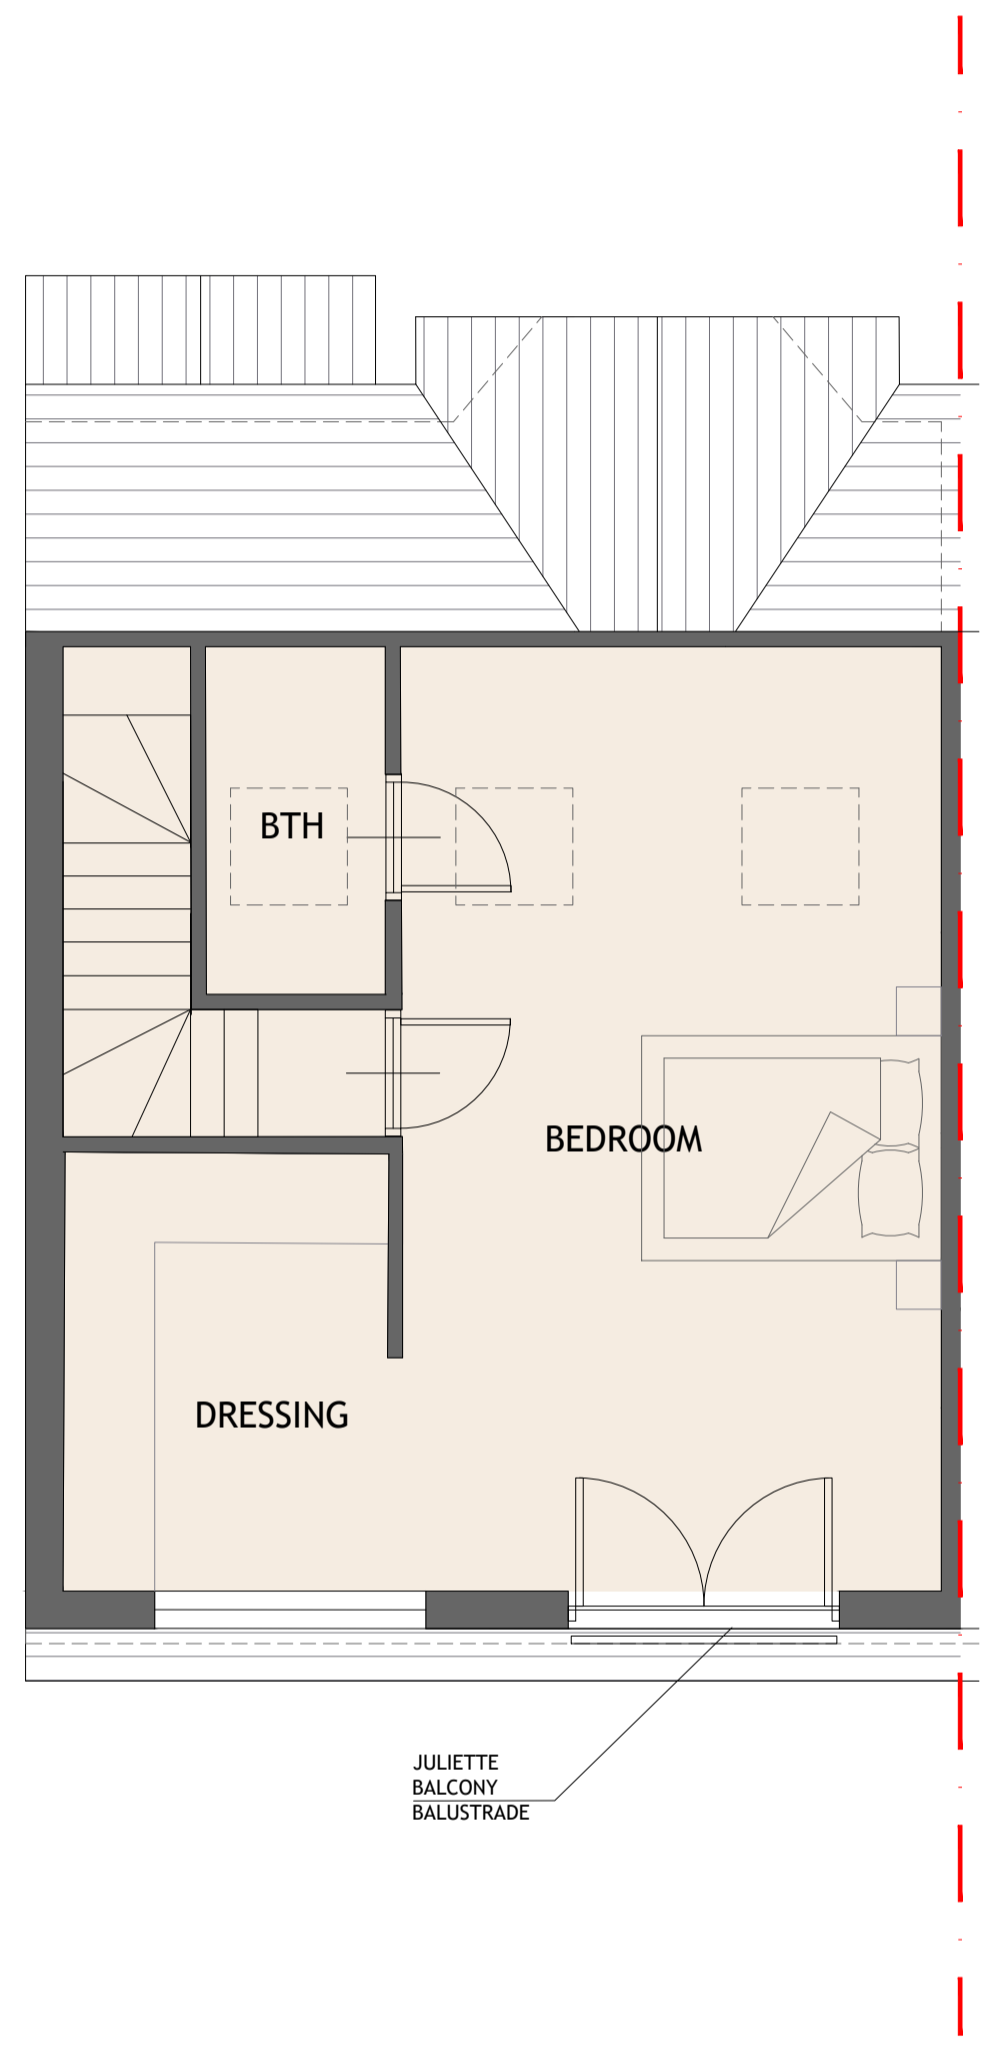 

PROPOSED LOFT PLAN
 SCALE 1:50 @ A1 & 1:100 @ A3

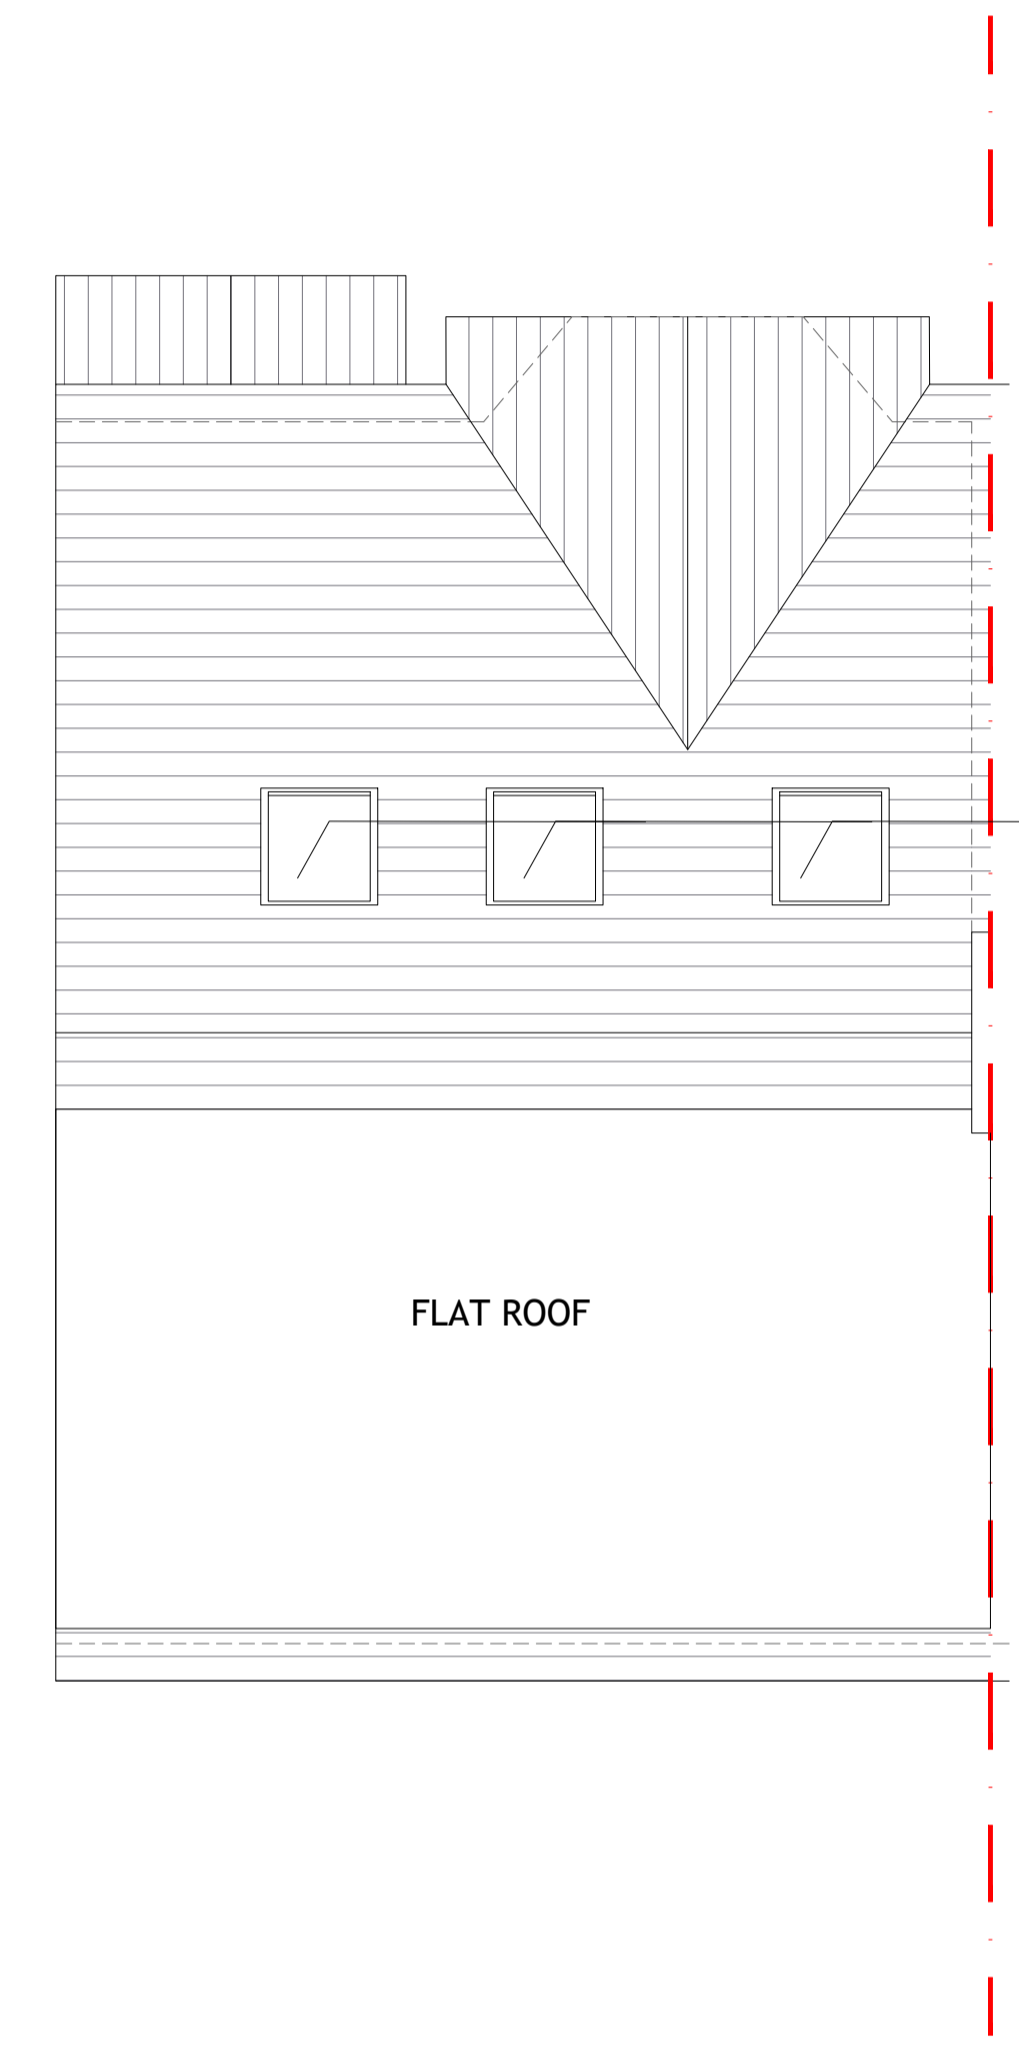 

PROPOSED ROOF PLAN
 SCALE 1:50 @ A1 & 1:100 @ A3

 

NO.	DR.	INFO
DATE		
REVISION		
PROJECT	44 GLEBE CRESCENT, LONDON, NW4 1BU	
CLIENT		

DRAWING TITLE
 PROPOSED FLOOR PLANS

SCALE	1:50	1:100
SIZE	A1	A3
JOB NO.	2023121	
STAGE	P	
DWG NO.	2023121.P.102	
REVISION	0	
DATE	JANUARY 2024	
DRAWN	MB	
CHECKED	MB	