

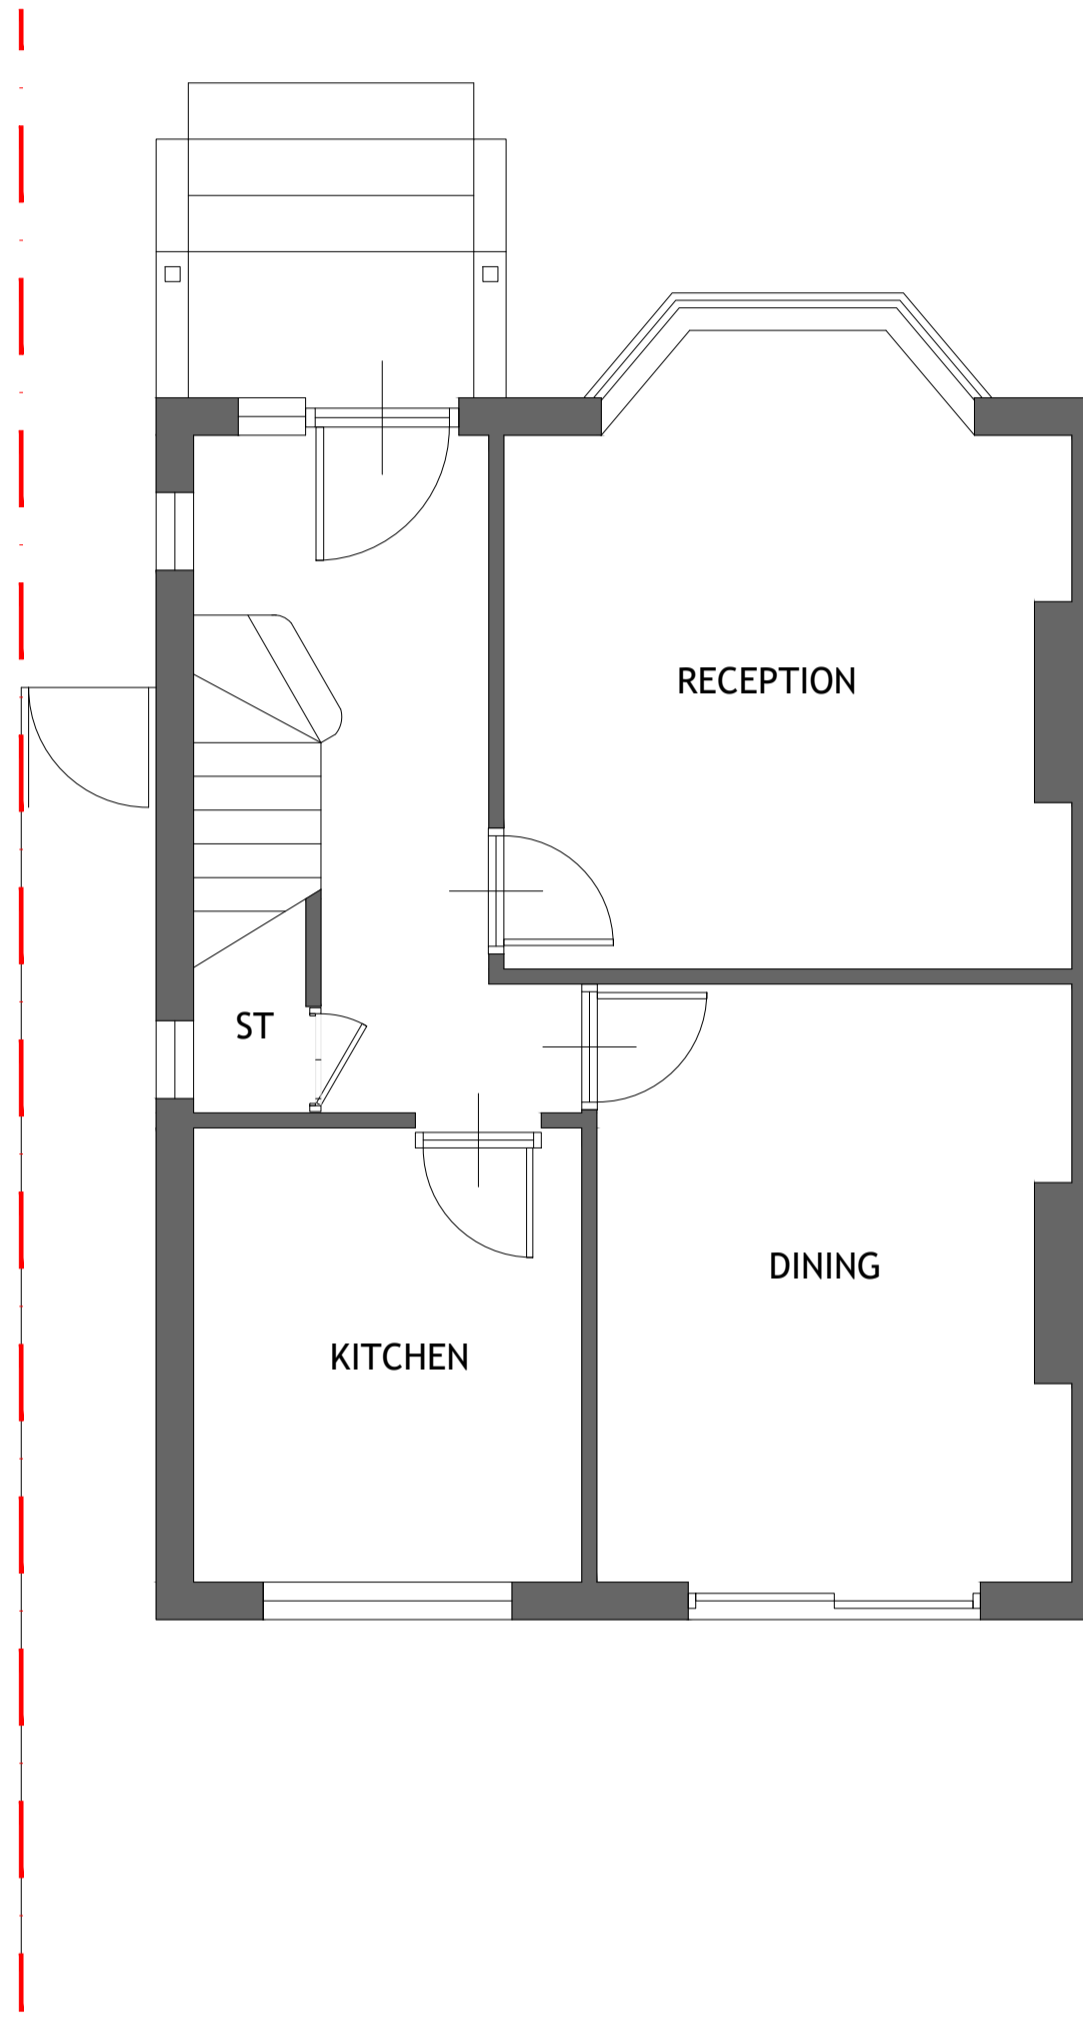




**NOTES**  
 THIS DRAWING IS THE SUBJECT OF  
 COPYRIGHT AND DESIGN RIGHTS  
 AND SHALL NOT BE REPRODUCED,  
 LOANED, COPIED OR SUBMITTED  
 TO ANY OTHER PARTY WITHOUT  
 CONSENT.

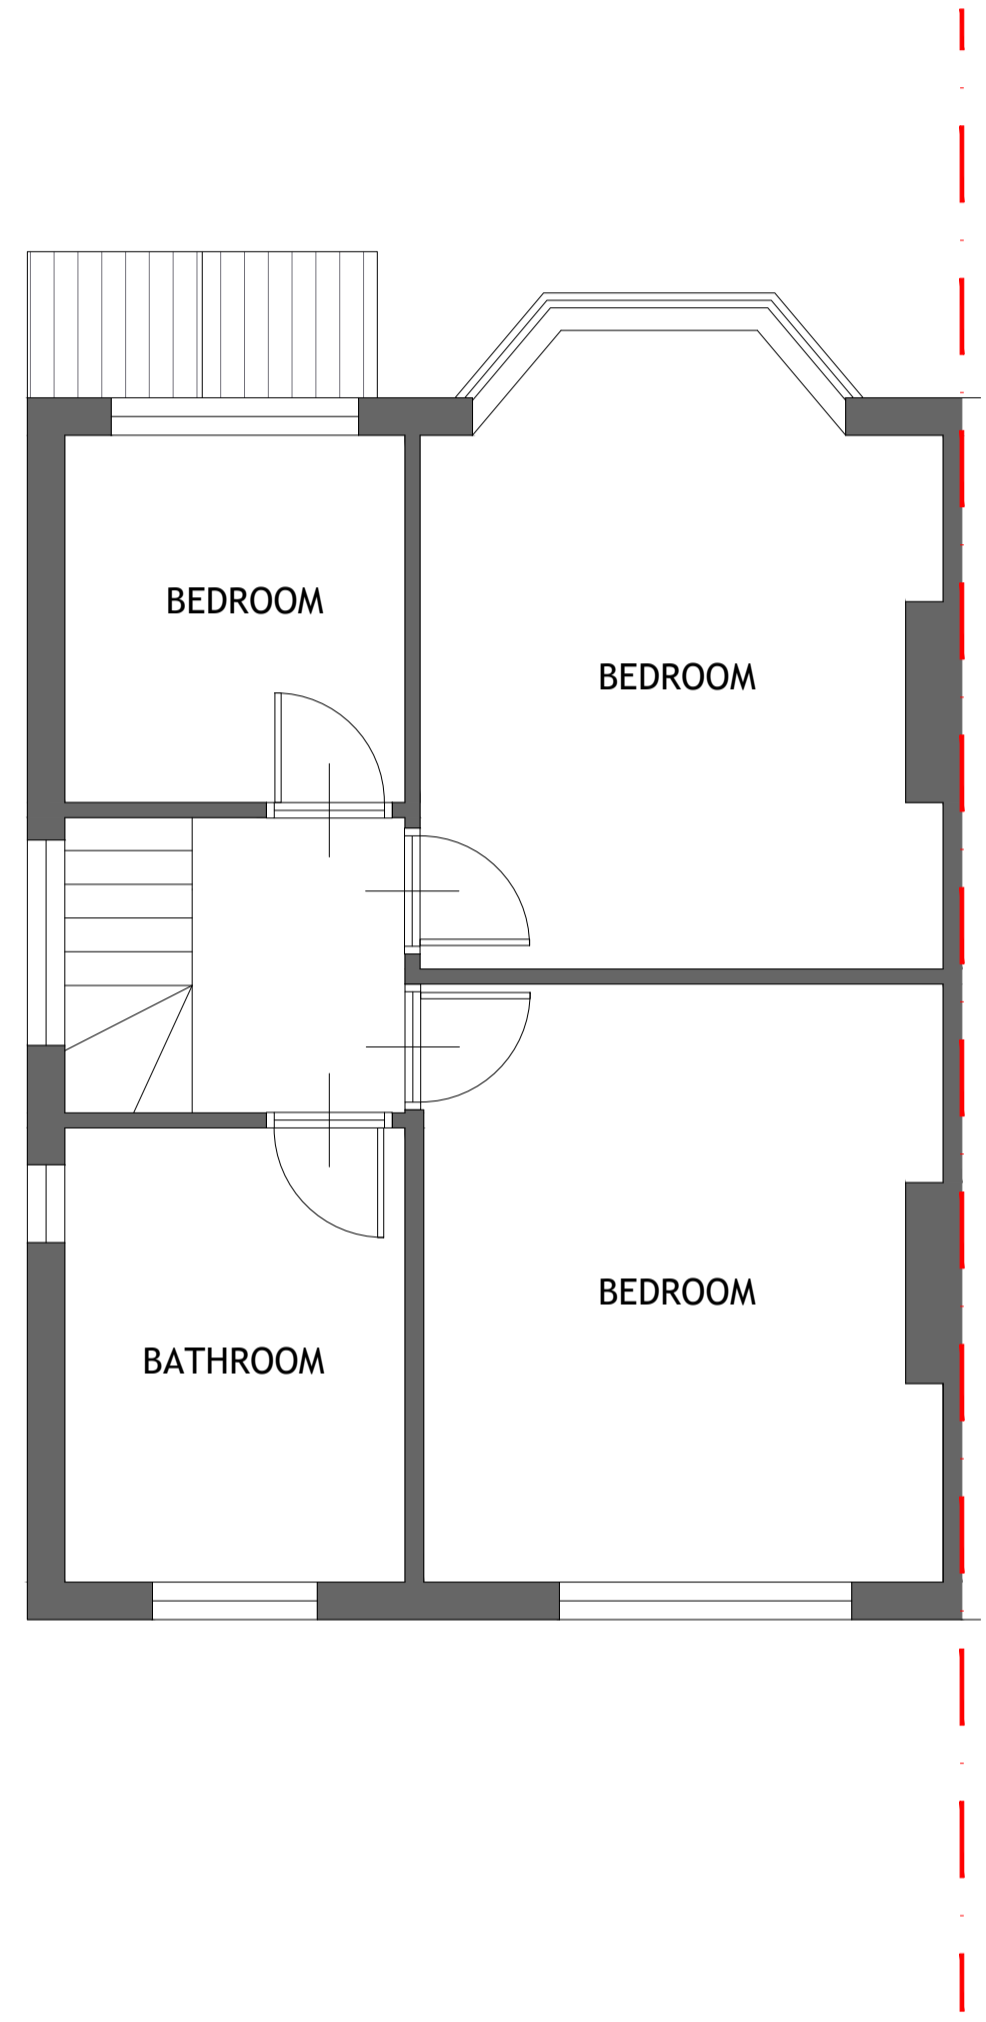



**EXISTING GROUND FLOOR PLAN**  
 SCALE 1:50 @ A1 & 1:100 @ A3

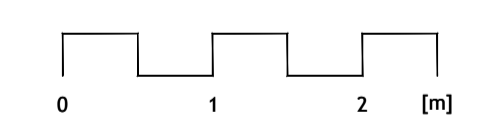


**EXISTING FIRST FLOOR PLAN**  
 SCALE 1:50 @ A1 & 1:100 @ A3

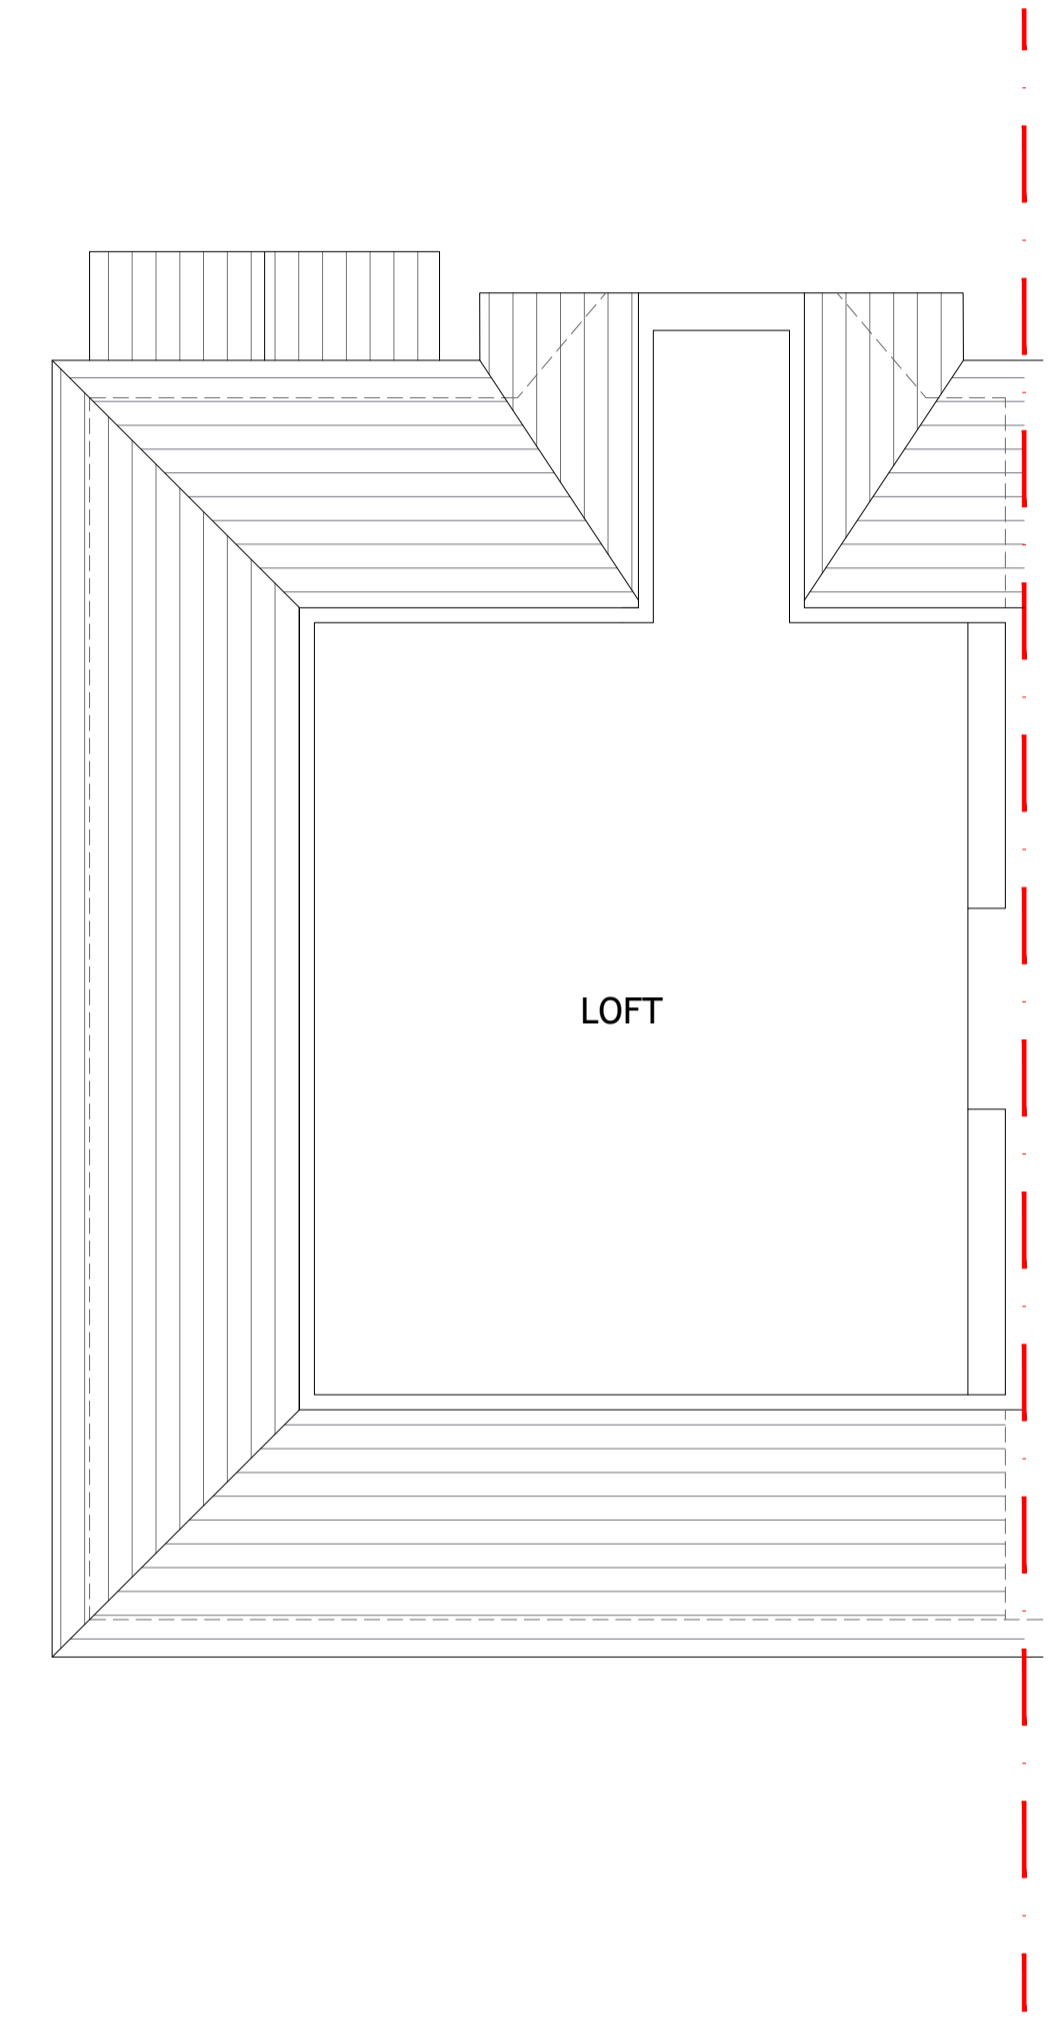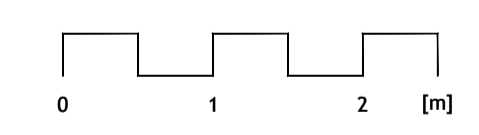

**EXISTING LOFT PLAN**  
 SCALE 1:50 @ A1 & 1:100 @ A3

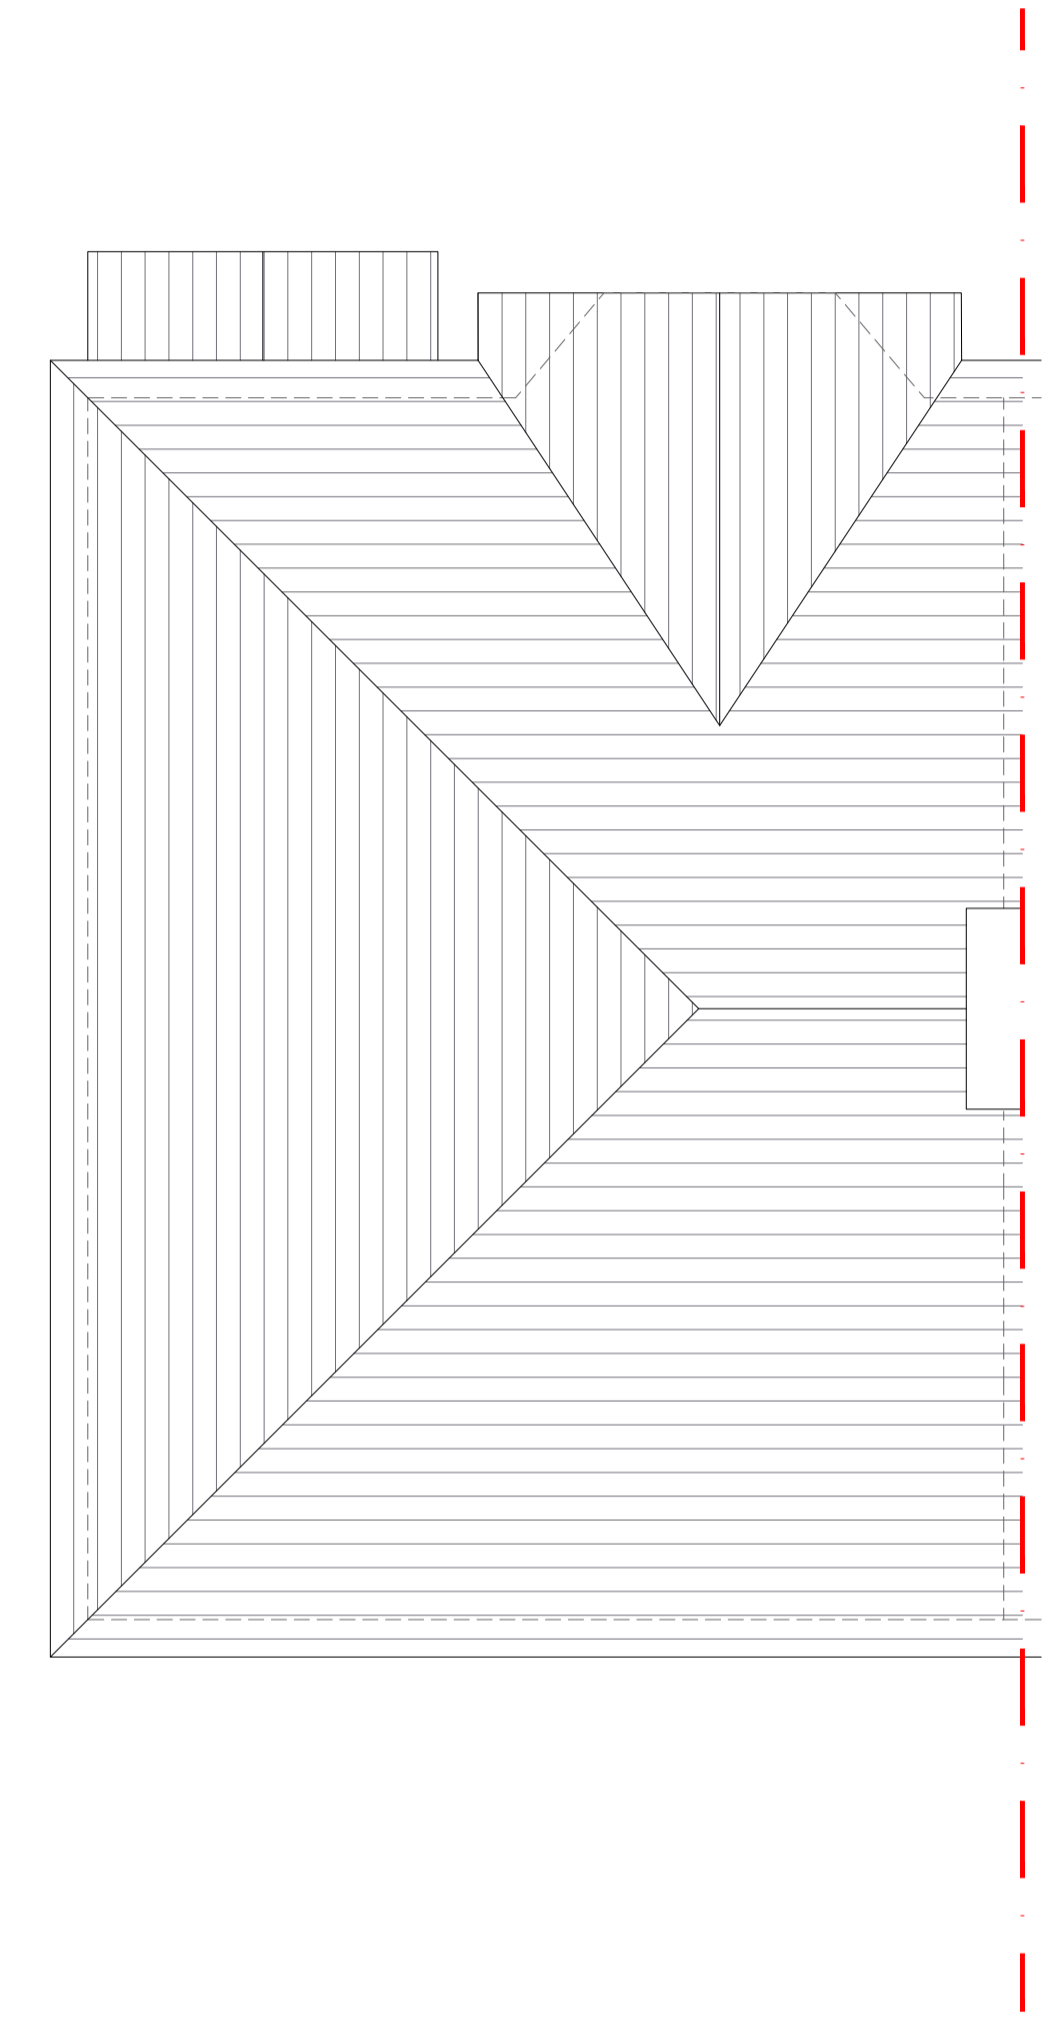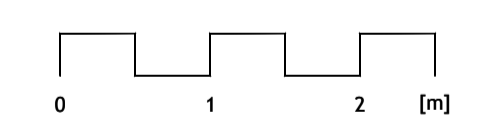

**EXISTING ROOF PLAN**  
 SCALE 1:50 @ A1 & 1:100 @ A3

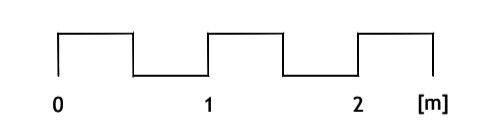

NO. DR. INFO  
 DATE  
 REVISION  
 PROJECT  
 44 GLEBE CRESCENT,  
 LONDON,  
 NW4 1BU  
 CLIENT

**DRAWING TITLE**  
 EXISTING FLOOR PLANS

SCALE 1:50 1:100  
 SIZE A1 A3  
 JOB NO. 2023121  
 STAGE P  
 DWG NO. 2023121.P.101  
 REVISION 0  
 DATE JANUARY 2024  
 DRAWN MB  
 CHECKED MB