
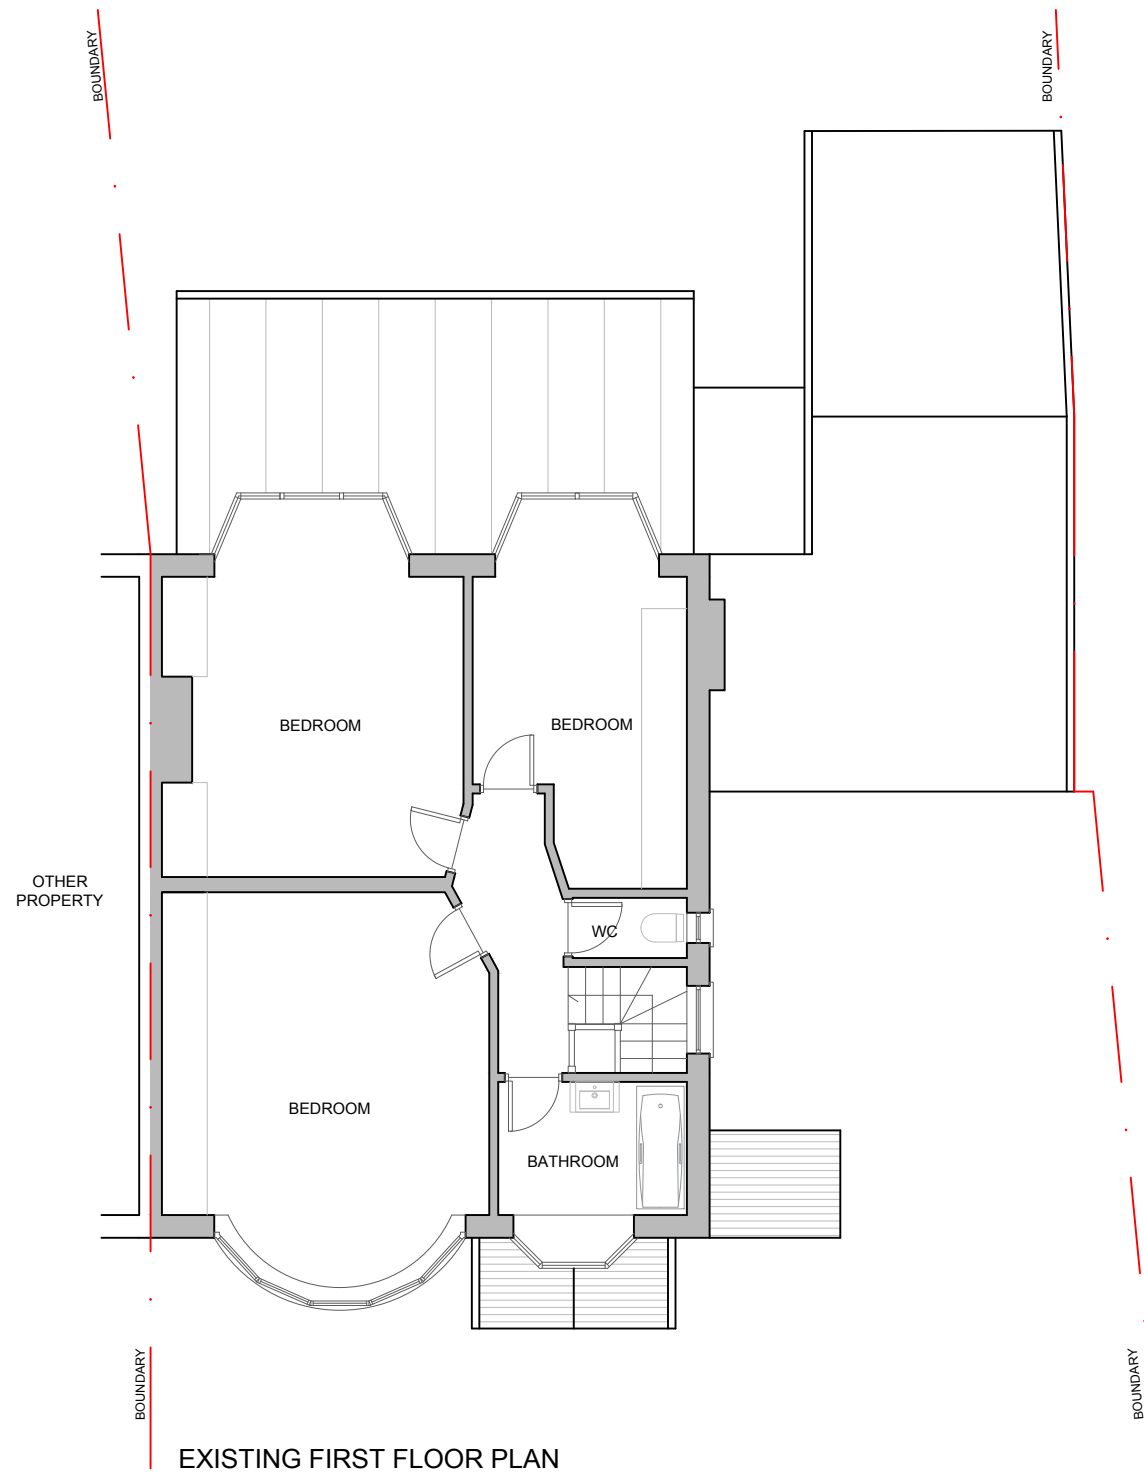



NOTES:

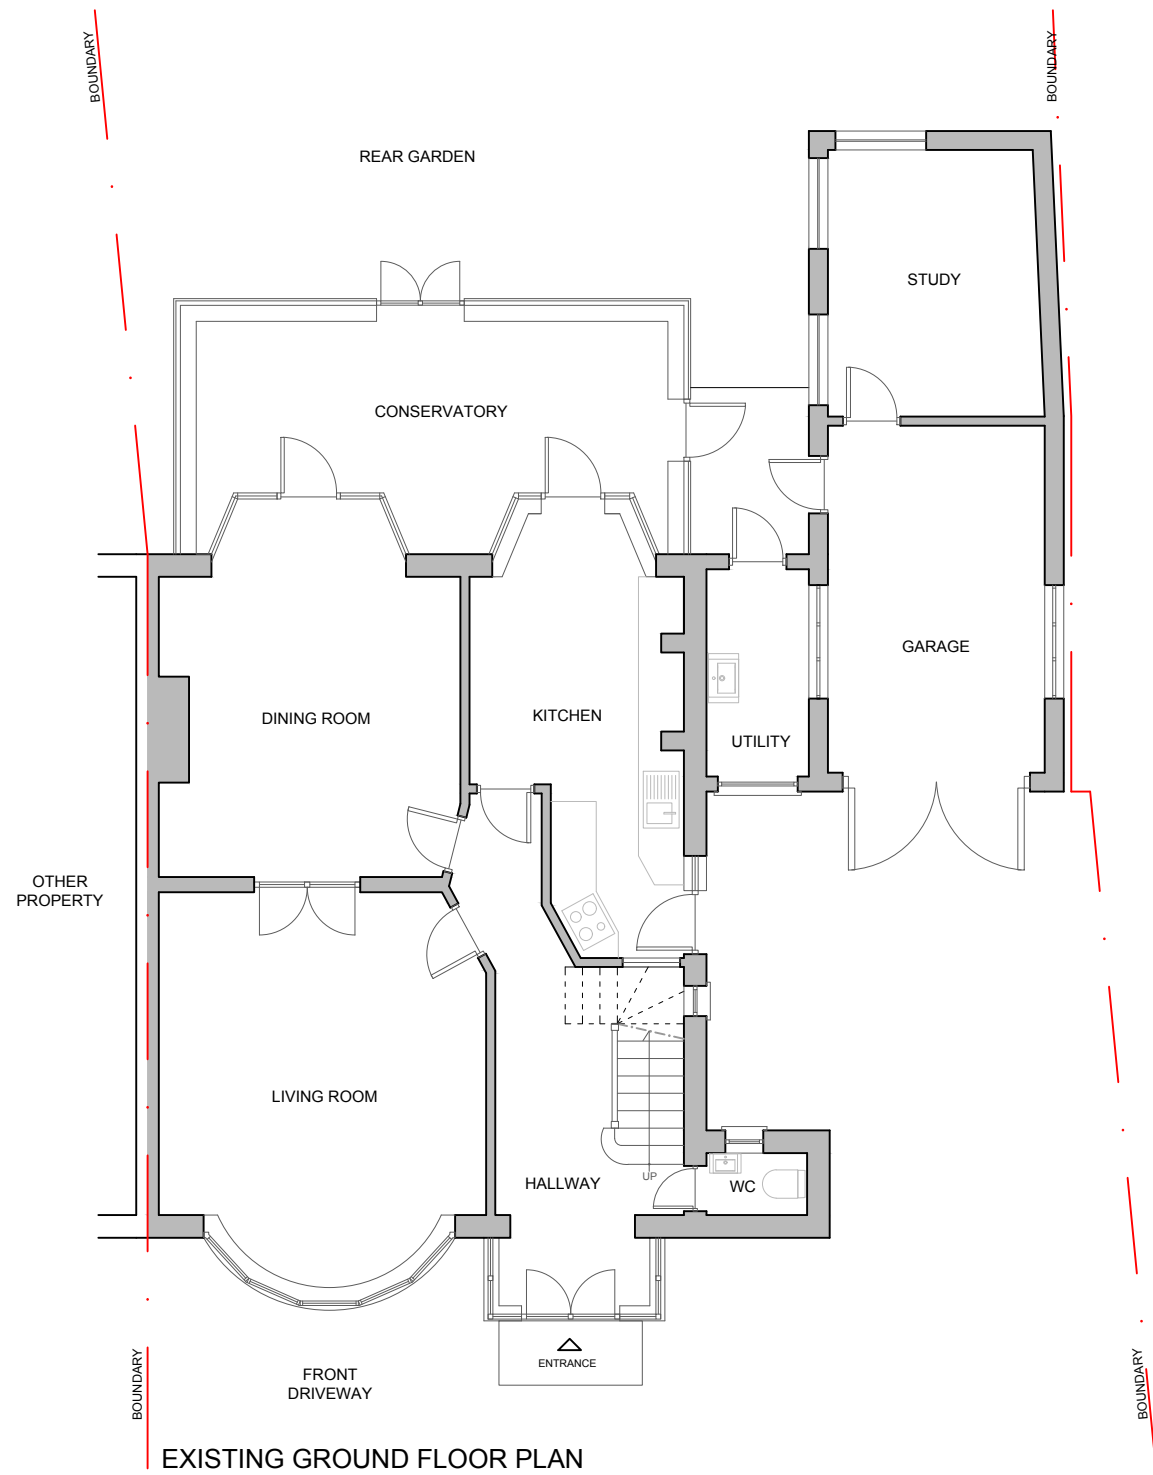

Drawings for planning purposes only, not construction. Any dimensions shown are subject to site surveys and all measurements are to be checked on site prior to any construction or manufacture. All dimensions are in millimetres unless stated otherwise. No dimensions to be scaled from the drawings. Specific details are subject to further design development.

Address	Description	Client	Survey date	Date	Scale	Size	Drawn by	Check by	Version	Rev	Drawing No
38 ST. MARY'S AVENUE, N3 1SN, LONDON	Side and Rear extensions	Daniel Bataller	14.09.2023	21.09.2023	1:100	A3	AL	AL	-	-	01

NOTES:

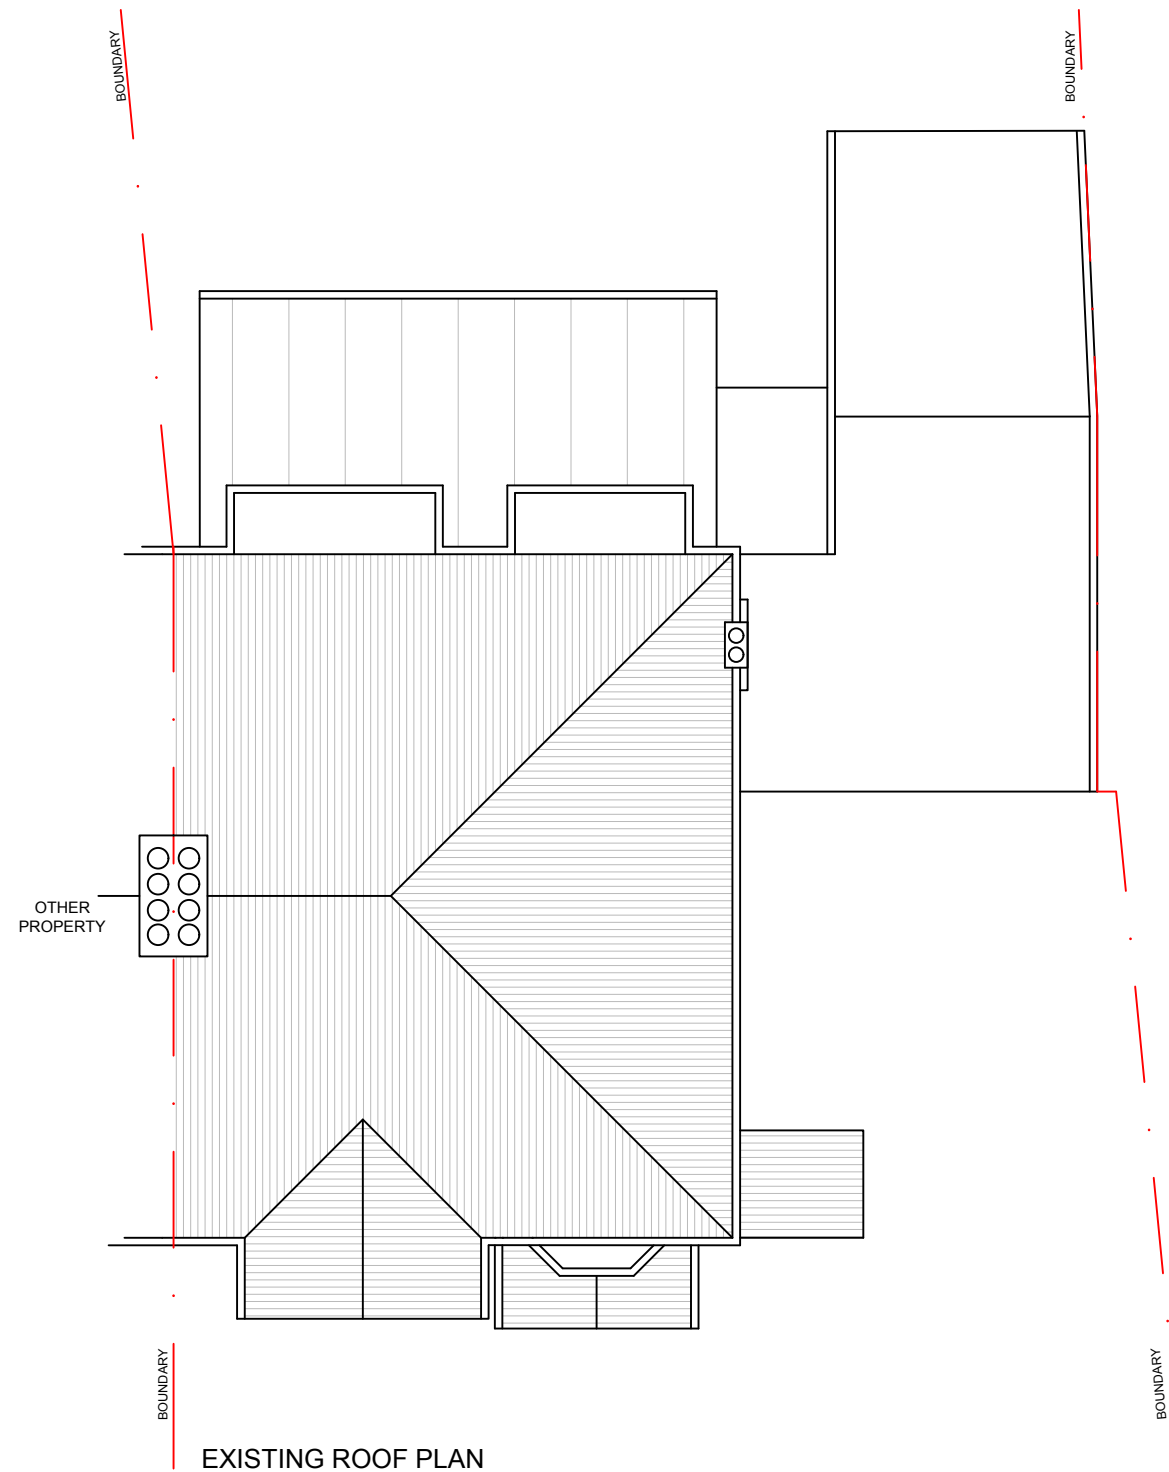

EXISTING ROOF PLAN

Drawings for planning purposes only, not construction. Any dimensions shown are subject to site surveys and all measurements are to be checked on site prior to any construction or manufacture. All dimensions are in millimetres unless stated otherwise. No dimensions to be scaled from the drawings. Specific details are subject to further design development.



Address	Description	Client	Survey date	Date	Scale	Size	Drawn by	Check by	Version	Rev	Drawing No
38 ST. MARY'S AVENUE, N3 1SN, LONDON	Side and Rear extensions	Daniel Bataller	14.09.2023	21.09.2023	1:100	A3	AL	AL	-	-	02

NOTES:



Drawings for planning purposes only, not construction. Any dimensions shown are subject to site surveys and all measurements are to be checked on site prior to any construction or manufacture. All dimensions are in millimetres unless stated otherwise. No dimensions to be scaled from the drawings. Specific details are subject to further design development.

Address	Description	Client	Survey date	Date	Scale	Size	Drawn by	Check by	Version	Rev	Drawing No
38 ST. MARY'S AVENUE, N3 1SN, LONDON	Side and Rear extensions	Daniel Bataller	14.09.2023	21.09.2023	1:100	A3	AL	AL	-	-	03

NOTES:





EXISTING SIDE ELEVATION



Drawings for planning purposes only, not construction. Any dimensions shown are subject to site surveys and all measurements are to be checked on site prior to any construction or manufacture. All dimensions are in millimetres unless stated otherwise. No dimensions to be scaled from the drawings. Specific details are subject to further design development.

Address	Description	Client	Survey date	Date	Scale	Size	Drawn by	Check by	Version	Rev	Drawing No
38 ST. MARY'S AVENUE, N3 1SN, LONDON	Side and Rear extensions	Daniel Bataller	14.09.2023	21.09.2023	1:100	A3	AL	AL	-	-	04


NOTES:

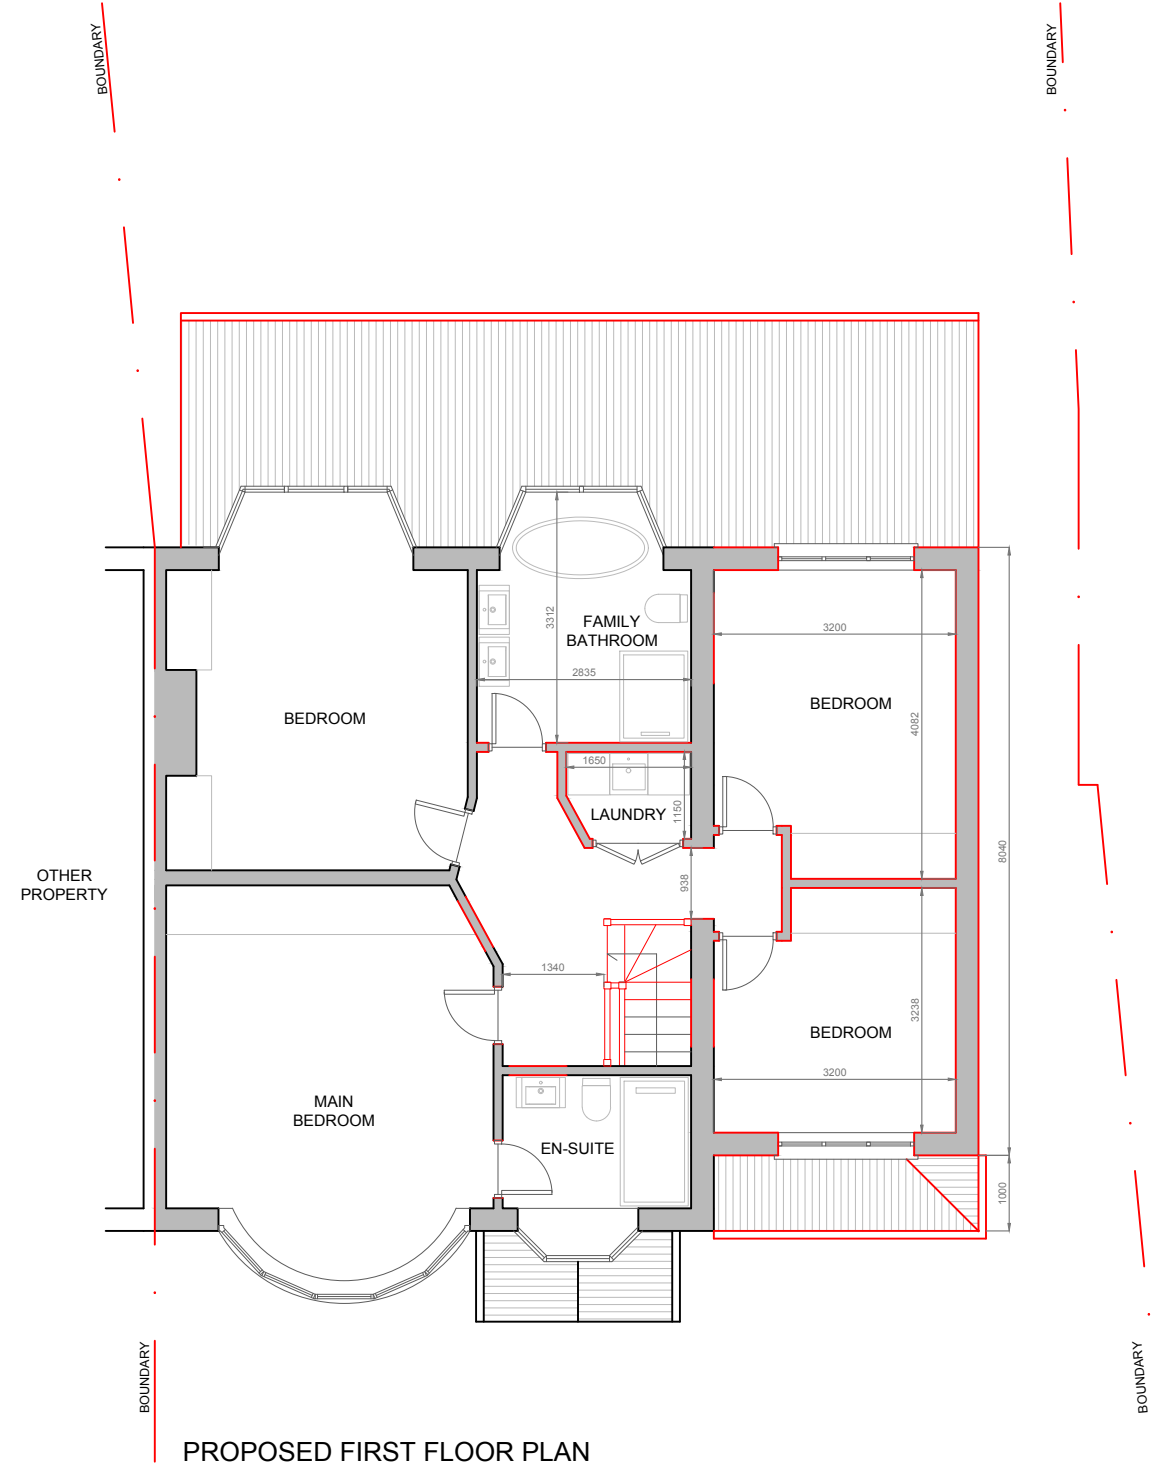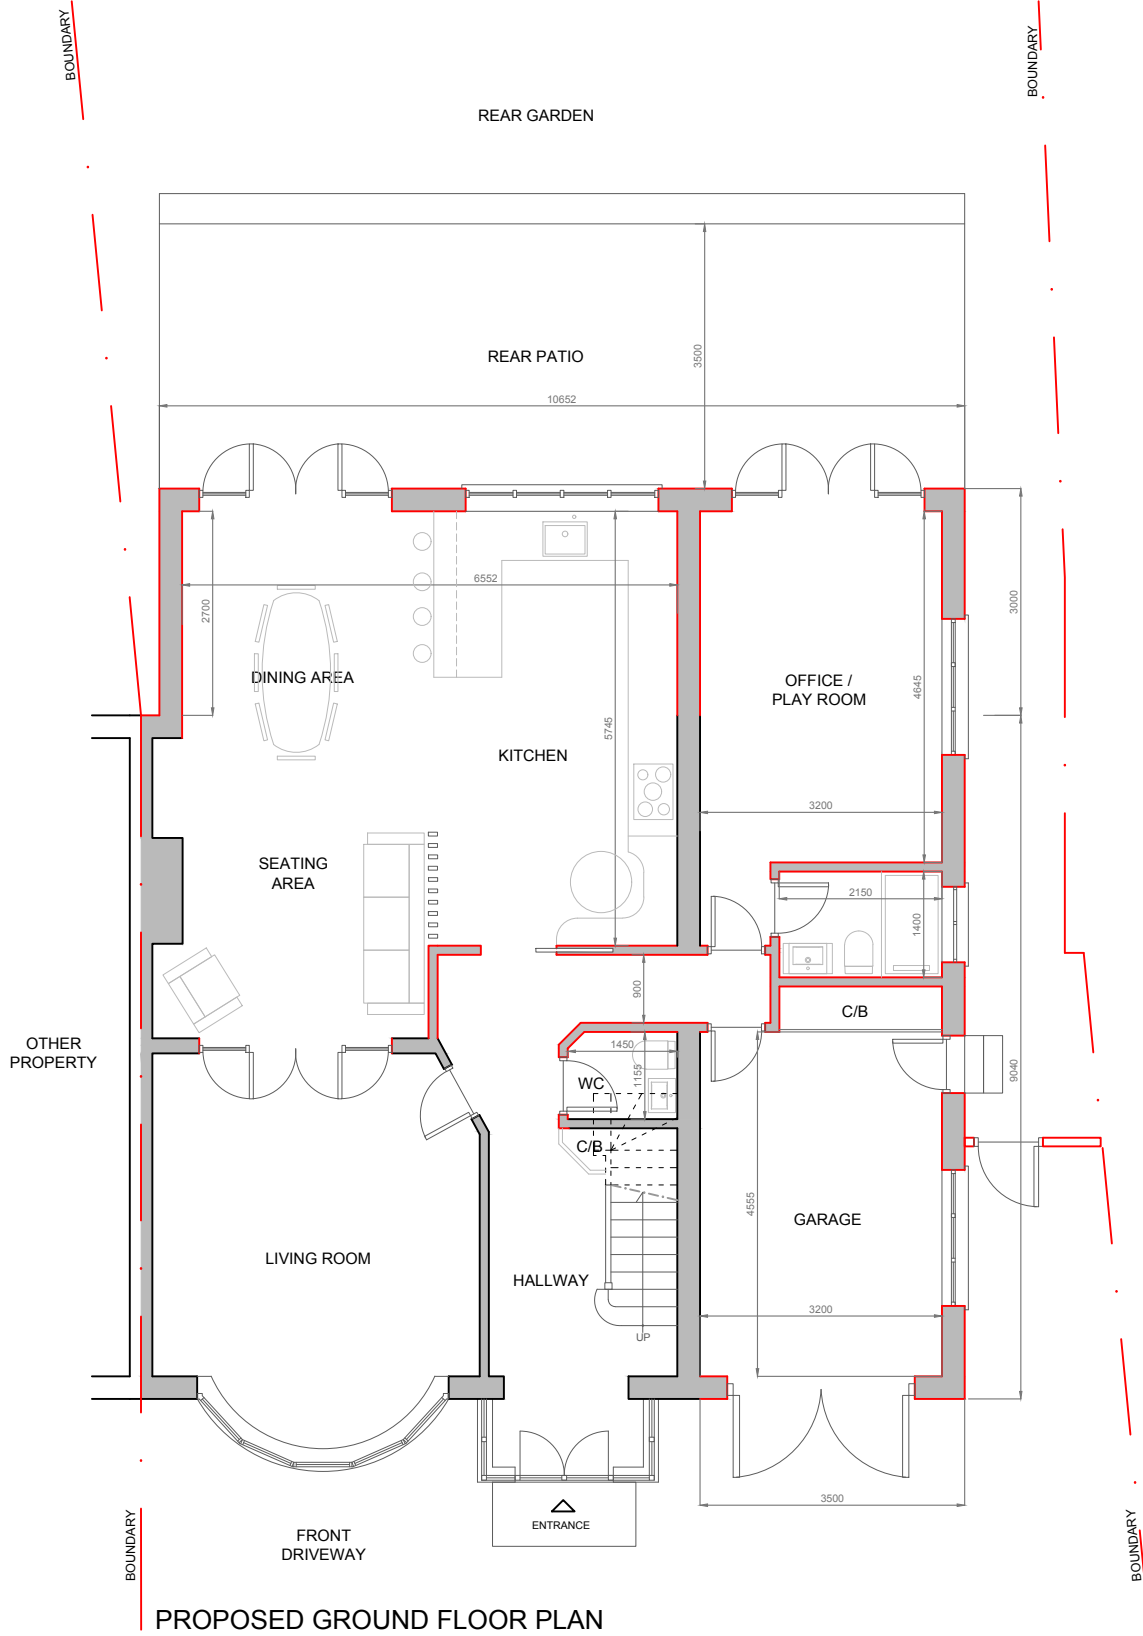

Drawings for planning purposes only, not construction. Any dimensions shown are subject to site surveys and all measurements are to be checked on site prior to any construction or manufacture. All dimensions are in millimetres unless stated otherwise. No dimensions to be scaled from the drawings. Specific details are subject to further design development.

Address	Description	Client	Survey date	Date	Scale	Size	Drawn by	Check by	Version	Rev	Drawing No
38 ST. MARY'S AVENUE, N3 1SN, LONDON	Side and Rear extensions	Daniel Bataller	14.09.2023	10.01.2024	1:100	A3	AL	AL	-	03	05

NOTES:

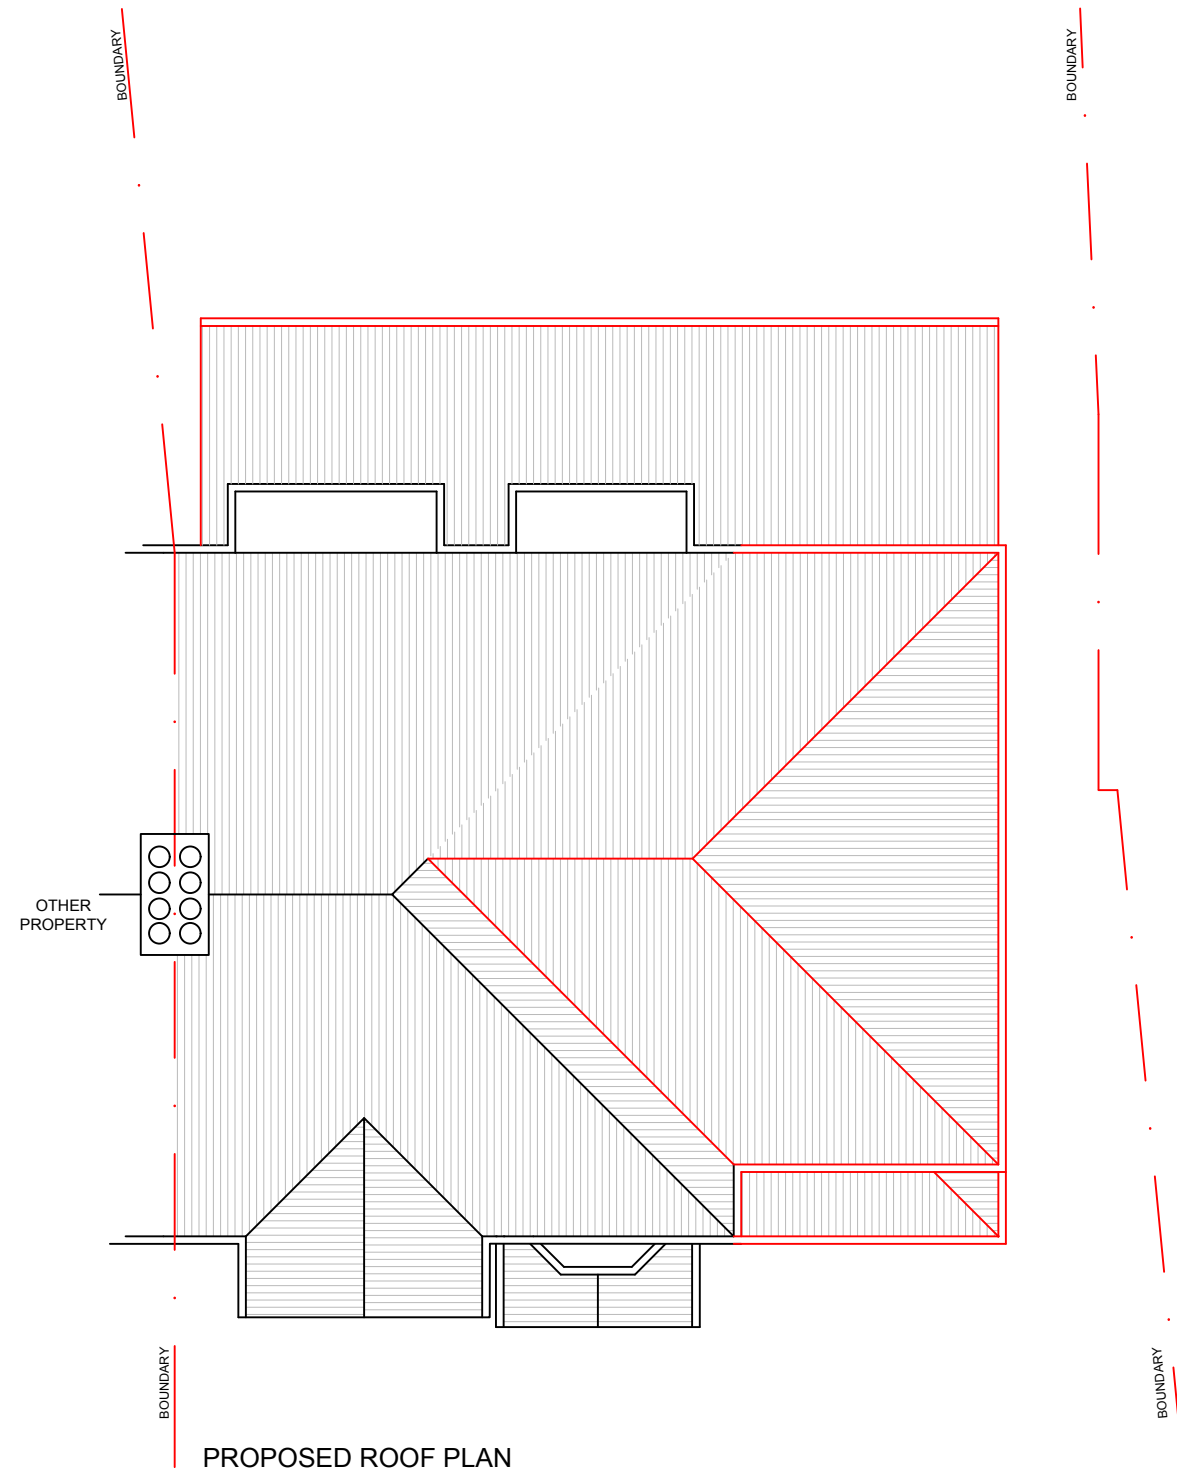

Drawings for planning purposes only, not construction. Any dimensions shown are subject to site surveys and all measurements are to be checked on site prior to any construction or manufacture. All dimensions are in millimetres unless stated otherwise. No dimensions to be scaled from the drawings. Specific details are subject to further design development.

Address	Description	Client	Survey date	Date	Scale	Size	Drawn by	Check by	Version	Rev	Drawing No
38 ST. MARY'S AVENUE, N3 1SN, LONDON	Side and Rear extensions	Daniel Bataller	14.09.2023	10.01.2024	1:100	A3	AL	AL	-	03	06

NOTES:



Drawings for planning purposes only, not construction. Any dimensions shown are subject to site surveys and all measurements are to be checked on site prior to any construction or manufacture. All dimensions are in millimetres unless stated otherwise. No dimensions to be scaled from the drawings. Specific details are subject to further design development.

Address	Description	Client	Survey date	Date	Scale	Size	Drawn by	Check by	Version	Rev	Drawing No
38 ST. MARY'S AVENUE, N3 1SN, LONDON	Side and Rear extensions	Daniel Bataller	14.09.2023	10.01.2024	1:100	A3	AL	AL	-	03	07

NOTES:



PROPOSED SIDE ELEVATION



Drawings for planning purposes only, not construction. Any dimensions shown are subject to site surveys and all measurements are to be checked on site prior to any construction or manufacture. All dimensions are in millimetres unless stated otherwise. No dimensions to be scaled from the drawings. Specific details are subject to further design development.

Address	Description	Client	Survey date	Date	Scale	Size	Drawn by	Check by	Version	Rev	Drawing No
38 ST. MARY'S AVENUE, N3 1SN, LONDON	Side and Rear extensions	Daniel Bataller	14.09.2023	10.01.2024	1:100	A3	AL	AL	-	03	08