


1 West Elevation
1 : 100

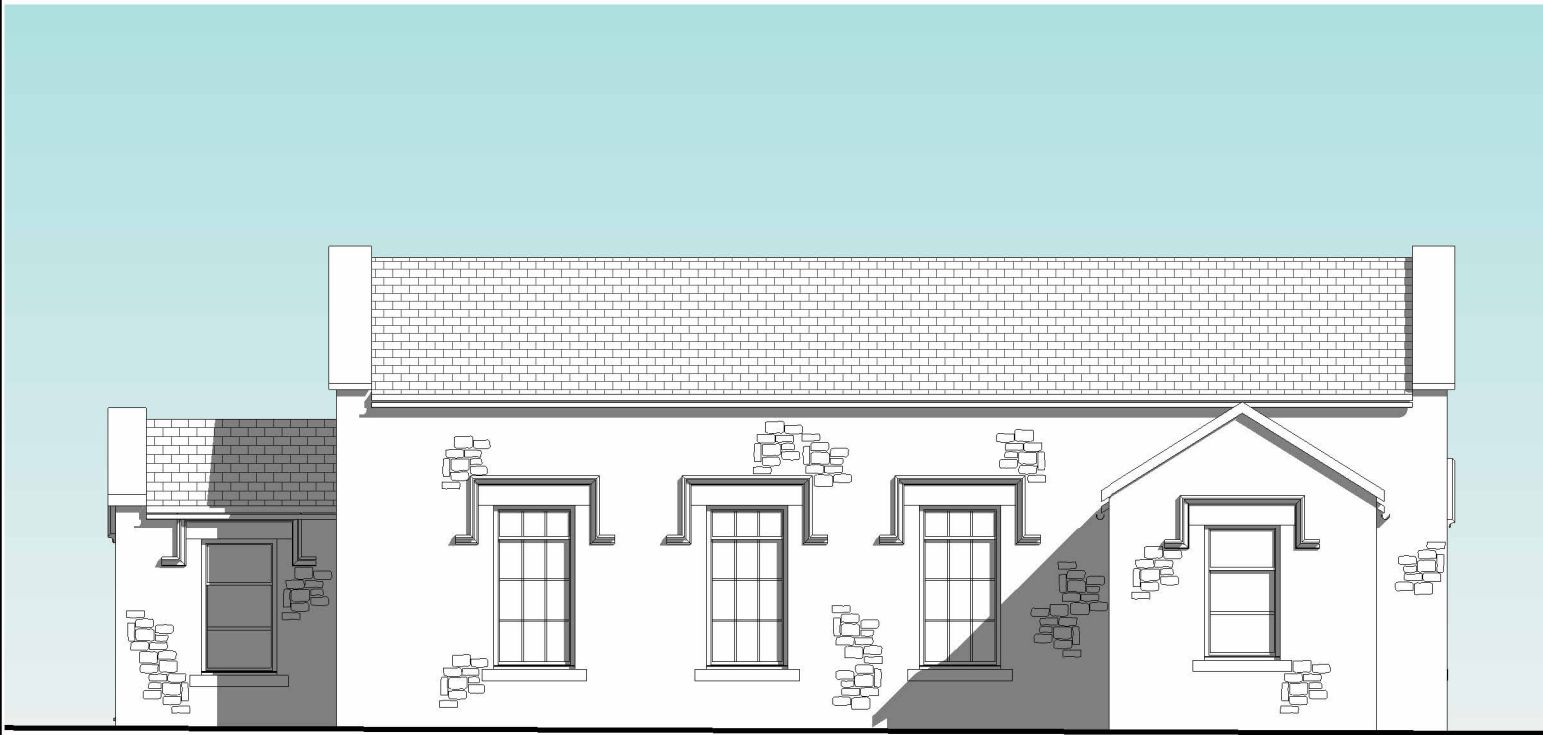


3 North Elevation
1 : 100




2 East Elevation
1 : 100




4 South Elevation
1 : 100

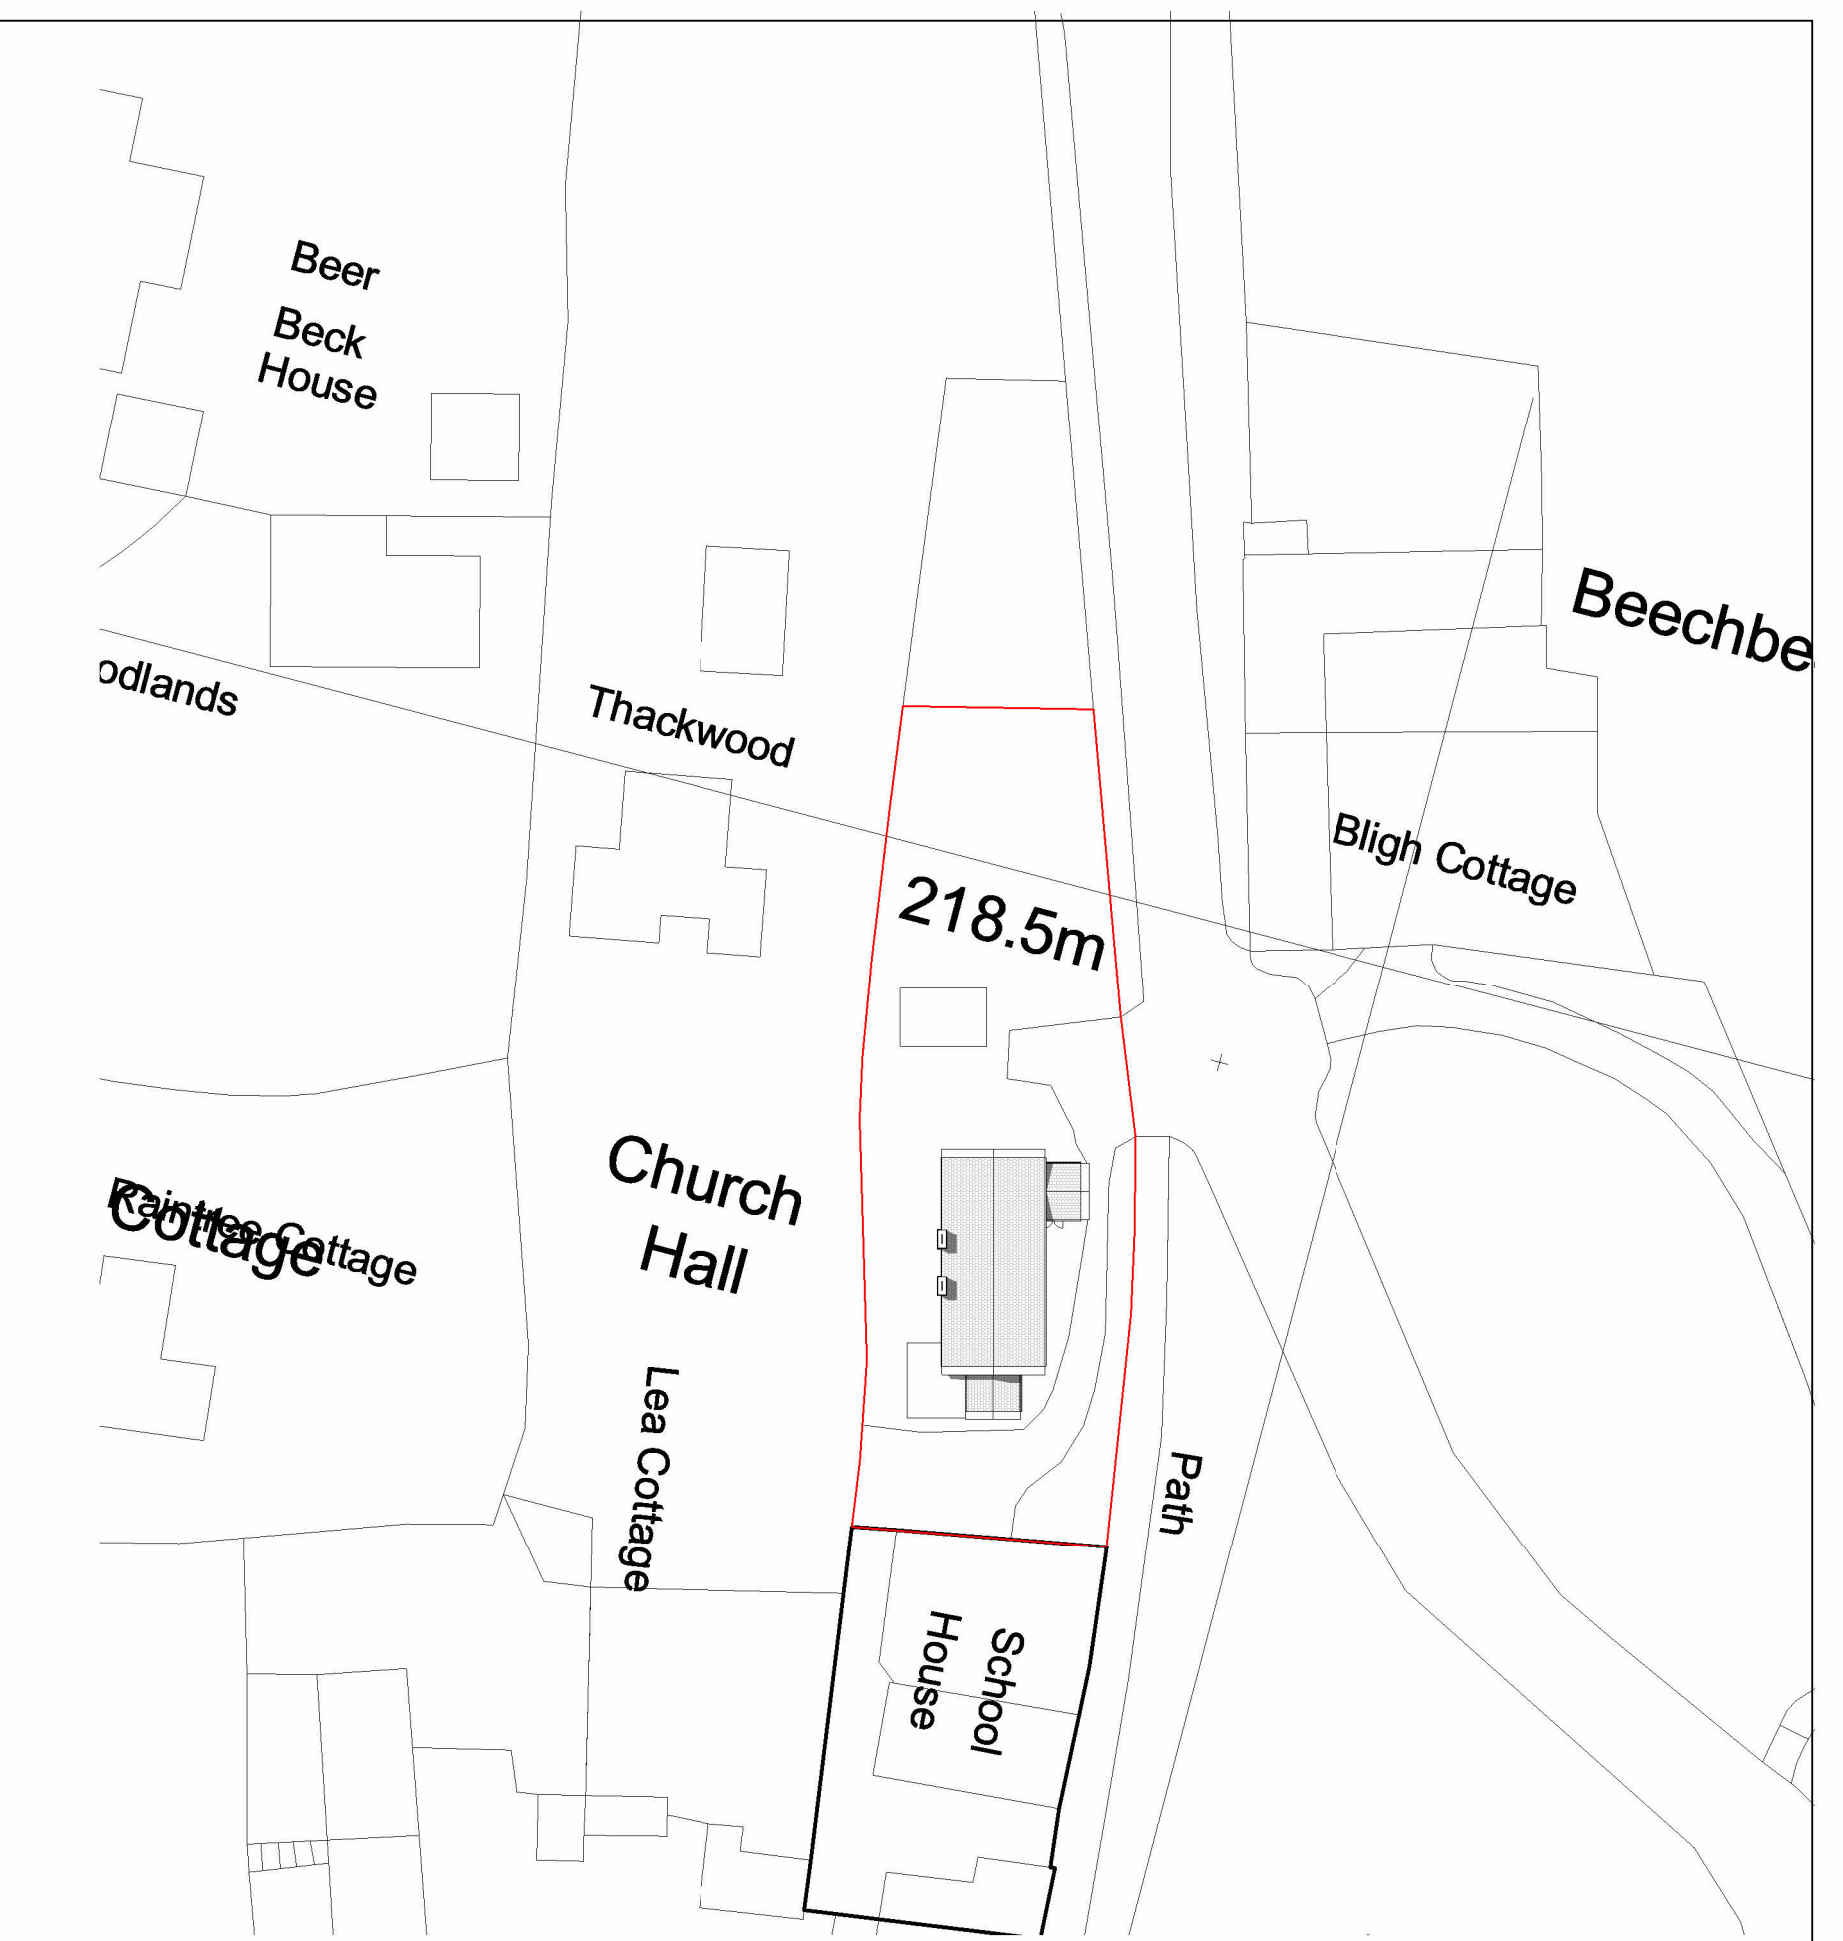

8 Site Existing
1 : 500

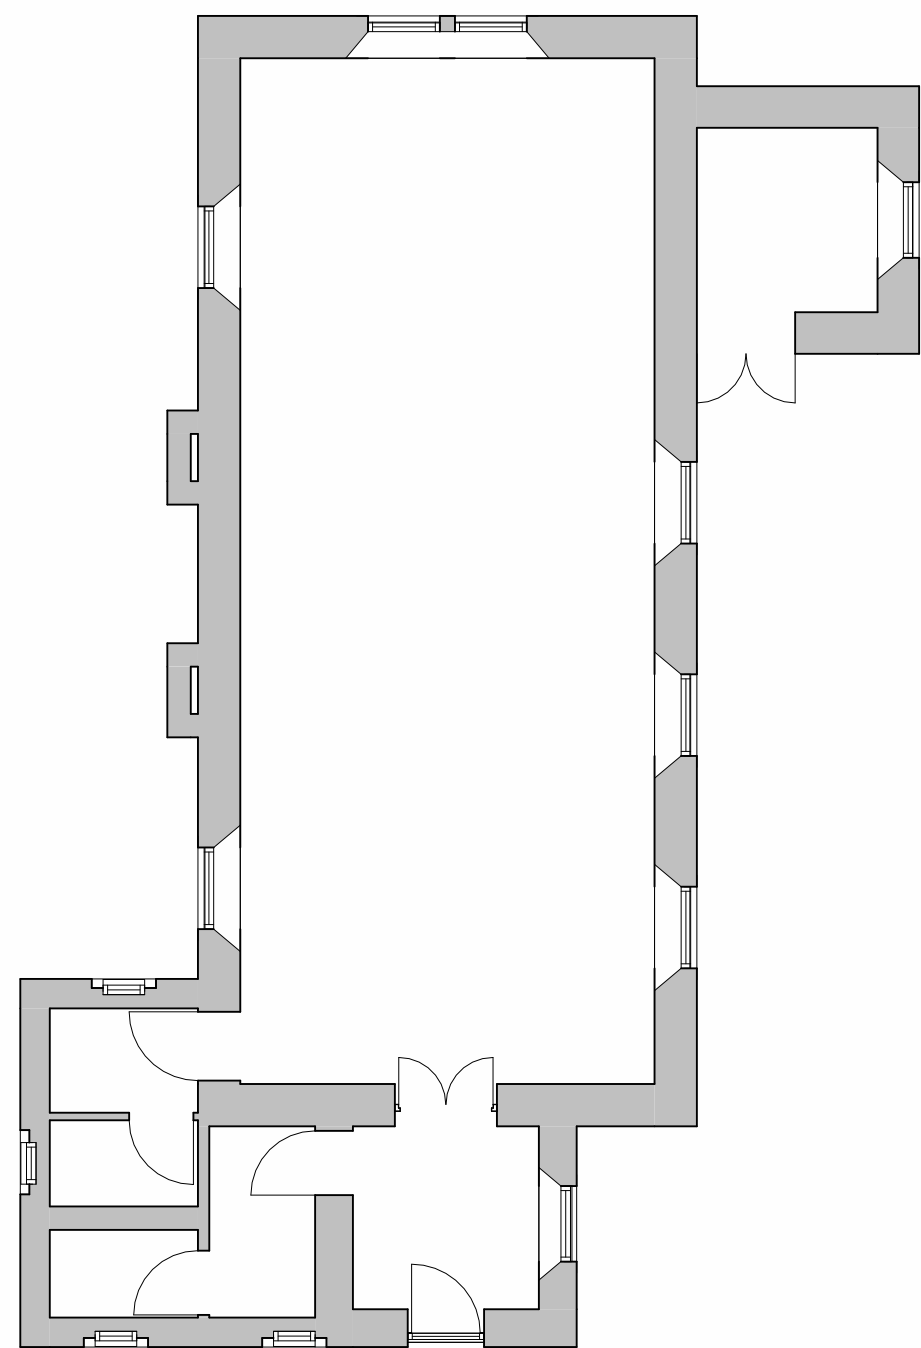

5 10 Ground Floor
1 : 100

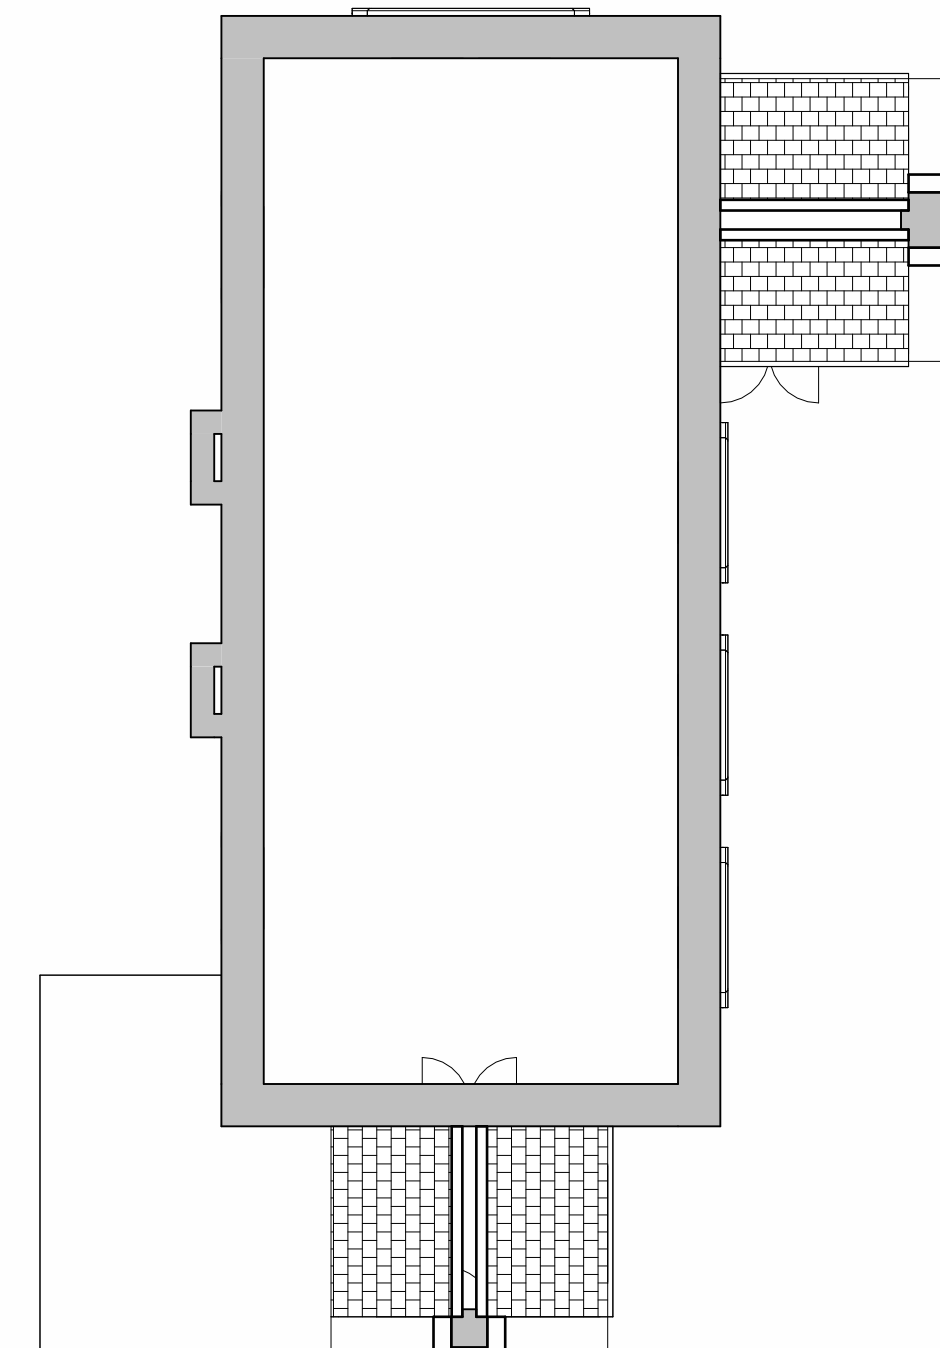

6 20 First Floor
1 : 100



9 3D View 1



10 3D View 2

DO NOT SCALE from this drawing.
only figured dimensions are to be taken from this drawing.
The Contractor must verify all dimensions on site must report any discrepancies to the JohnsonClark before commencing work.
This drawing is COPYRIGHT and must not be reproduced without consent of JohnsonClark

Rev	Description	Date

JohnsonClark
building surveys and architecture
- www.JohnsonClark.co.uk - 01325 710 300 -

PROJECT
**Church Hall,
Romaldkirk**

TITLE
**Existign Plans &
Elevations**

CLIENT
Mr Barrett

DRAWN BY AM	CHECKED BY SGC	DATE Nov 2023
SCALE (@ A1) As indicated	PROJECT NUMBER P1613	DRAWING NUMBER EX01