


**1 West Elevation**  
1 : 100

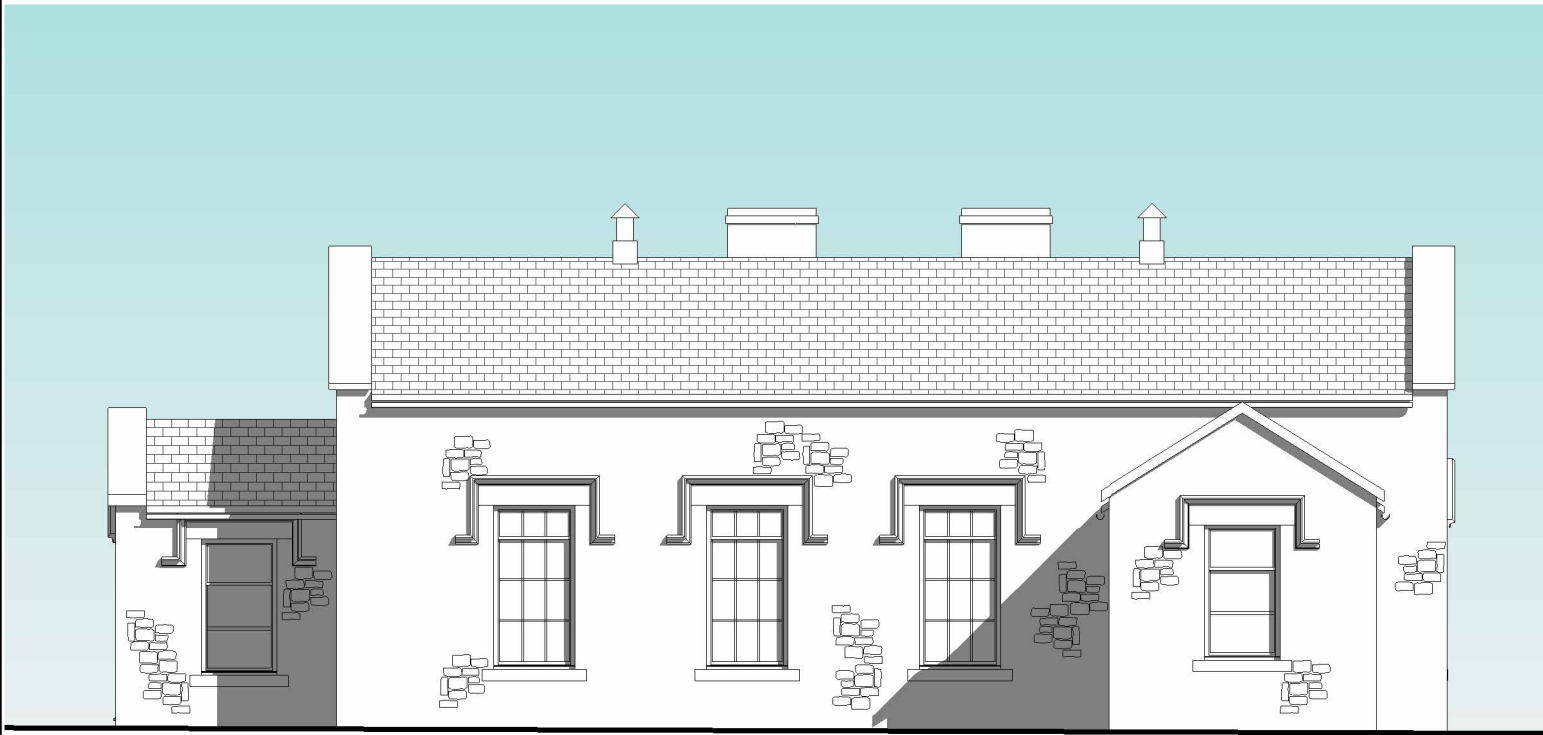


**3 North Elevation**  
1 : 100




**2 East Elevation**  
1 : 100




**4 South Elevation**  
1 : 100

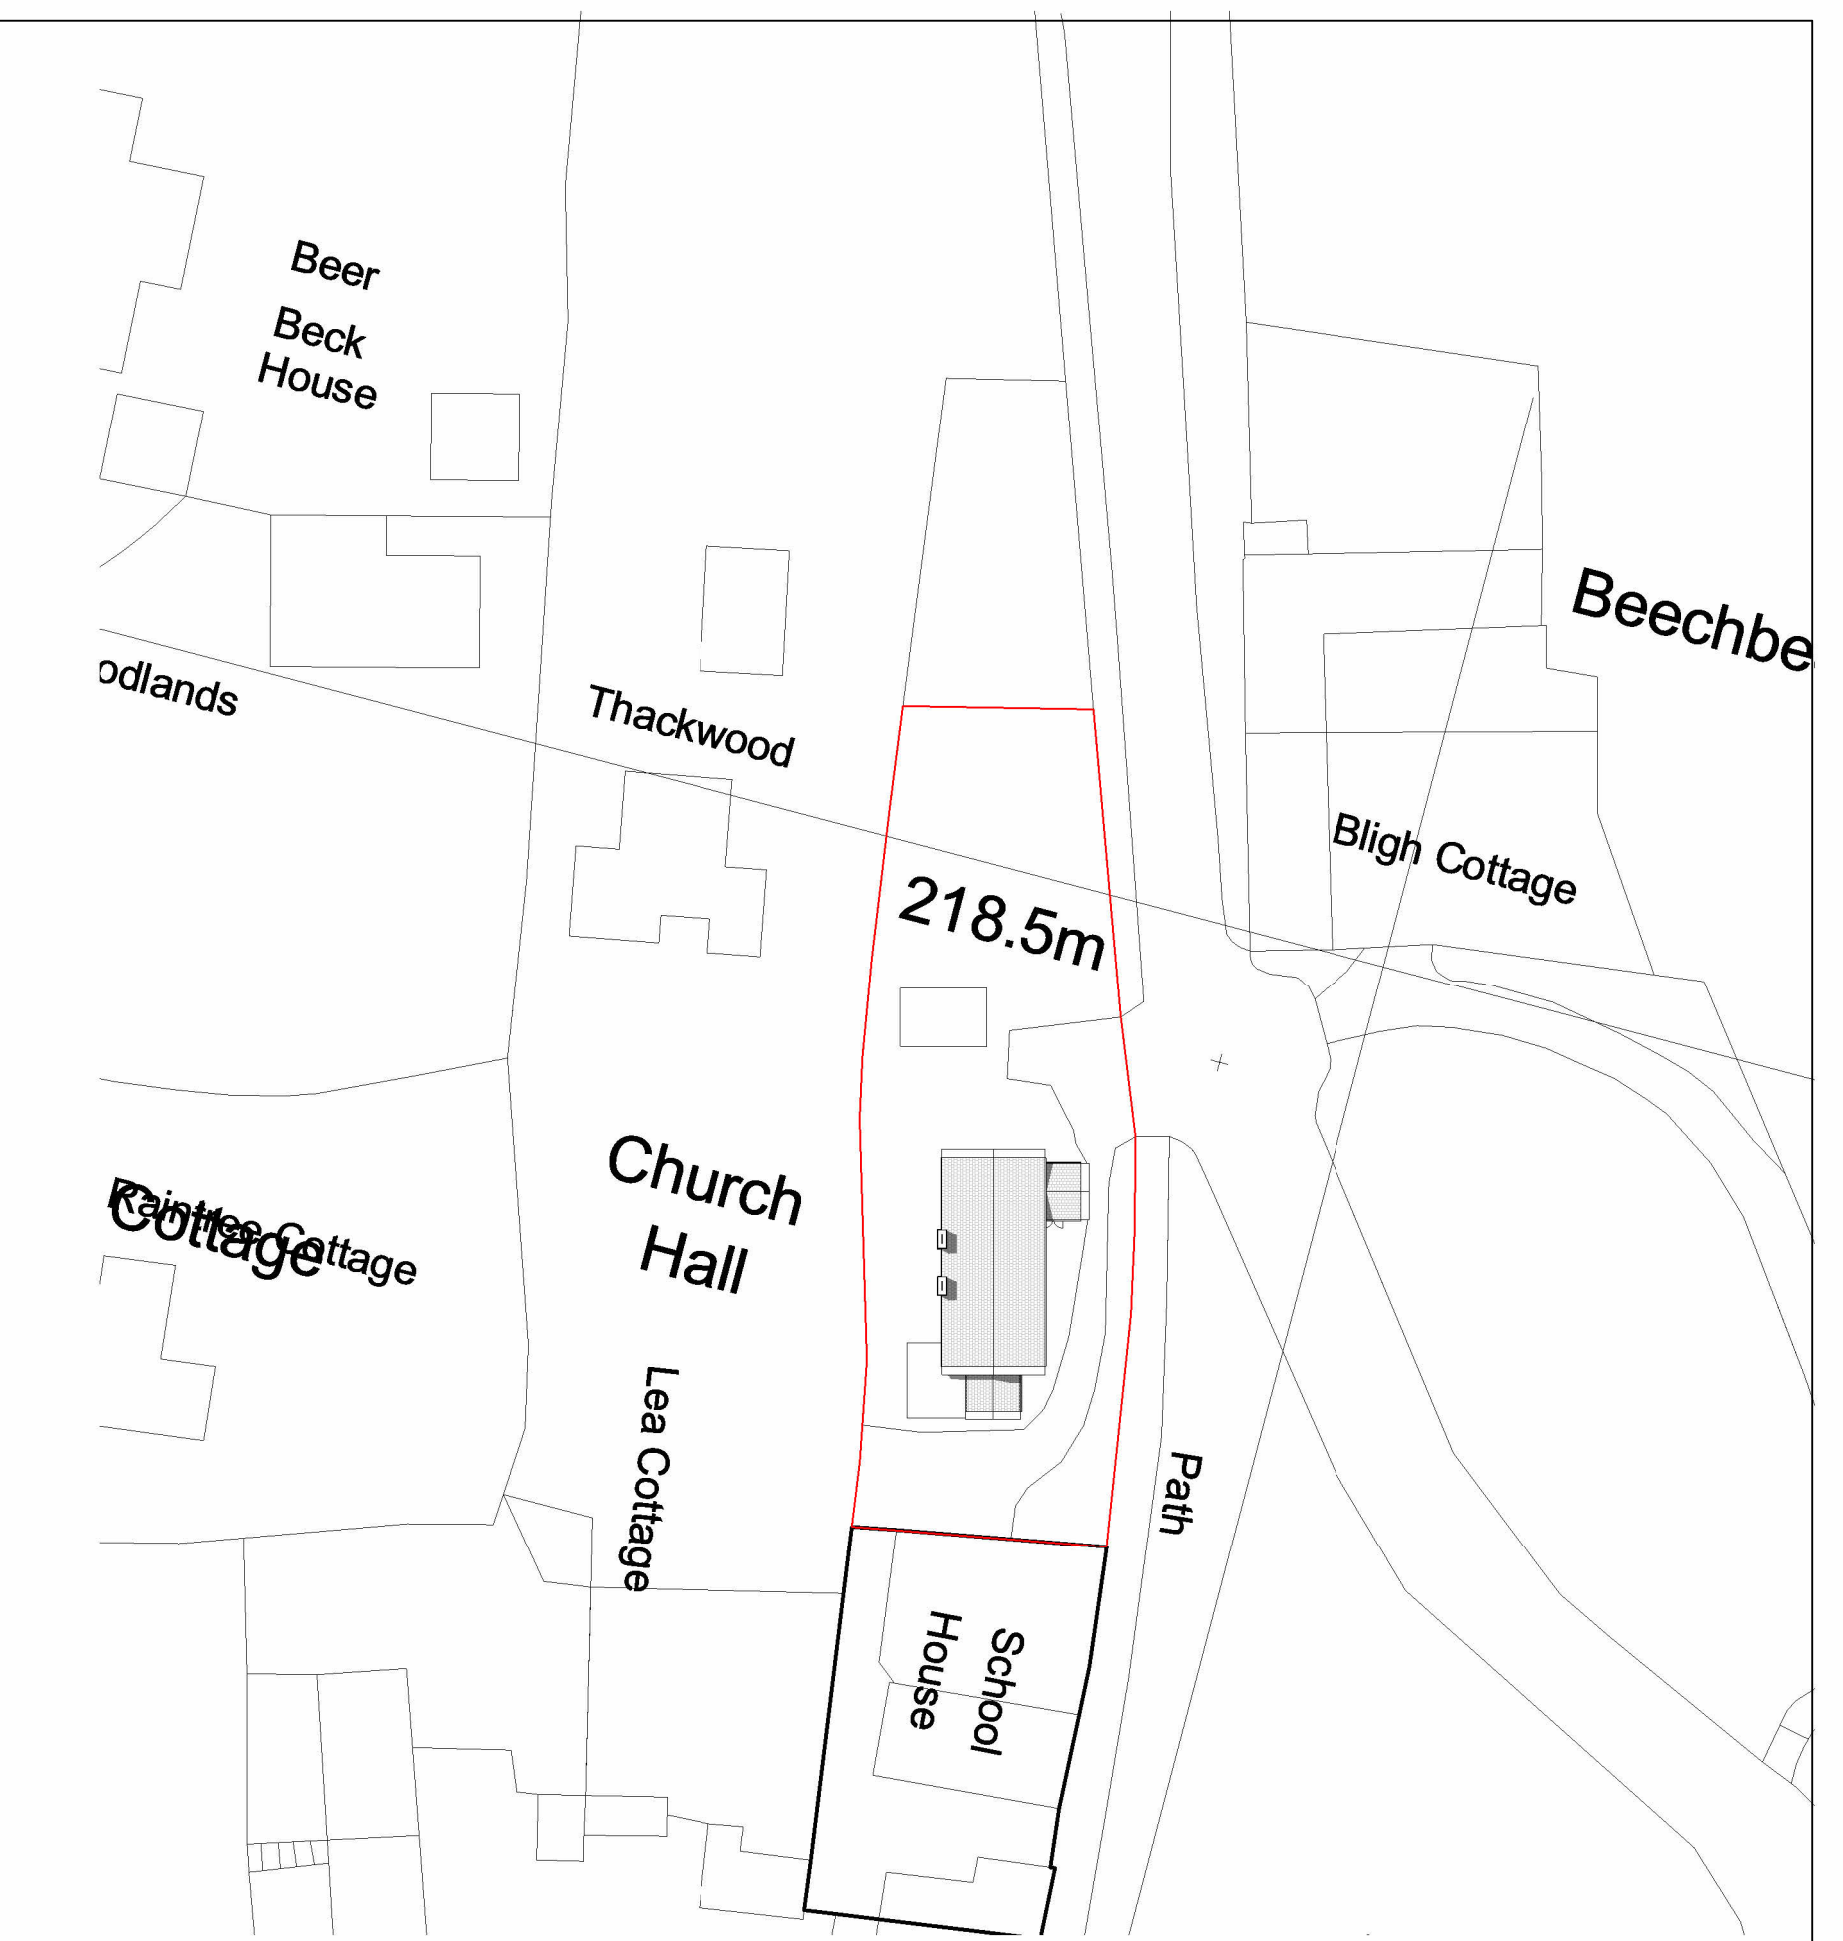

**8 Site Existing**  
1 : 500

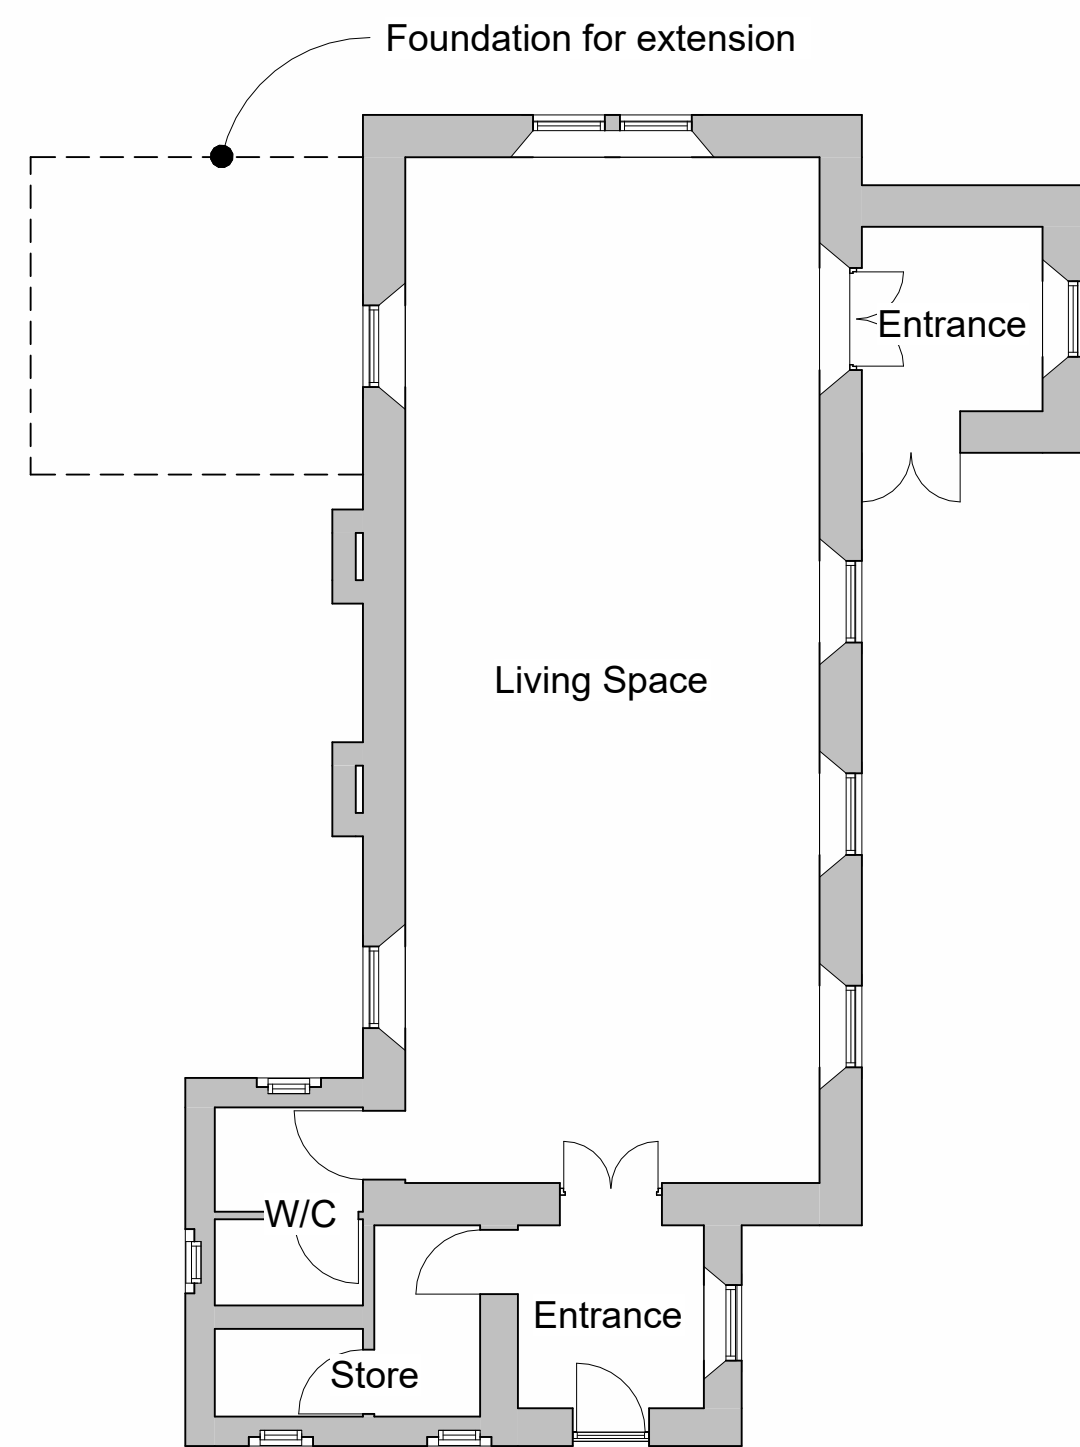

**5 10 Ground Floor**  
1 : 100

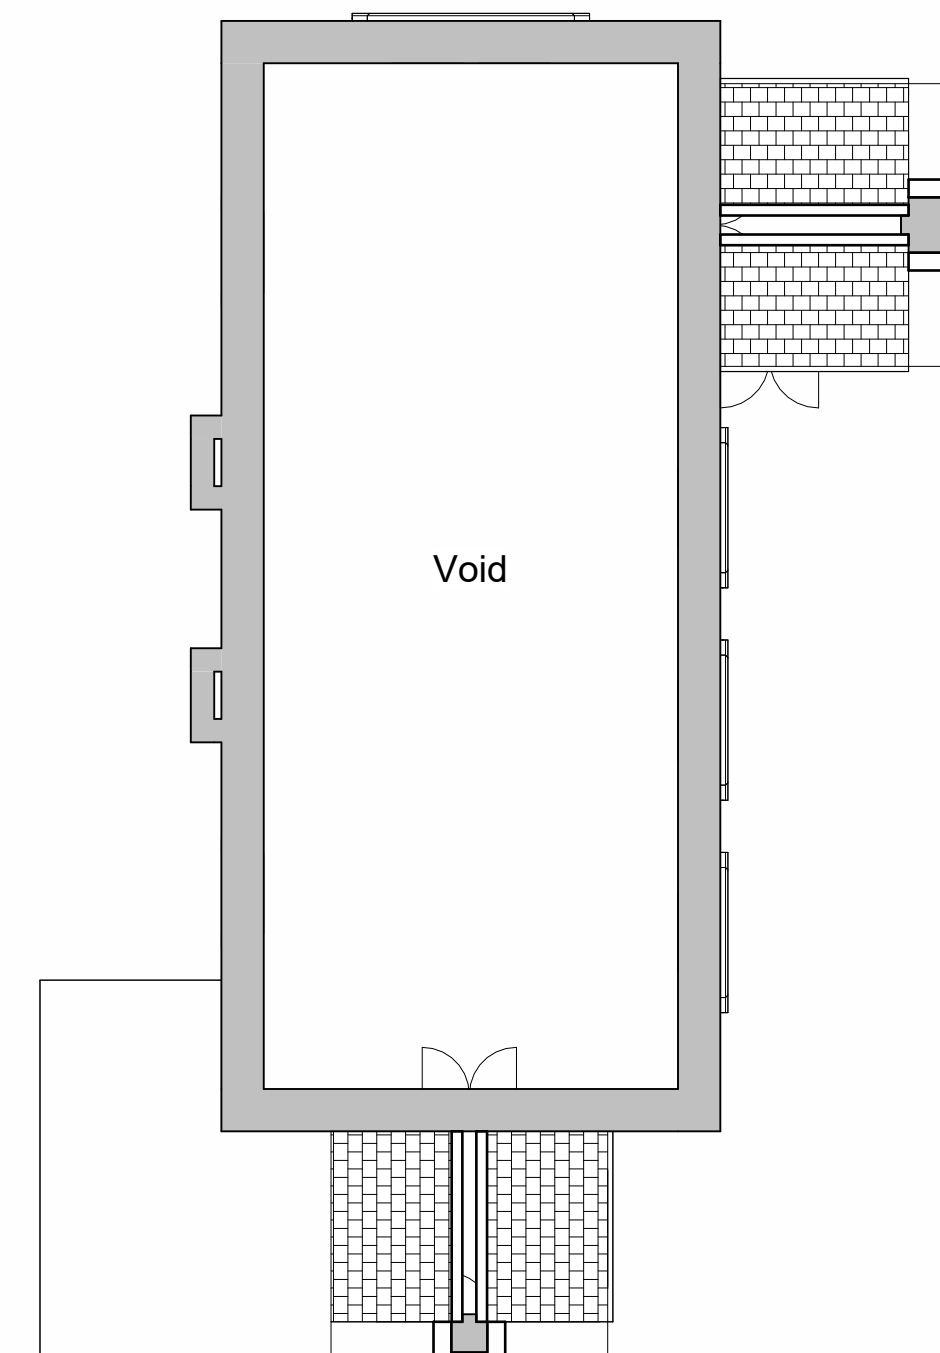

**6 20 First Floor**  
1 : 100



**9 3D View 1**



**10 3D View 2**

DO NOT SCALE from this drawing.  
only figured dimensions are to be taken from this drawing.  
The Contractor must verify all dimensions on site must report any discrepancies to the JohnsonClark before commencing work.  
This drawing is COPYRIGHT and must not be reproduced without consent of JohnsonClark

Rev	Description	Date
A	Missing doors and room descriptions added	Dec 23
B	Room descriptions altered	Jan 23

**JohnsonClark**  
building surveys and architecture  
- www.JohnsonClark.co.uk - 01325 710 300 -

PROJECT  
**Church Hall,  
Romaldkirk**

TITLE  
**Existign Plans &  
Elevations**

CLIENT  
**Mr Barrett**

DRAWN BY AM	CHECKED BY SGC	DATE Dec 2023
SCALE (@ A1) As indicated	PROJECT NUMBER P1613	REV B
DRAWING NUMBER <b>EX01</b>		REV B

