

Claude Road

30

28

26

24

22



1495

Heatpump location

300

ASHP

dashed line denote shared boundary access for No22/26

 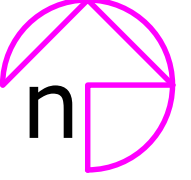

Rev:	Description:	By:	Date:
------	--------------	-----	-------

Client/Project:  
 Ian Scott,  
 24 Claude Road, Spennymoor,  
 Durham, DL16 7GR

Project status:  
**PLANNING**

Drawing title:  
 Site plan as proposed

Scale: 1:200	Paper Size: A3	Drawn: A Walton	Checked: J Newell
Project ID: J-46737298	Drawing No: <b>03</b>	Revision:	Date: 12.12.2023