






EXISTING FRONT ELEVATION

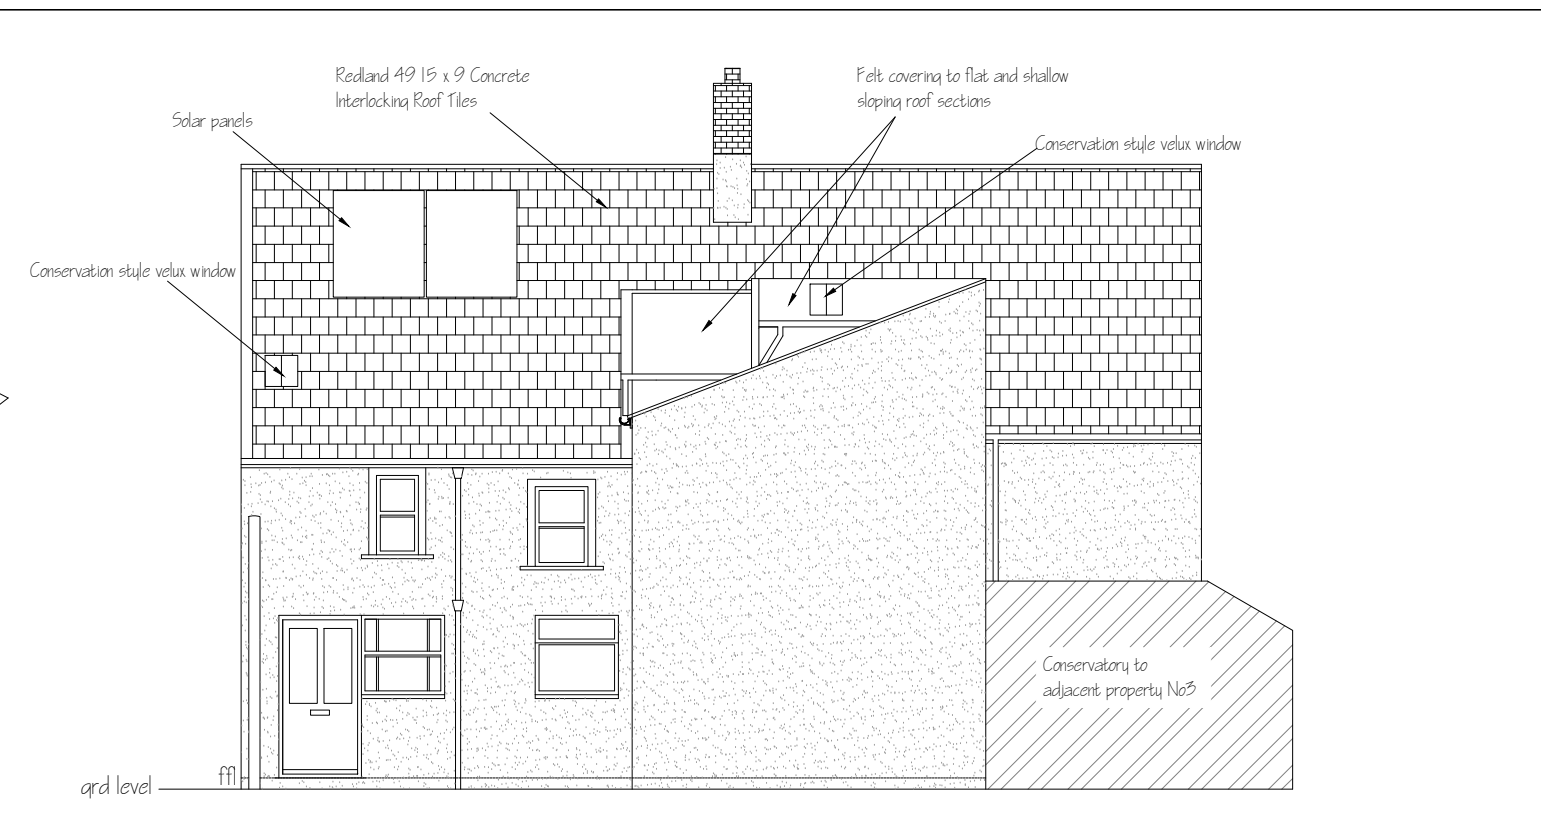

EXISTING REAR ELEVATION

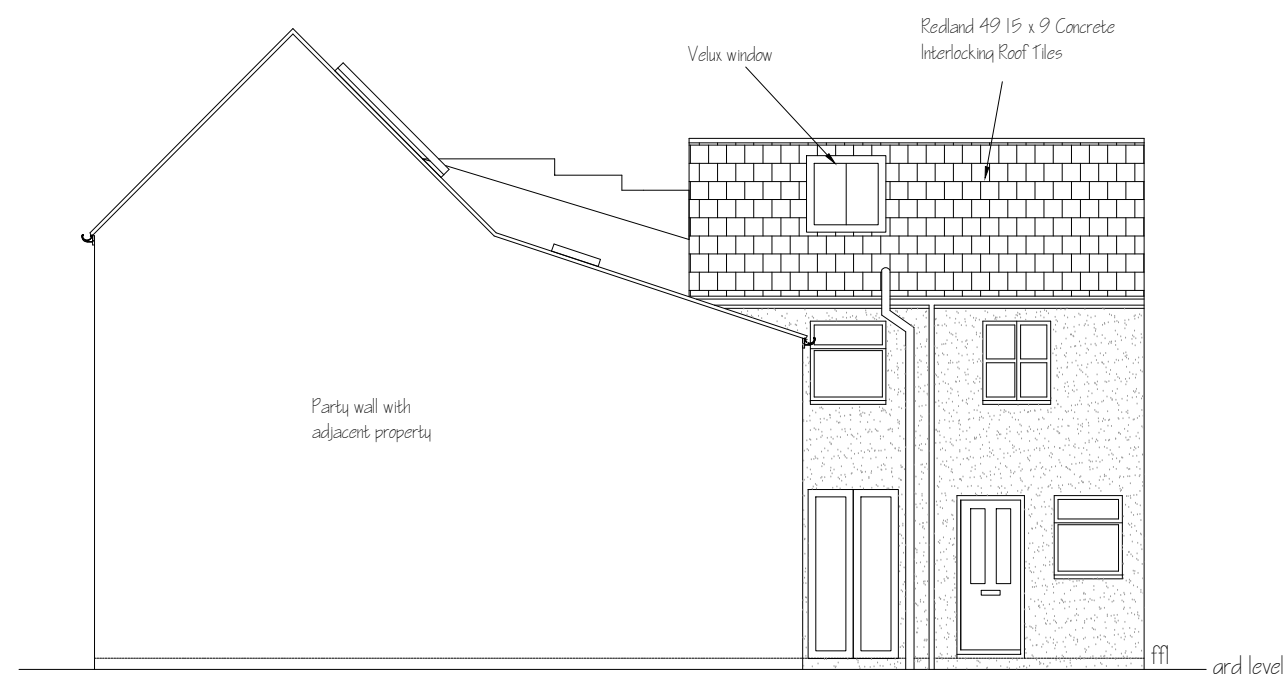

EXISTING SIDE ELEVATION (EAST)

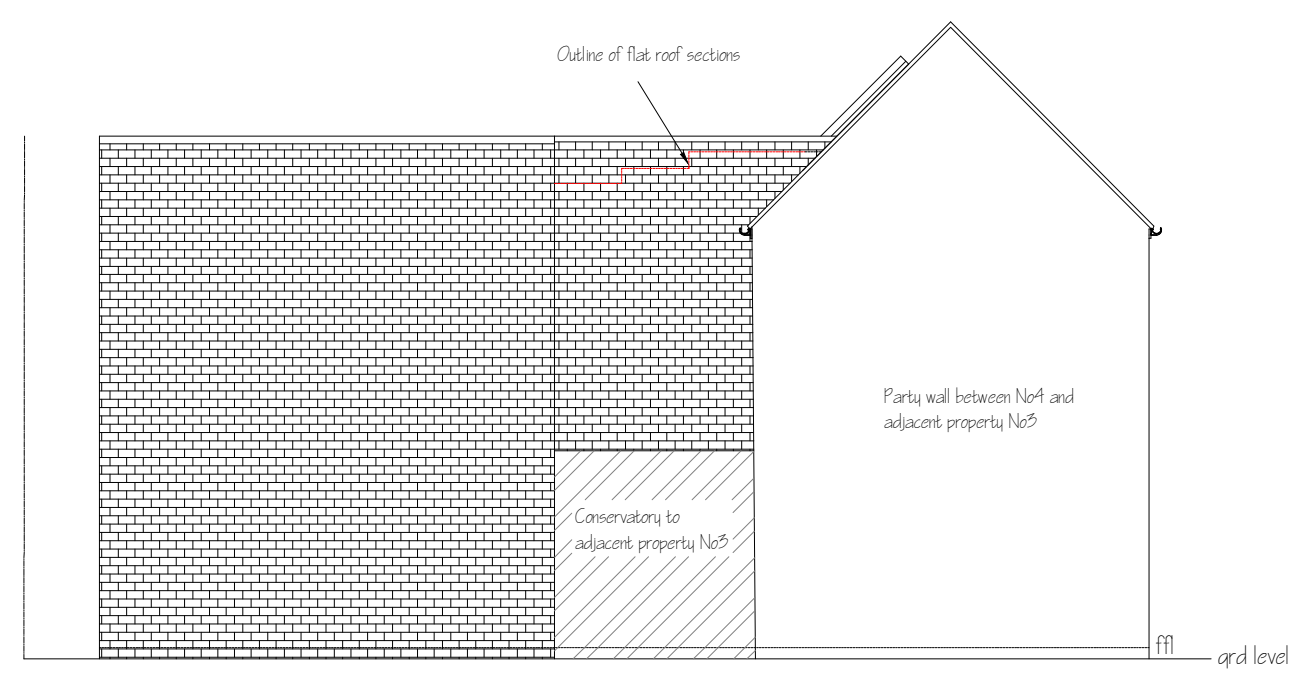

EXISTING SIDE ELEVATION (WEST)

**4&5 The Square, Sedgefield**  
 Replacement of roof coverings on both properties  
 For Mr Peter Wren  
 Existing Elevations  
 Date December 2023  
 Drg No. The Square/02  
 Scale 1:100