


Site Plan 1:250



Location Plan 1:1250

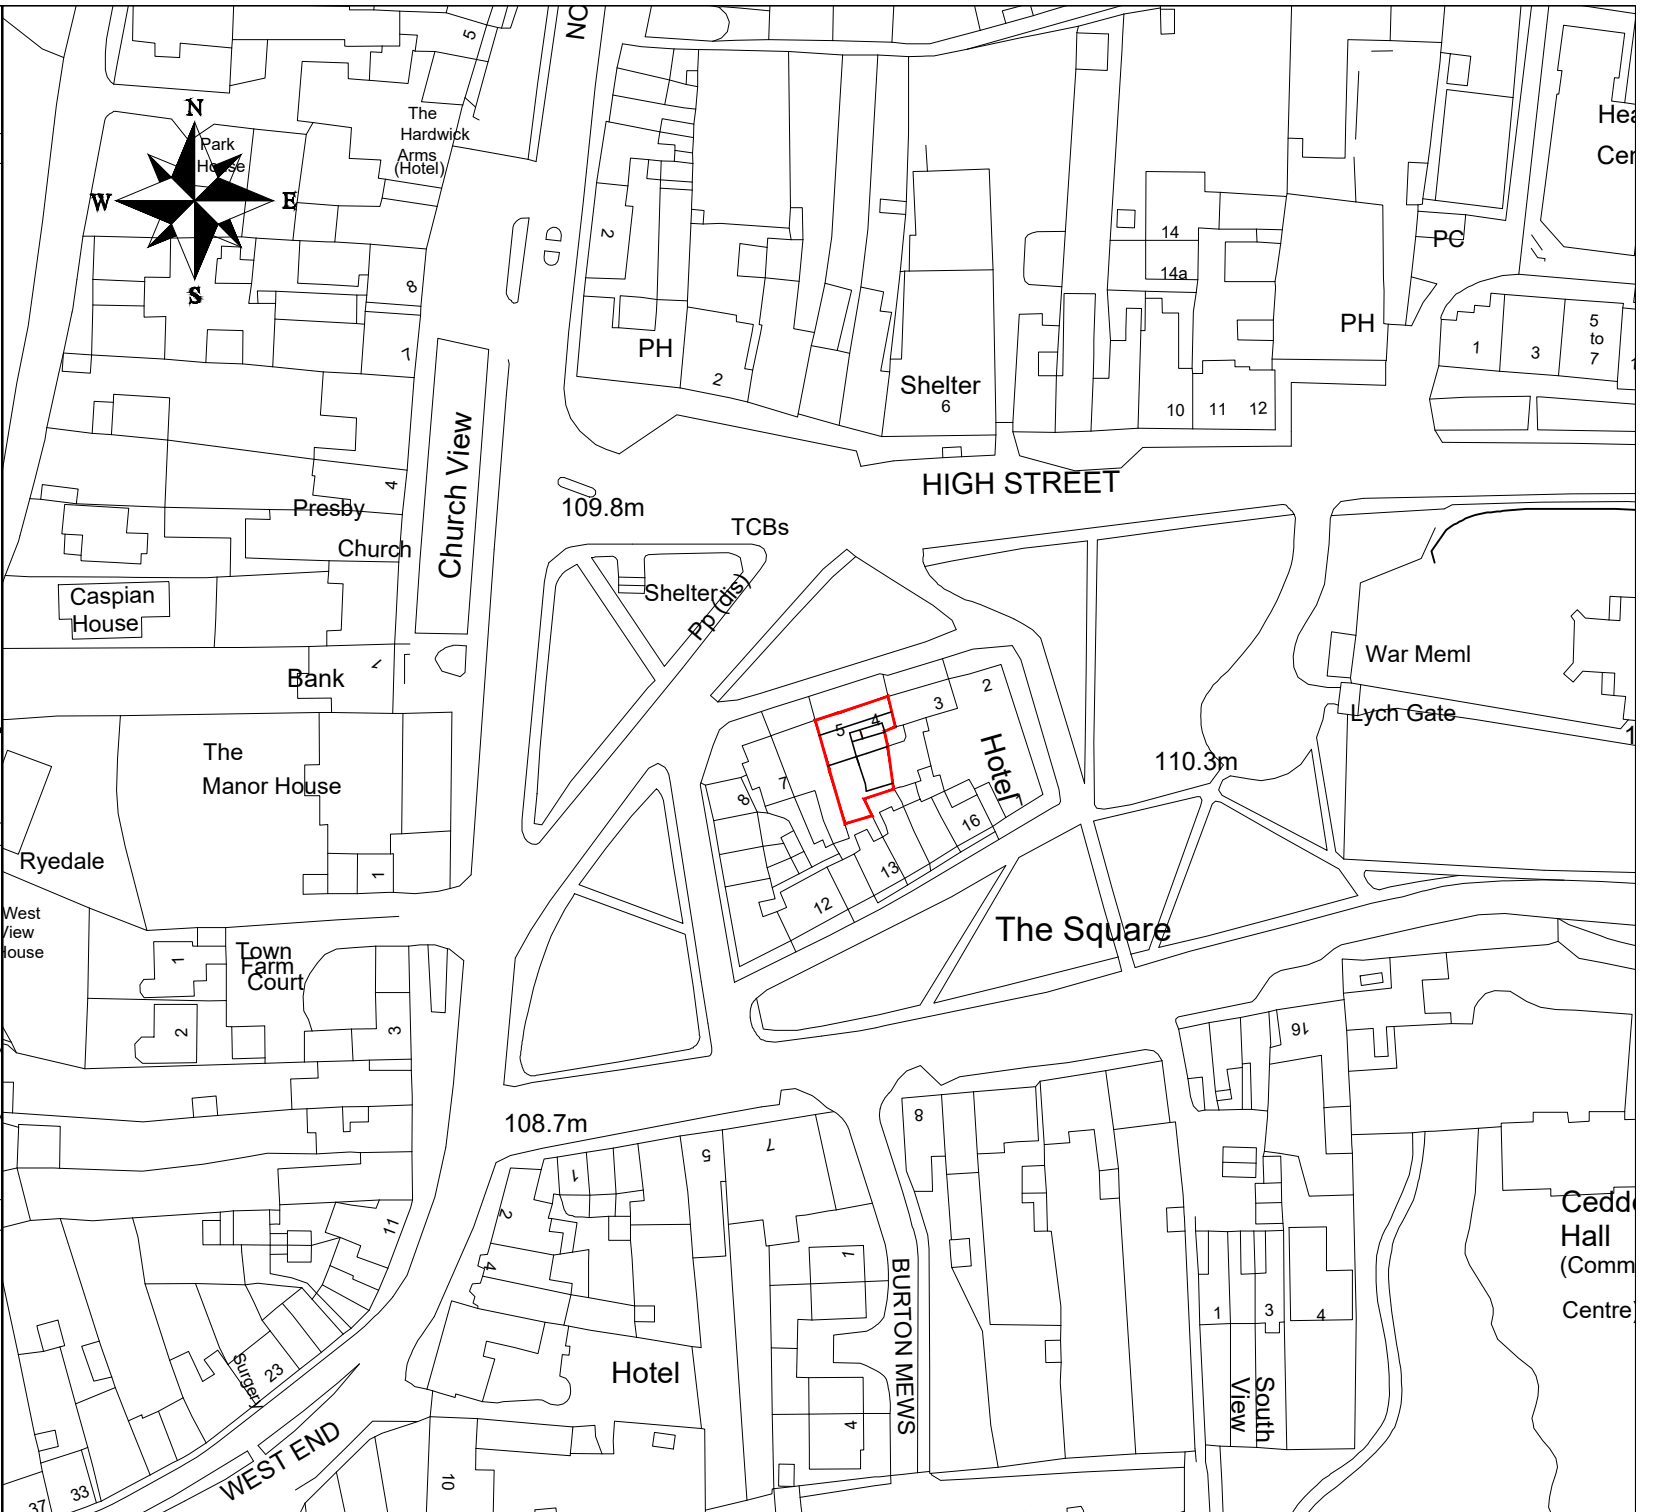

Red Line Boundary indicates area covered for planning application - Total area 174 sq/m

4 & 5 The Square, Sedgefield TS21 2AB

Replacement of roof coverings on both properties

For Mr Peter Wren

Location and Site Plan

Date December 2023

Scale as stated

Drg No. The Square/01