



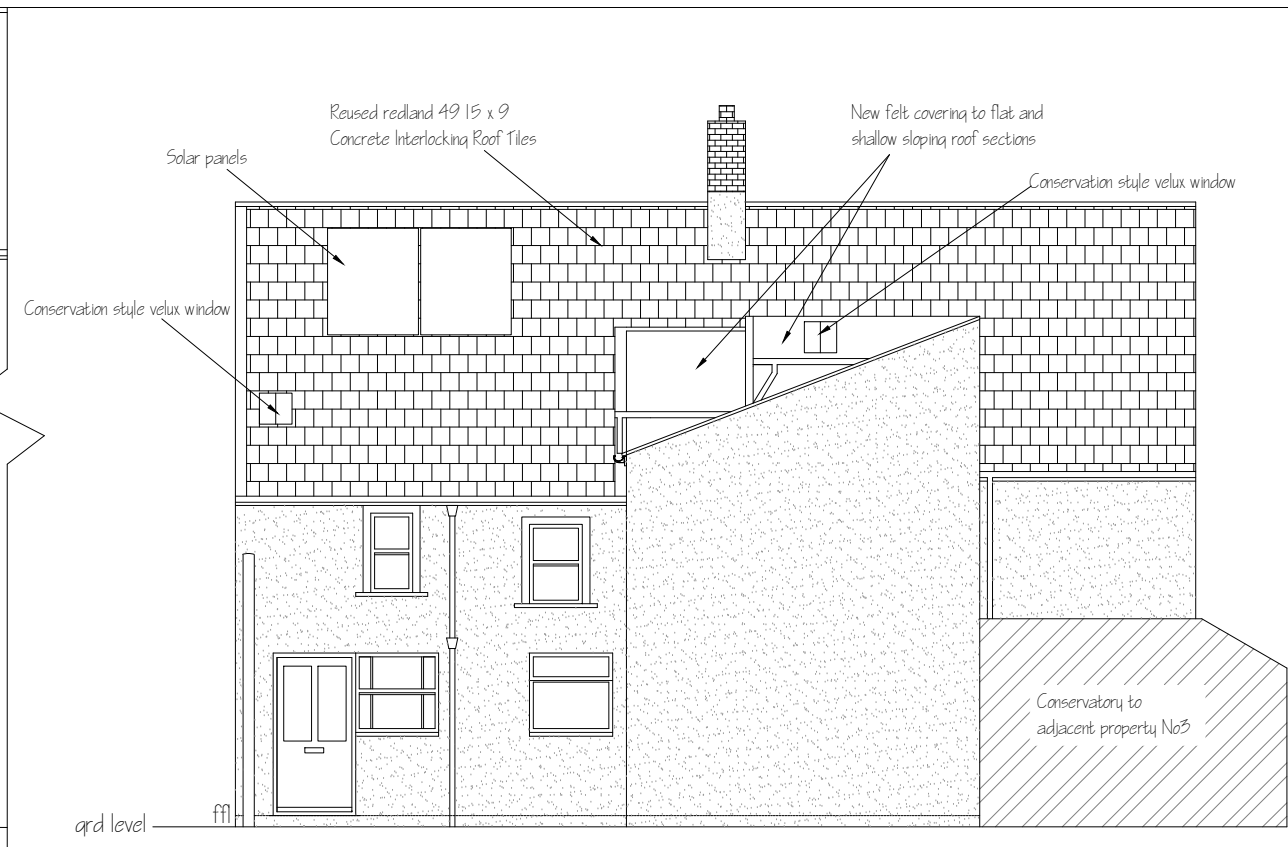


PROPOSED FRONT ELEVATION

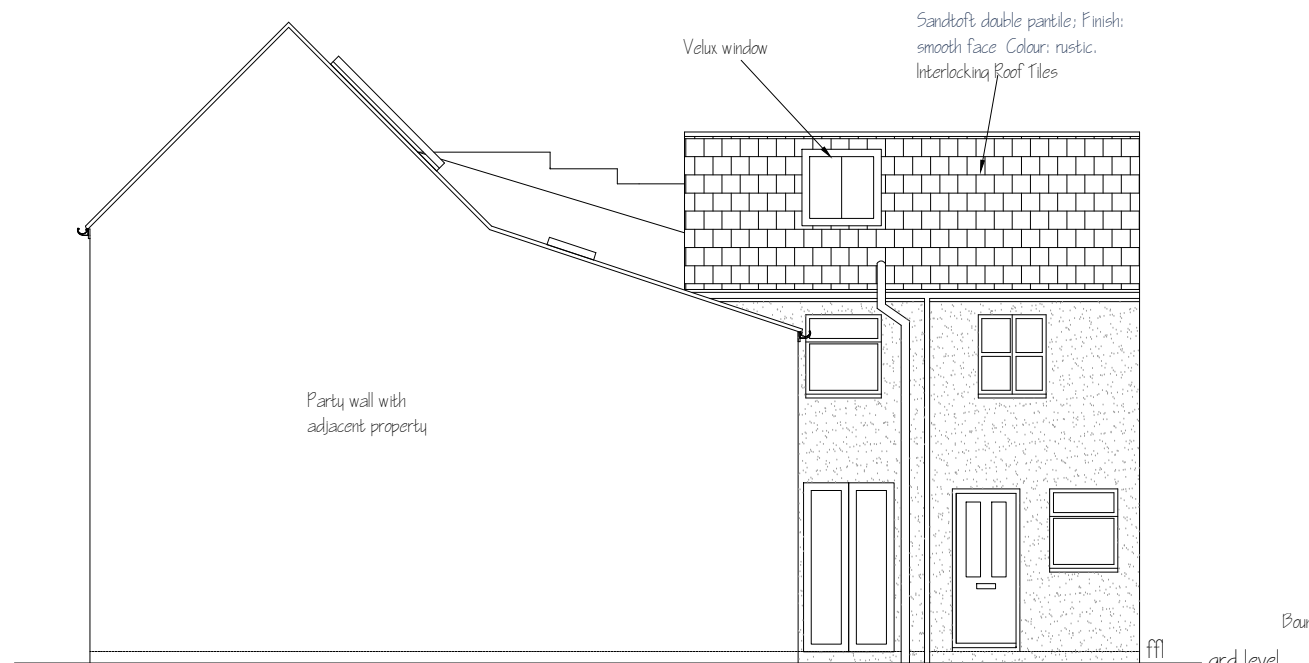

PROPOSED REAR ELEVATION



PROPOSED SIDE ELEVATION (EAST)

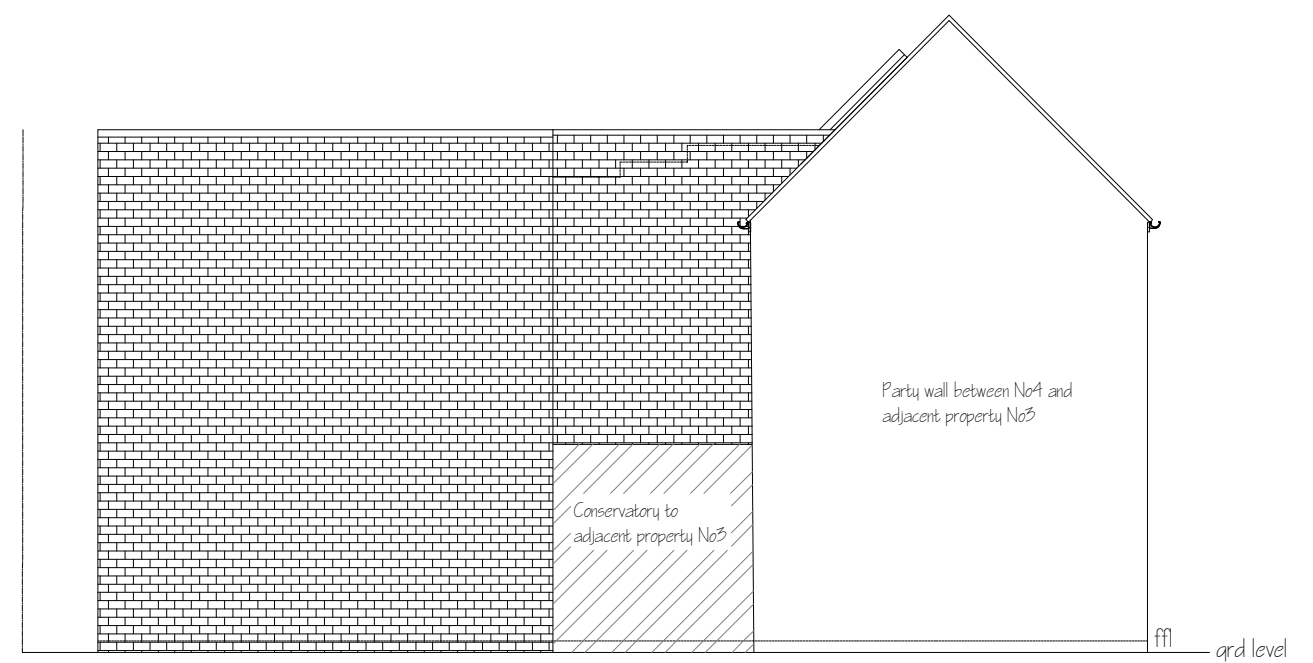

PROPOSED SIDE ELEVATION (WEST)

4&5 The Square, Sedgefield

Replacement of roof coverings on both properties

For Mr Peter Wren

Proposed Elevations

Date December 2023

Scale 1:100

Drg No. The Square/03