


01 Existing First Floor Plan
1 : 100

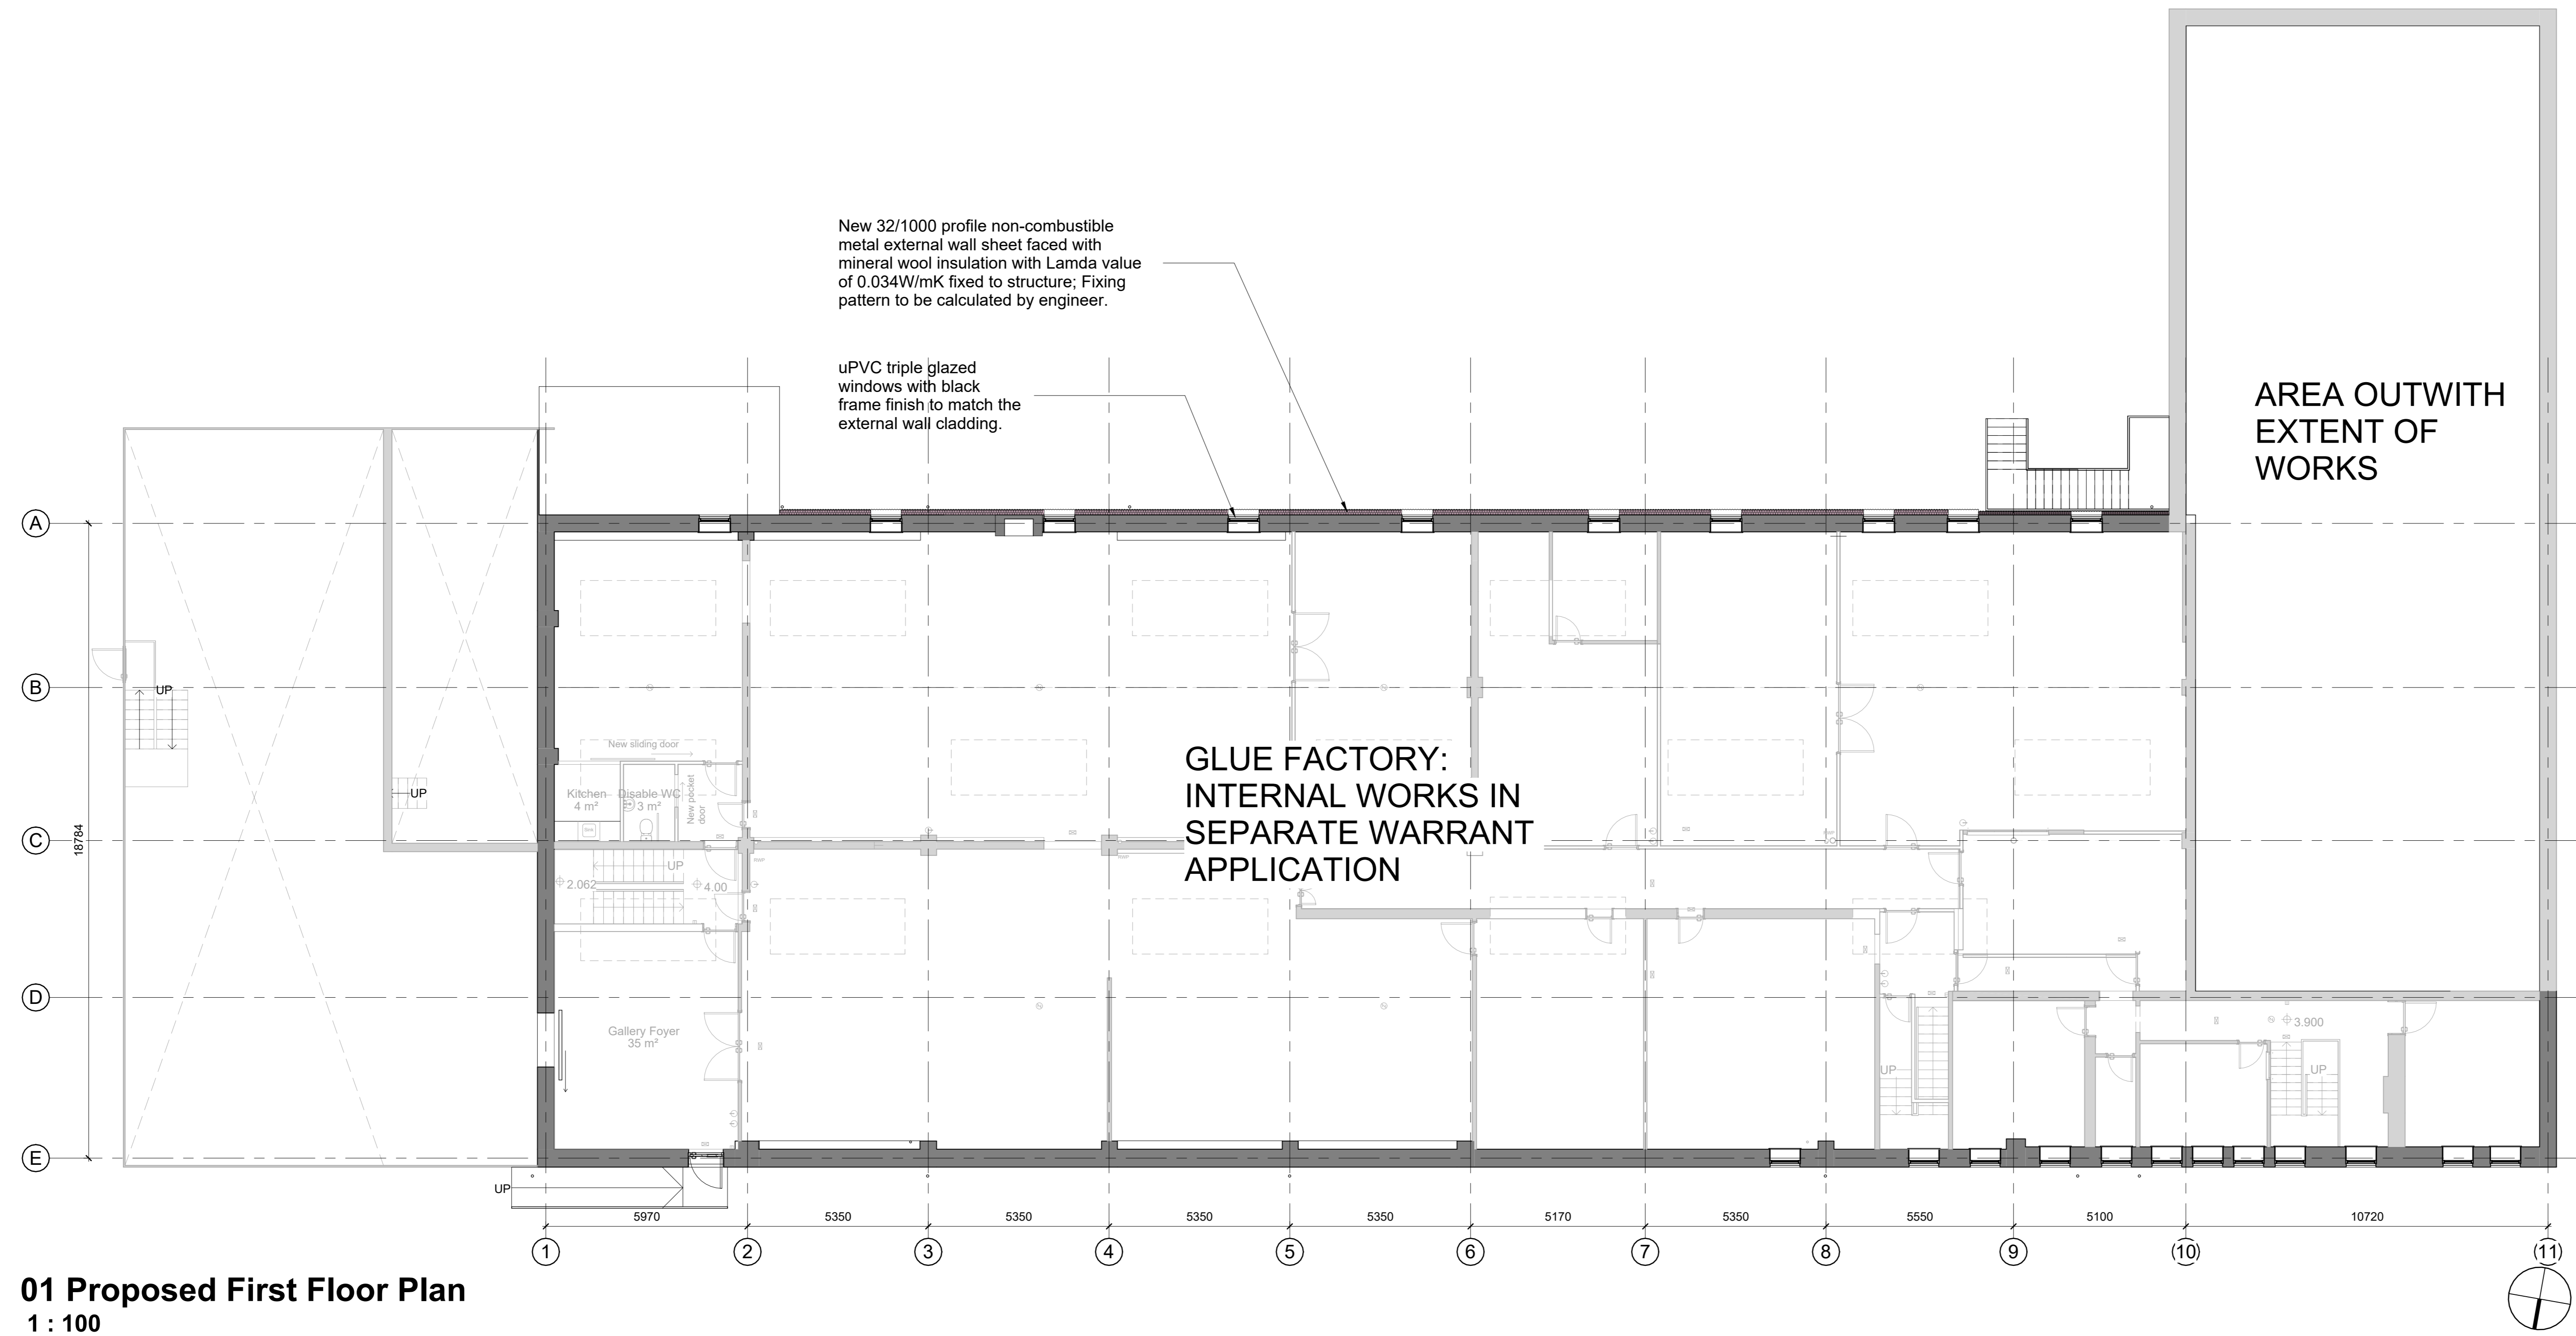

01 Proposed First Floor Plan
1 : 100

REV. REVISION NOTE. DATE. BY.

NOTES:
DO NOT SCALE FROM DRAWING
ALL DIMENSIONS TO BE CHECKED ON SITE PRIOR TO THE START OF ANY WORK AND ANY DISCREPANCIES NOTIFIED IN WRITING.
REFER TO ENGINEER'S DRAWINGS FOR ALL STRUCTURAL, HEATING, LIGHTING, POWER, EXTERNAL AND UNDERGROUND DRAINAGE AND VENTILATION INFORMATION.
ALL BUILDING WORKS TO COMPLY IN ALL RESPECTS TO CURRENT BUILDING STANDARDS FOR COUNTRY IN WHICH SITE IS LOCATED.

PLANNING

CLIENT:
Aglie City

PROJECT:
Glue Factory

DRAWING:
First Floor Plan

DATE	BY	SCALE
April 2021	eo	1 : 100 @ A0
2022T	rd	PL-101

COLLECTIVE ARCHITECTURE

MERCAT BUILDING, 26 GALLOWGATE, GLASGOW, G1 5AB
TELEPHONE +44(0)141 552 3001 FAX +44(0)141 552 3000
24 ANSLIE PLACE, EDINBURGH, EH3 6AJ TELEPHONE +44 (0)131 516 2270
EMAIL INFO@COLLECTIVEARCHITECTURE.CO.UK

SCALE 1:100
0 2 10m

Y:\B_Live\Project Files\2022\Glue Factory\2_Drawing\01_BM\01-Central\2022T-Glue Factory (external cladding works).rvt