




SD Architectural Design
1 GLENMORE
WHITBURN
EH47 8NP

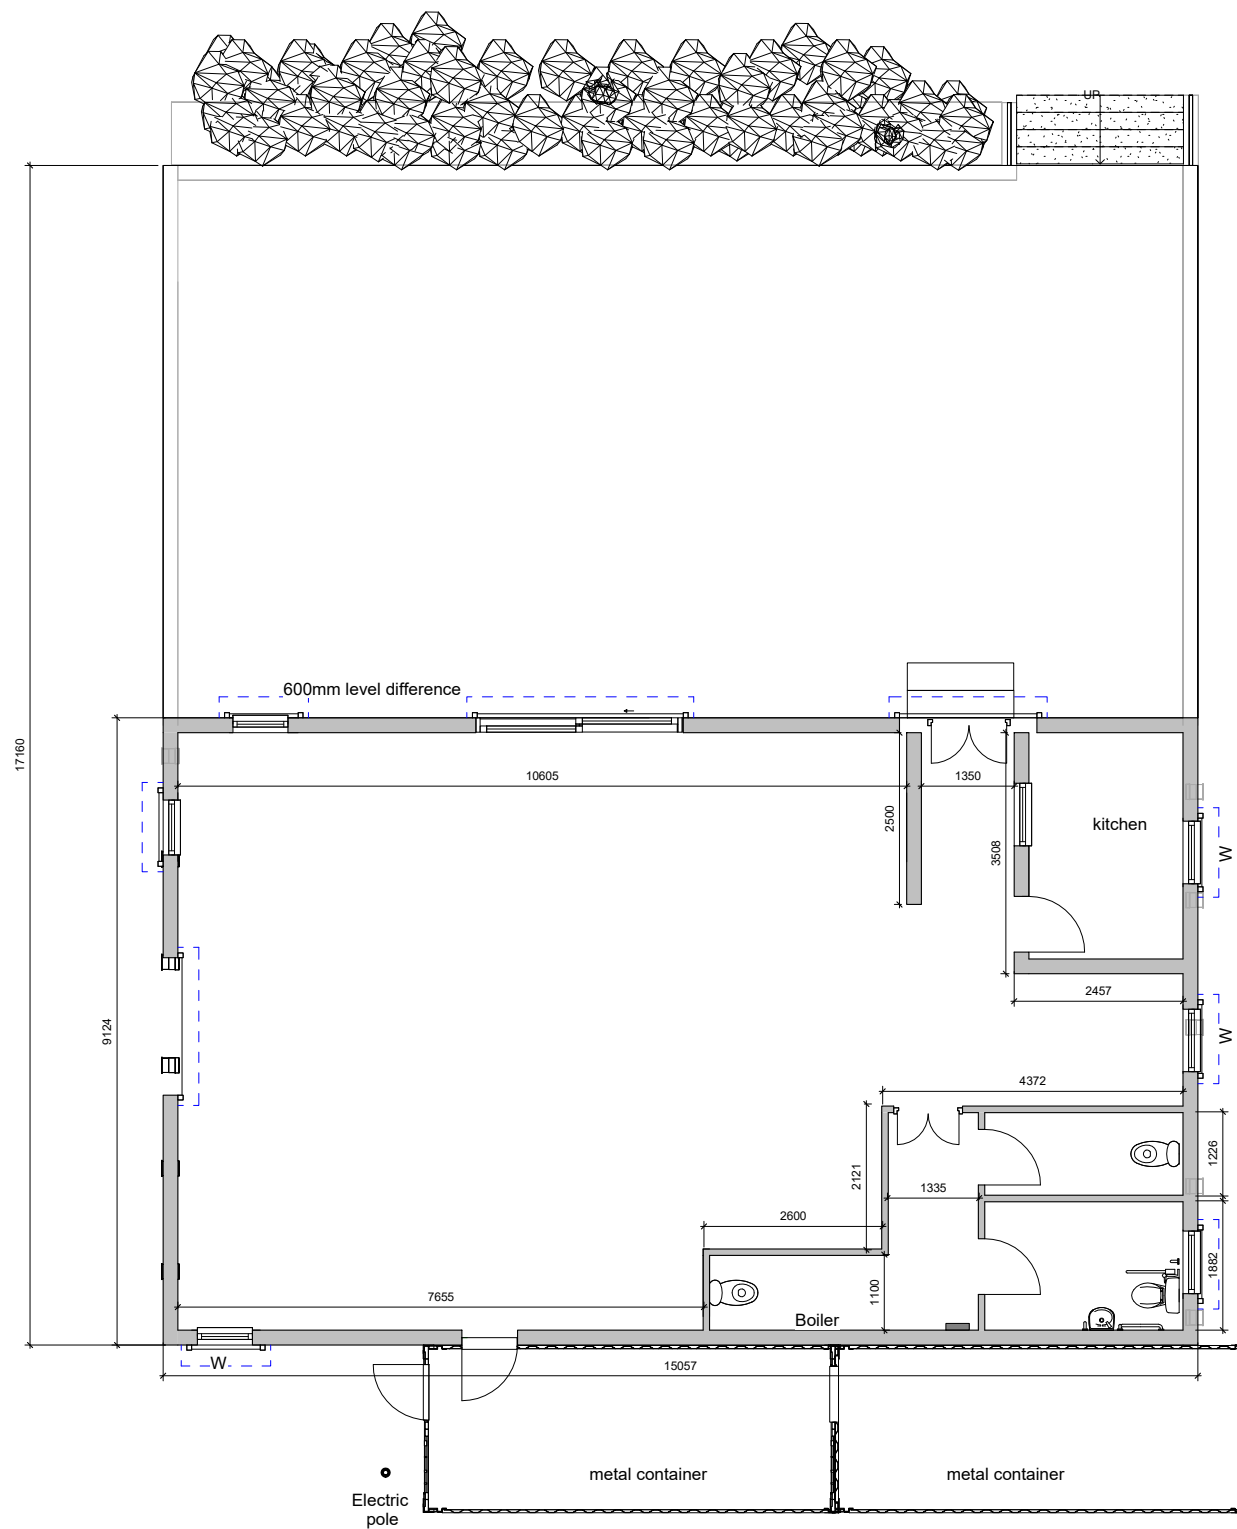

Existing Floor Plan

Rev	Description	Date

CODE	SUITABILITY DESCRIPTION
STATUS	PURPOSE OF ISSUE Planning Permission

PROJECT
Extension to hot food takeaway

TITLE
Existing Floor Plan

CLIENT
Mohsin Hamid

DRAWN BY Salahul	CHECKED BY Salahul	DATE 01-07-2023
SCALE (@ A1) 1 : 50	PROJECT NUMBER PL-10	
DRAWING NUMBER PL-07	REV	