



Front Elevation

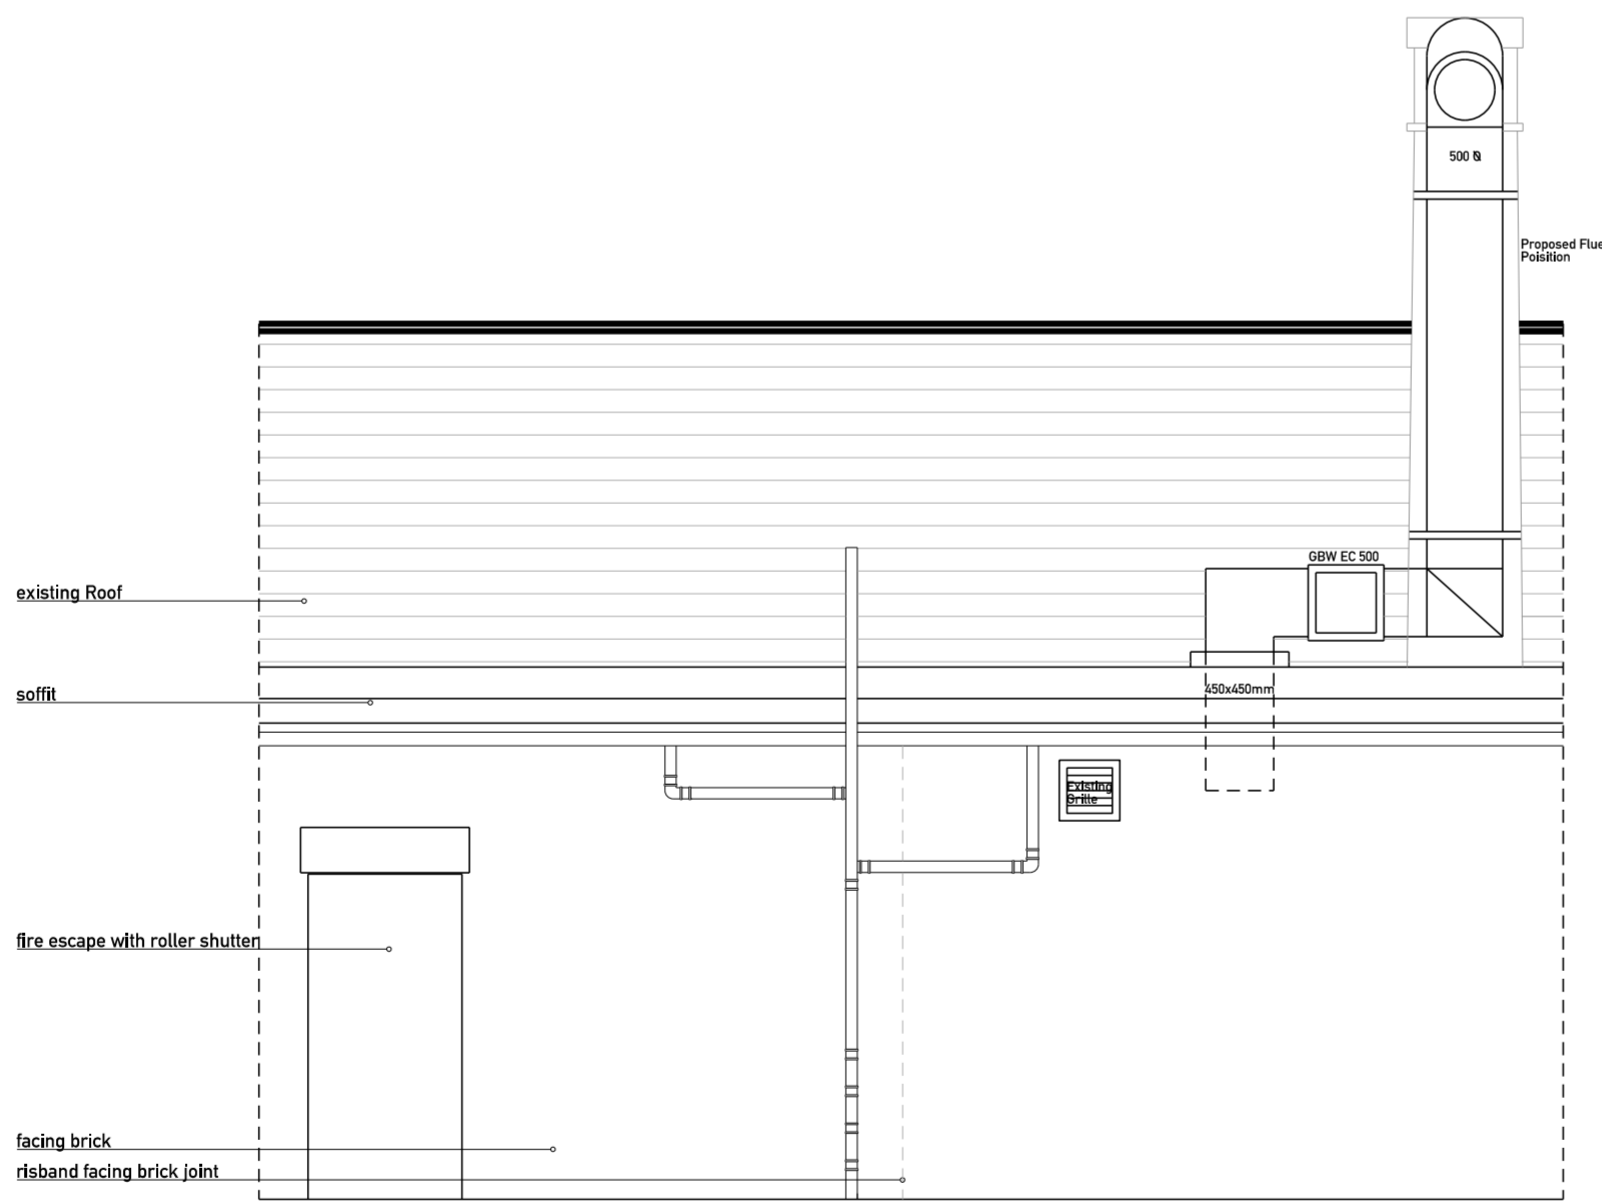

Rear Elevation

 

Scale

REVISION:	DATE:	REVISION DETAILS:	BY:	ALL DIMENSIONS TO BE CHECKED ON SITE BEFORE COMMENCING WORK. DO NOT SCALE FROM DRAWINGS. ARCHITECT TO BE NOTIFIED OF ANY DISCREPANCIES. THIS DRAWING IS COPYRIGHT. THIS DRAWING TO BE READ IN CONJUNCTION WITH STRUCTURAL ENGINEER'S DRAWINGS, DETAILS & SPECIFICATION.

APPLICABLE REGULATIONS
 CDM 2015 & HASAW ACT 1974 (AND ALL AMENDMENTS) - APPLIES AT ALL TIMES.
 WORKING AT HEIGHT REGS 2005 - APPLIES AT ALL TIMES.
 WORKPLACE (HEALTH, SAFETY AND WELFARE) REGS 1992 - APPLIES AT ALL TIMES.
 CONTROL OF ASBESTOS REGS 2012 - APPLIES AT ALL TIMES.

PLANNING

CLIENT: Mr. Andi Tuka	SCALE: 1:50 @ A2	DATE: 06.12.2023	DRAWN: NSS
PROJECT: Use of vacant shop (class 1) as hot food takeaway (class 3) with erection of flue to rear 1848 Paisley Road West Cardonald, G52 3TW	DRAWING NO: L2 (21) 003	CHECKED: NS	REVISION: P01
DRAWING: Proposed Elevations			

BRISTOL & WEST HOUSE, 4TH FLOOR
 82 UNION STREET, GLASGOW, G1 3QS
 T: 0141 248 4046 F: 0141 226 4366
 E: INFO@SONDHASSOCIATES.COM
 WWW.SONDHASSOCIATES.COM

SONDH ASSOCIATES ARCHITECTURE & DESIGN