





Front Elevation

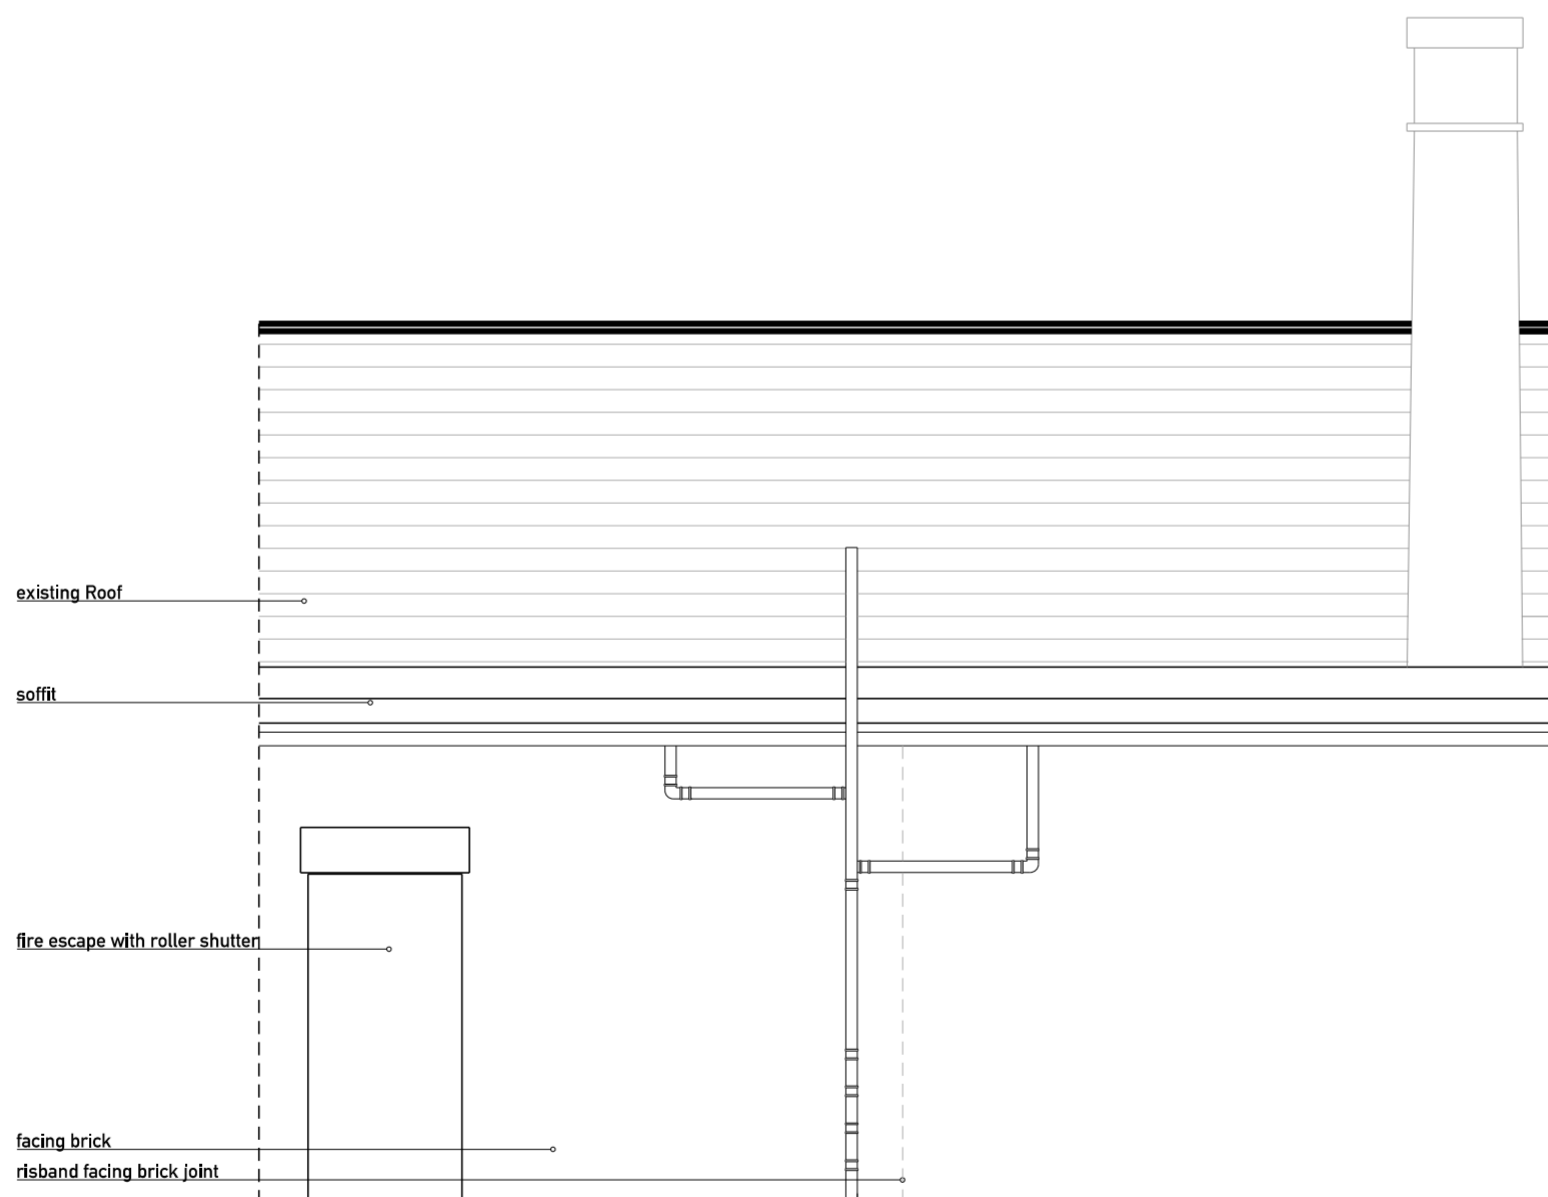

Rear Elevation

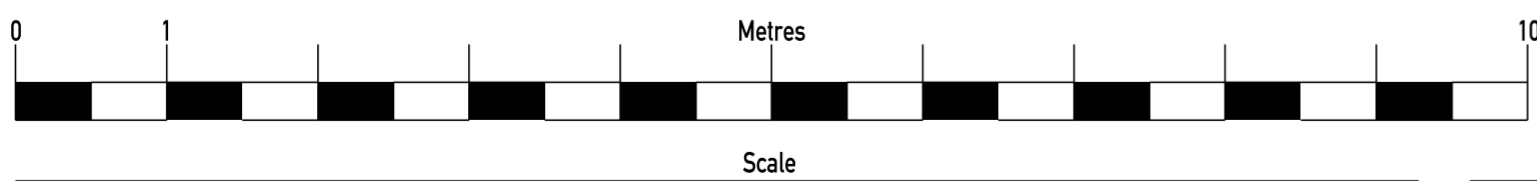

Scale

REVISION:	DATE:	REVISION DETAILS:	BY:	ALL DIMENSIONS TO BE CHECKED ON SITE BEFORE COMMENCING WORK. DO NOT SCALE FROM DRAWINGS. ARCHITECT TO BE NOTIFIED OF ANY DISCREPANCIES. THIS DRAWING IS COPYRIGHT. THIS DRAWING TO BE READ IN CONJUNCTION WITH STRUCTURAL ENGINEER'S DRAWINGS, DETAILS & SPECIFICATION.

**APPLICABLE REGULATIONS**  
 CDM 2015 & HASAW ACT 1974 (AND ALL AMENDMENTS) - APPLIES AT ALL TIMES.  
 WORKING AT HEIGHT REGS 2005 - APPLIES AT ALL TIMES.  
 WORKPLACE (HEALTH, SAFETY AND WELFARE) REGS 1992 - APPLIES AT ALL TIMES.  
 CONTROL OF ASBESTOS REGS 2012 - APPLIES AT ALL TIMES.

**PLANNING**

<b>CLIENT:</b> Mr. Andi Tuka	<b>SCALE:</b> 1:50 @ A2	<b>DATE:</b> 06.12.2023	<b>DRAWN:</b> NSS
<b>PROJECT:</b> Use of vacant shop (class 1) as hot food takeaway (class 3) with erection of flue to rear 1848 Paisley Road West Cardonald, G52 3TW	<b>DRAWING NO:</b> L2 (20) 003	<b>CHECKED:</b> NS	<b>REVISION:</b> P01
<b>DRAWING:</b> Existing Elevations			

**BRISTOL & WEST HOUSE, 4TH FLOOR**  
 82 UNION STREET, GLASGOW, G1 3QS  
 T: 0141 248 4046 F: 0141 226 4366  
 E: INFO@SONDHASSOCIATES.COM  
 WWW.SONDHASSOCIATES.COM

**SONDH ASSOCIATES**  
 ARCHITECTURE & DESIGN