


**Important**  
 The contractor will be held to have examined the site and checked all dimensions and levels before commencing construction work. No assumption should be made without reference to the architect. No dimensions should be scaled from this drawing.

Revision	Date	By

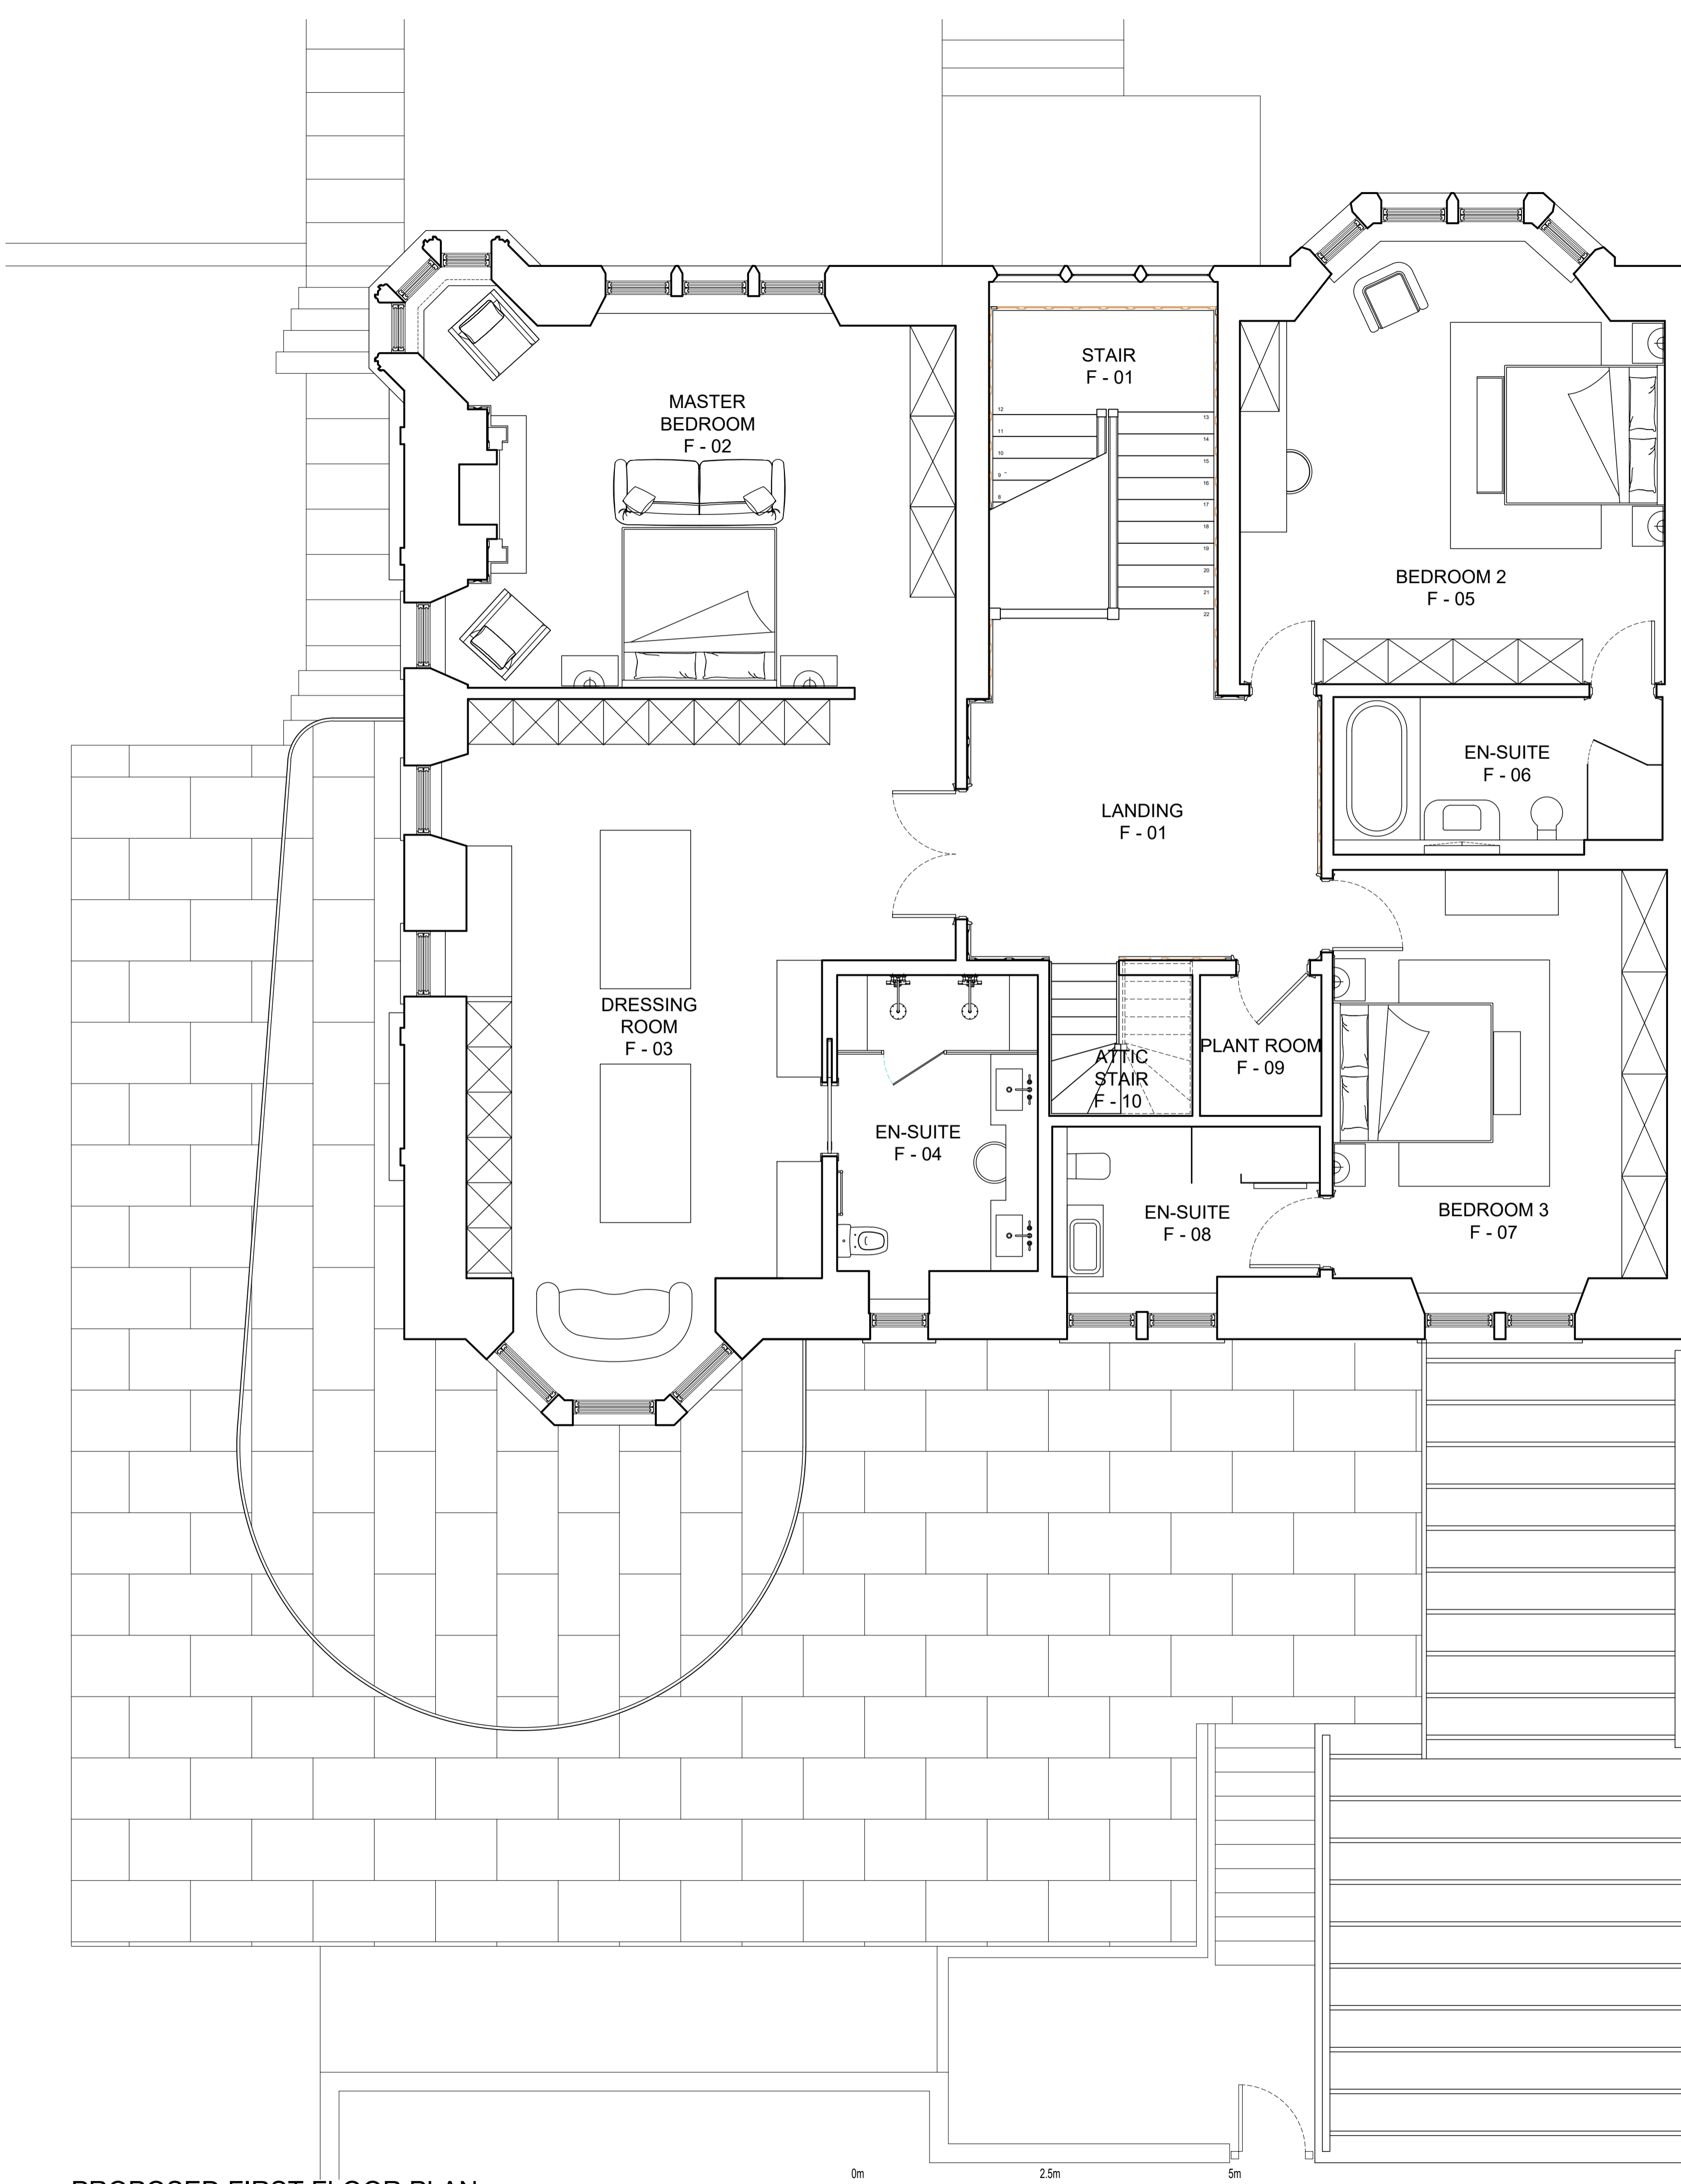

PROPOSED FIRST FLOOR PLAN

**HEDGEHOG**  
 developments

The Tin Sheds  
 Broadford  
 Isle of Skye  
 IV49 9AJ

T 07547 180 732  
 E george@ttss.uk

**LISTED BUILDING  
 PLANNING**

Client  
**MR & MRS DALZIEL**

Project Title  
**40 CLEVEDEN DRIVE  
 GLASGOW**

Drawing Title  
**PROPOSED FIRST FLOOR PLAN**

Scale <b>1: 50</b>	Date <b>01/10/23</b>
Drawn by <b>GS</b>	Checked by <b>GS</b>

Job No. <b>23002</b>	Drawing No. <b>AP(GA)012</b>	Rev. 
-------------------------	---------------------------------	----------