


Important
The contractor will be held to have examined the site and checked all dimensions and levels before commencing construction work. No assumption should be made without reference to the architect. No dimensions should be scaled from this drawing.

Revision	Date	By

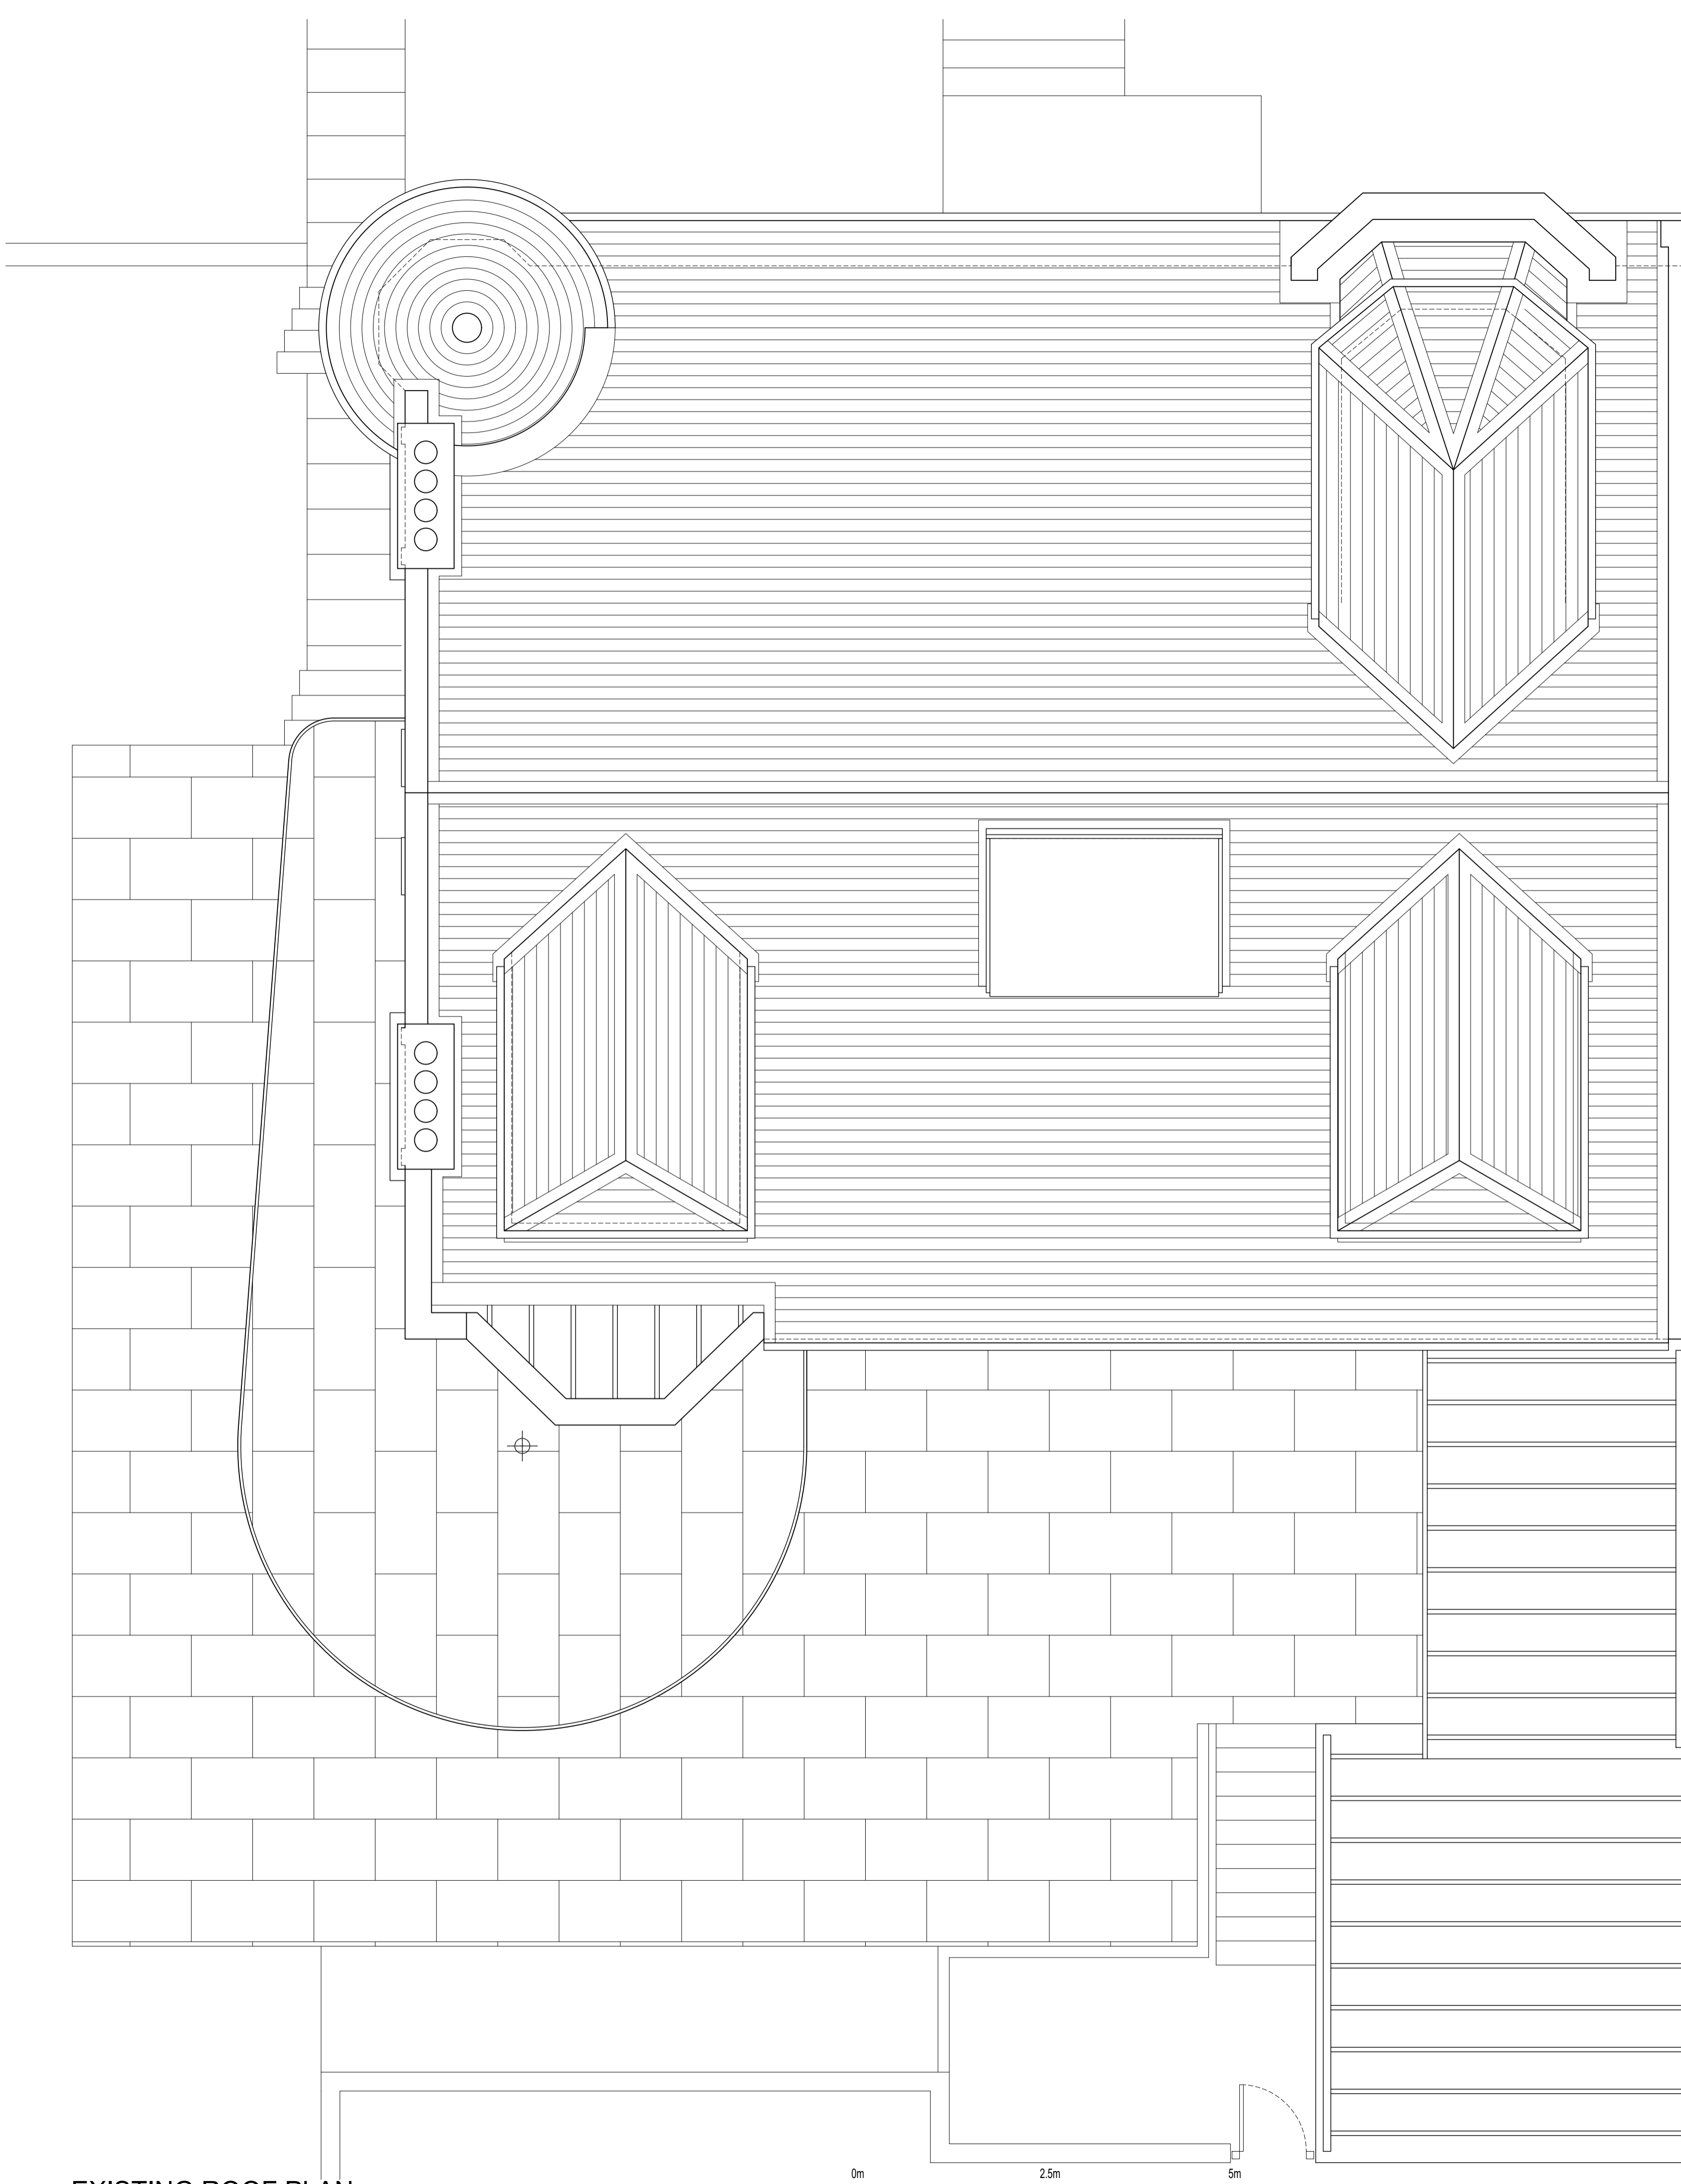

EXISTING ROOF PLAN

HEDGEHOG developments

The Tin Sheds
Broadford
Isle of Skye
IV49 9AJ

T 07547 180 732
E george@ttss.uk

LISTED BUILDING PLANNING

Client
MR & MRS DALZIEL

Project Title
**40 CLEVEDEN DRIVE
GLASGOW**

Drawing Title
EXISTING ROOF PLAN

Scale 1: 50	Date 01/10/23
Drawn by GS	Checked by GS

Job No. 23002	Drawing No. AP(GA)006	Rev.
-------------------------	---------------------------------	------