


GARDEN

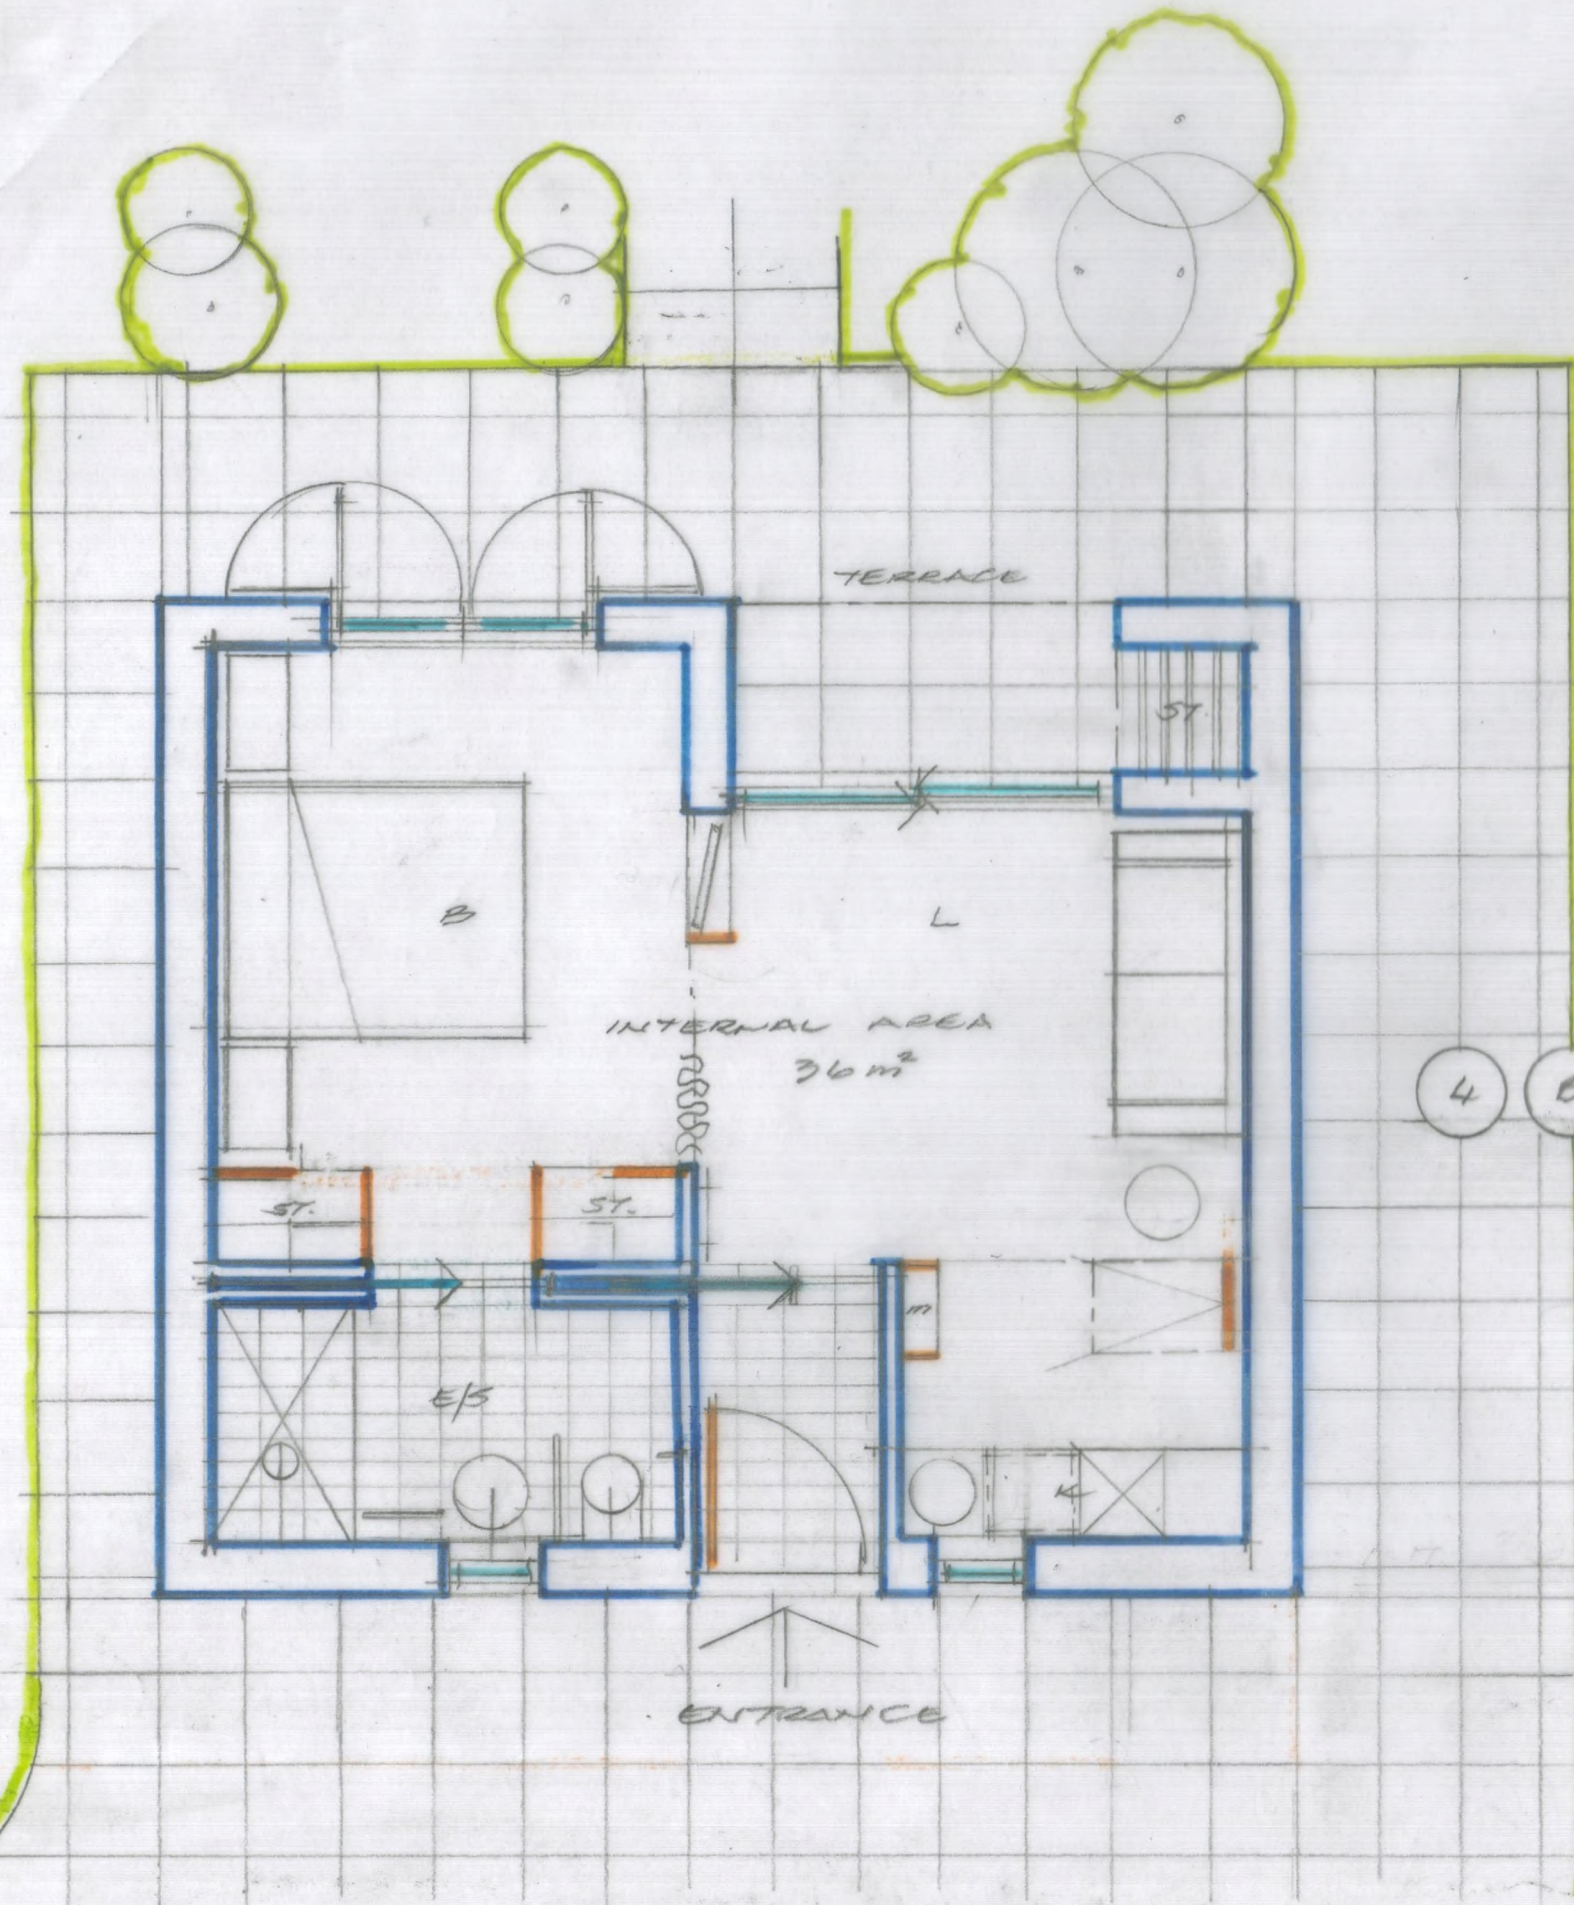

MEADOWGATE HYLTON BANK SR4 0LJ

PROPOSED GRANNY ANNEXE

PROPOSED FLOOR PLAN

SCALE 1:50 @ A3

