



EXISTING ROOF PLAN

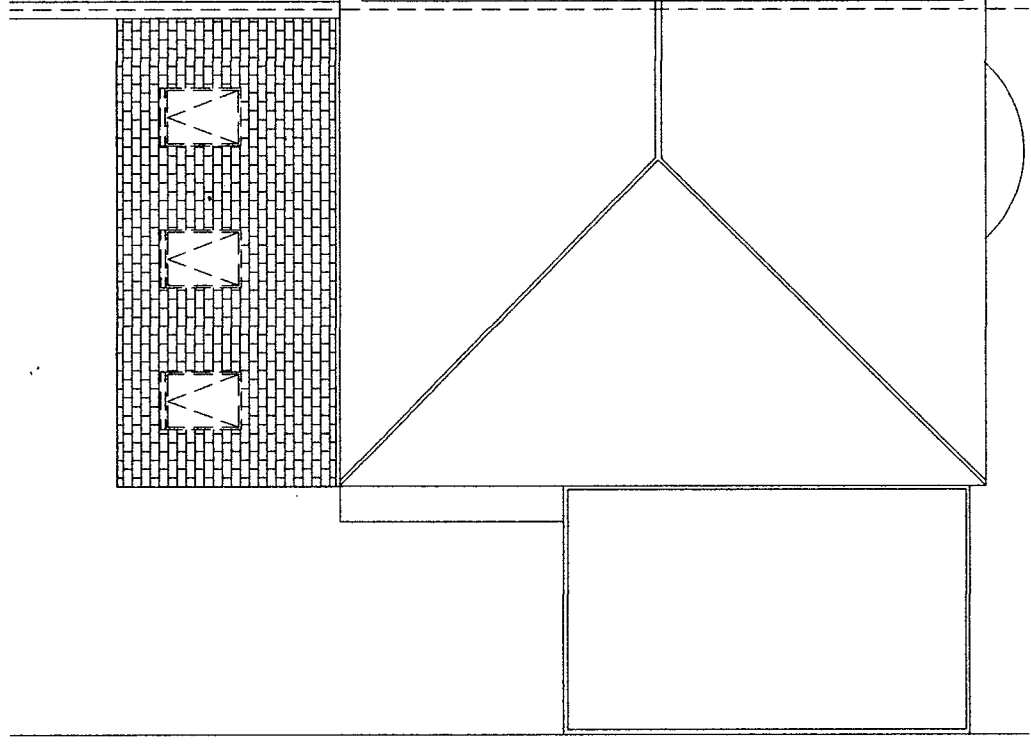

PROPOSED ROOF PLAN

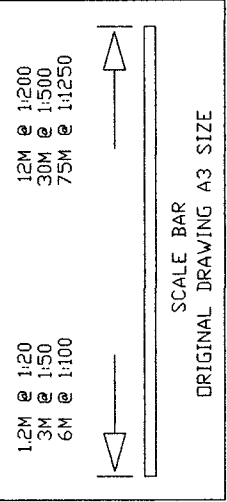

73 Queen Alexandra Road, Sunderland,
Tyne and Wear, SR2 9HE
Single Storey Rear Extension
Drawing No. Q10C
Date 06/03/2023
Scale 1:100
Mr AM Watt
20 Alpine Way Sunderland SR3 1TN
Tel No. 0191 5226401
078116 050 33