
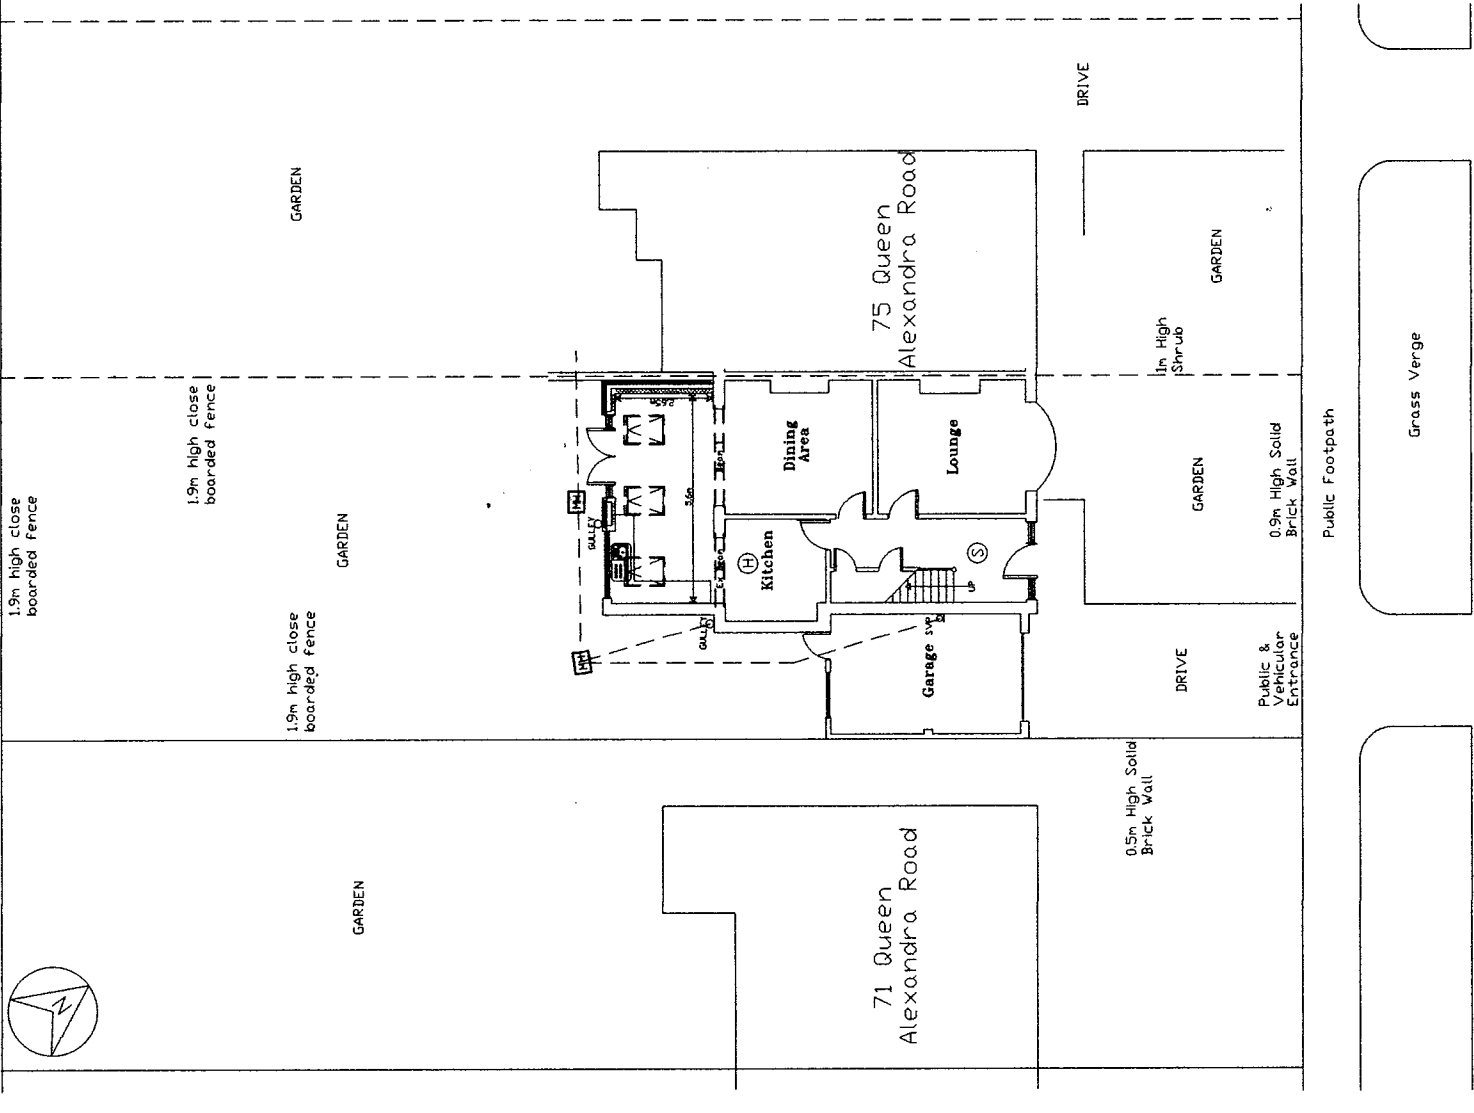


EXISTING SITE PLAN 1:200

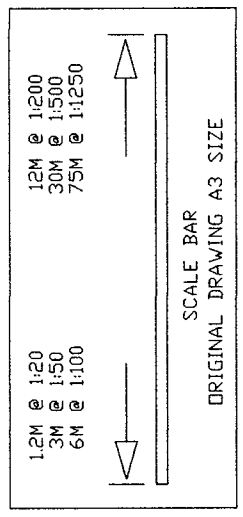

PROPOSED SITE PLAN 1:200

73 Queen Alexandra Road, Sunderland,  
Tyne and Wear, SR2 9HE.  
Single Storey Rear Extension  
Drawing No. Q10d  
Scale 1:200  
Date 06/03/2023  
Mr AM Watt  
20 Alpine Way Sunderland SR3 1TN  
Tel No. 0191 5226401  
078116 050 33