




1. This drawing is the copyrighted property of Eastbrook Architects Ltd. No reproduction of any part is allowed without written permission.

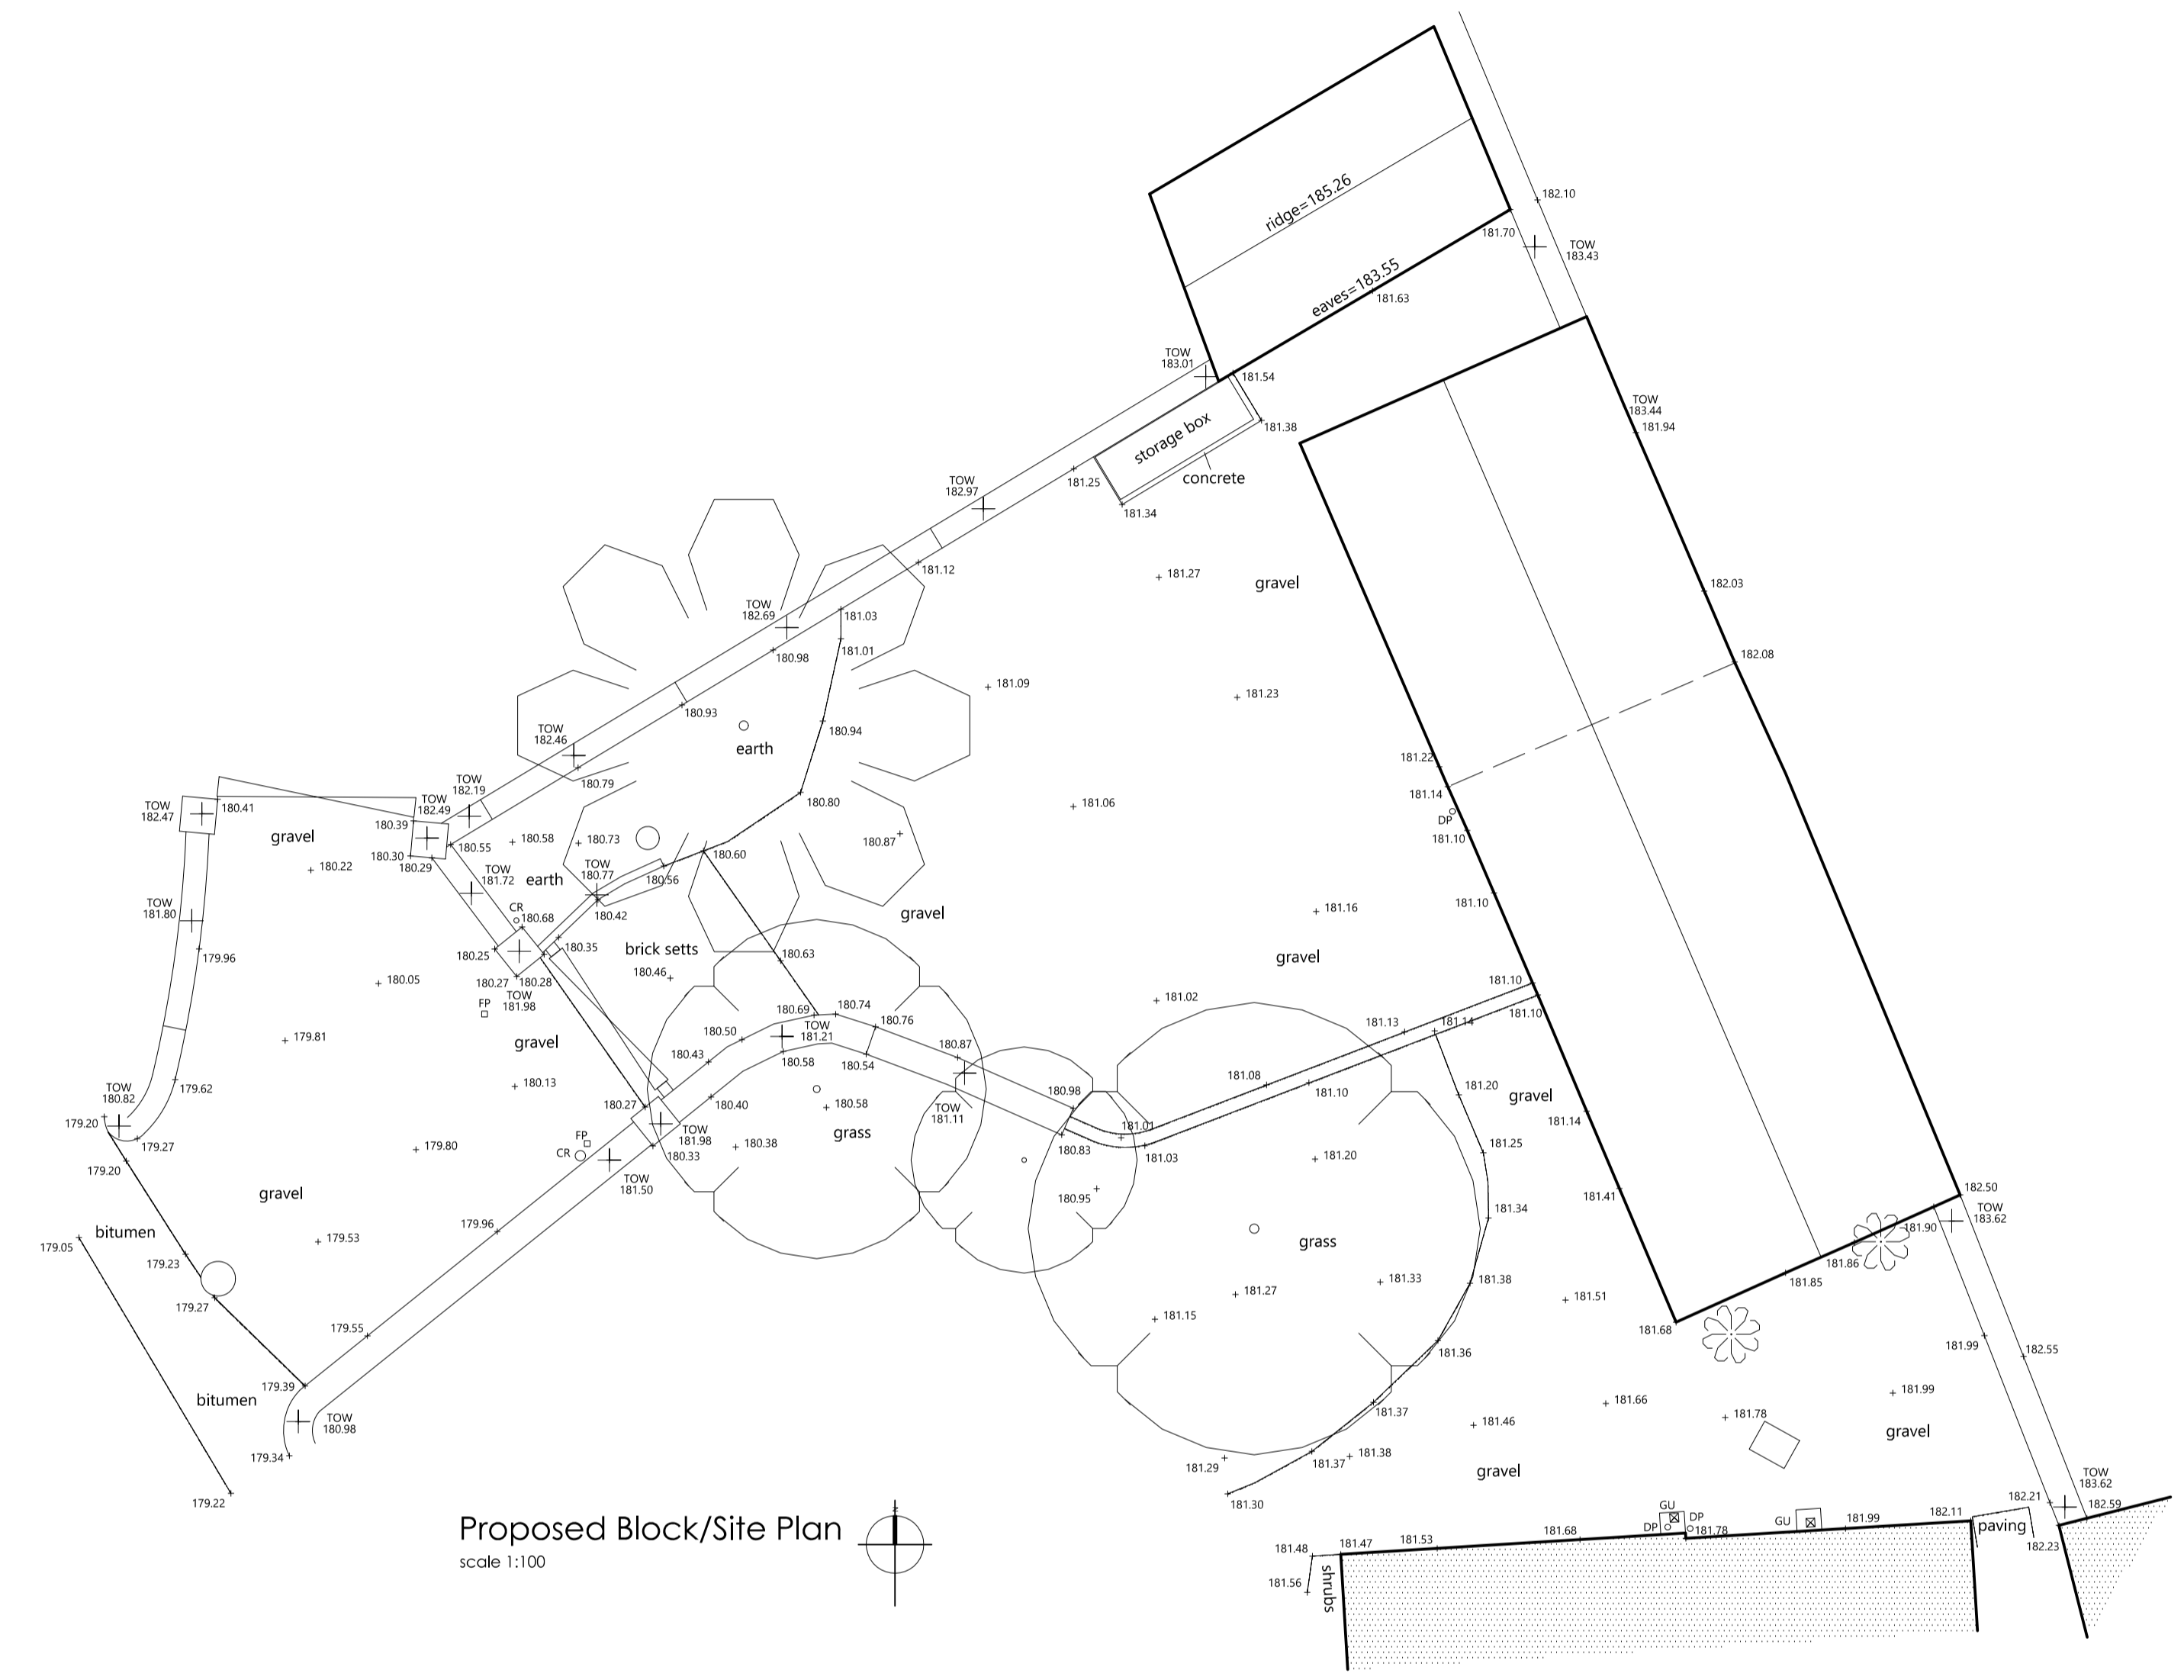

Proposed Block/Site Plan
scale 1:100

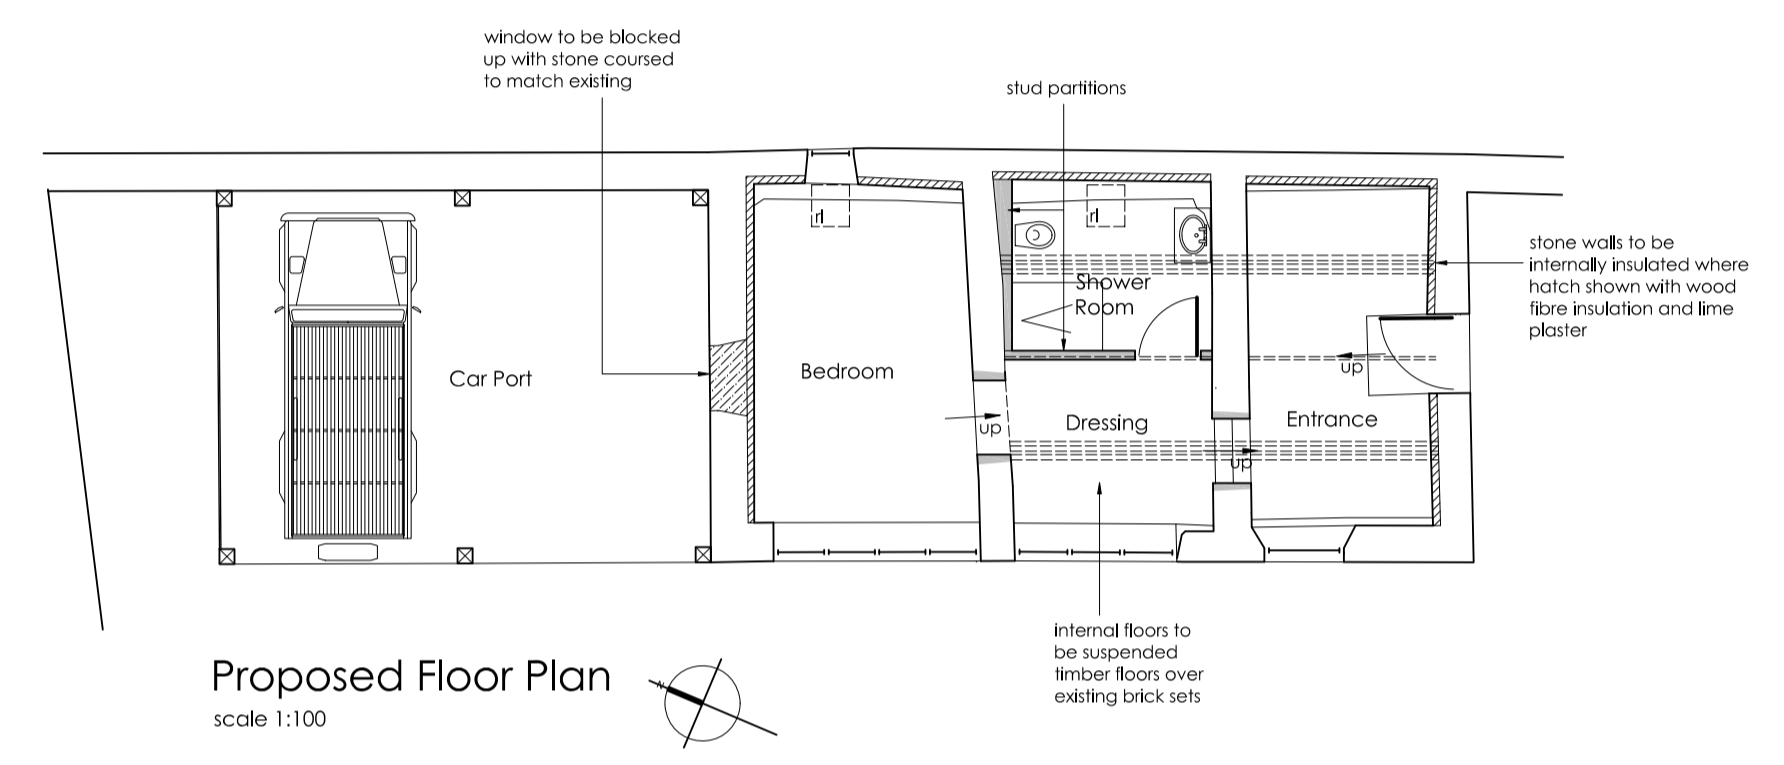

Proposed Floor Plan
scale 1:100

 

Status
PLANNING

Revisions

Project
Outbuilding Conversion @ Orchard House, Little Rissington.

Client
Rose Builders Ltd.

Drawing
Proposed Plans and Elevations

Scale
1:100 @ A1


Date
November 2023

EASTBROOK ARCHITECTS
Kent House
Sheep Street
Stow-on-the-Wald
Gloucestershire GL54 1HQ
Phone: 01451 830541
enquiries@eastbrookarchitects.co.uk
www.eastbrookarchitects.co.uk


RIBA #

Drawing number
1557 / P01


Revision
-

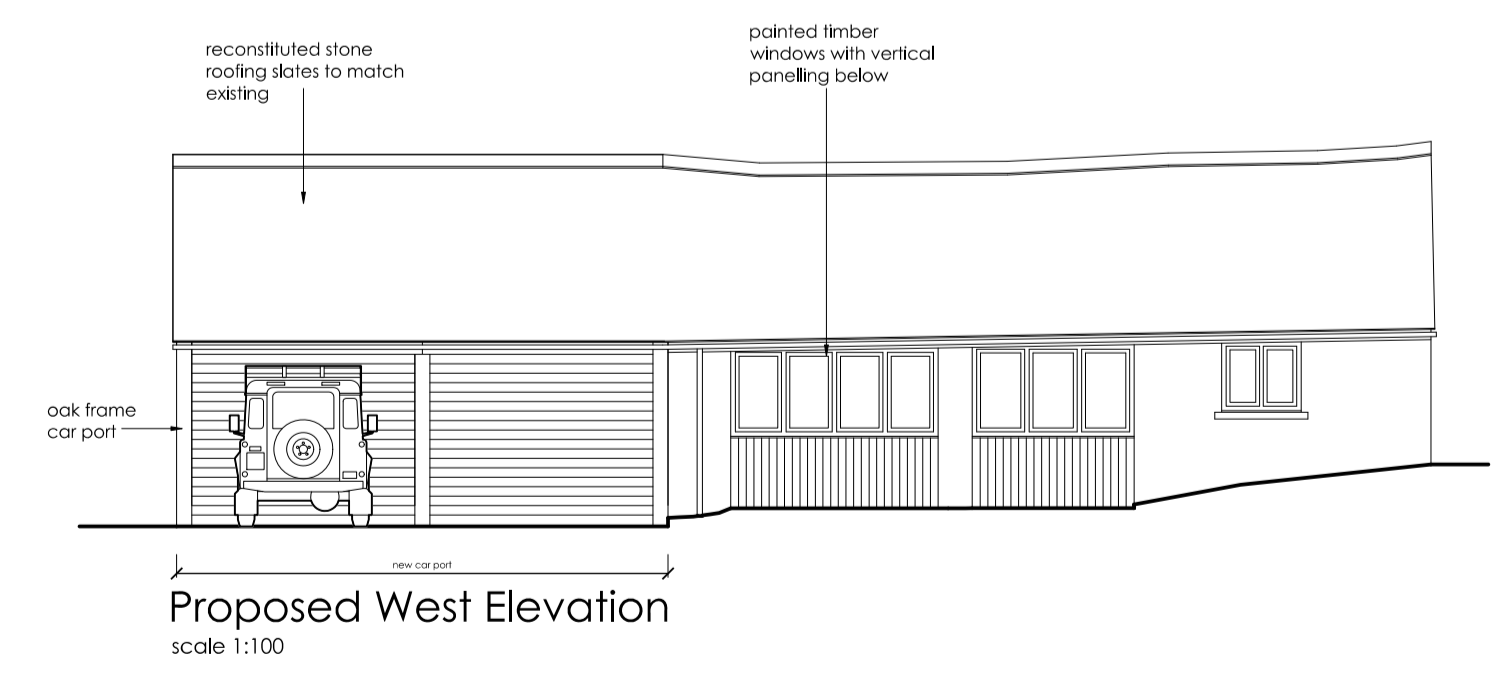


Proposed West Elevation
scale 1:100

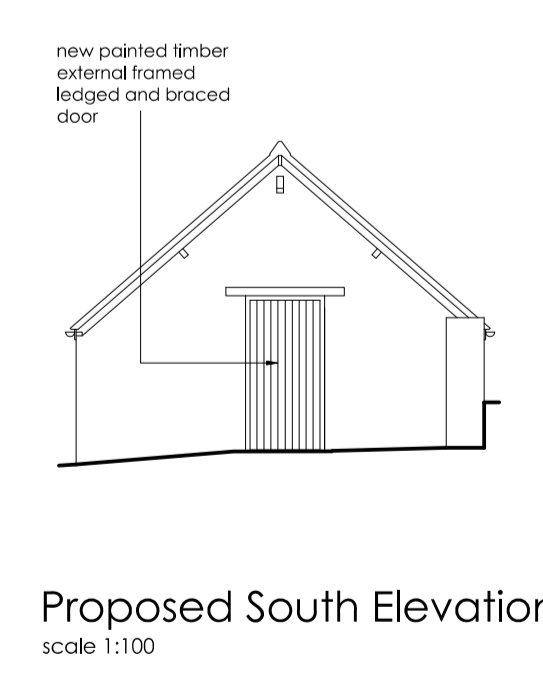

Proposed South Elevation
scale 1:100

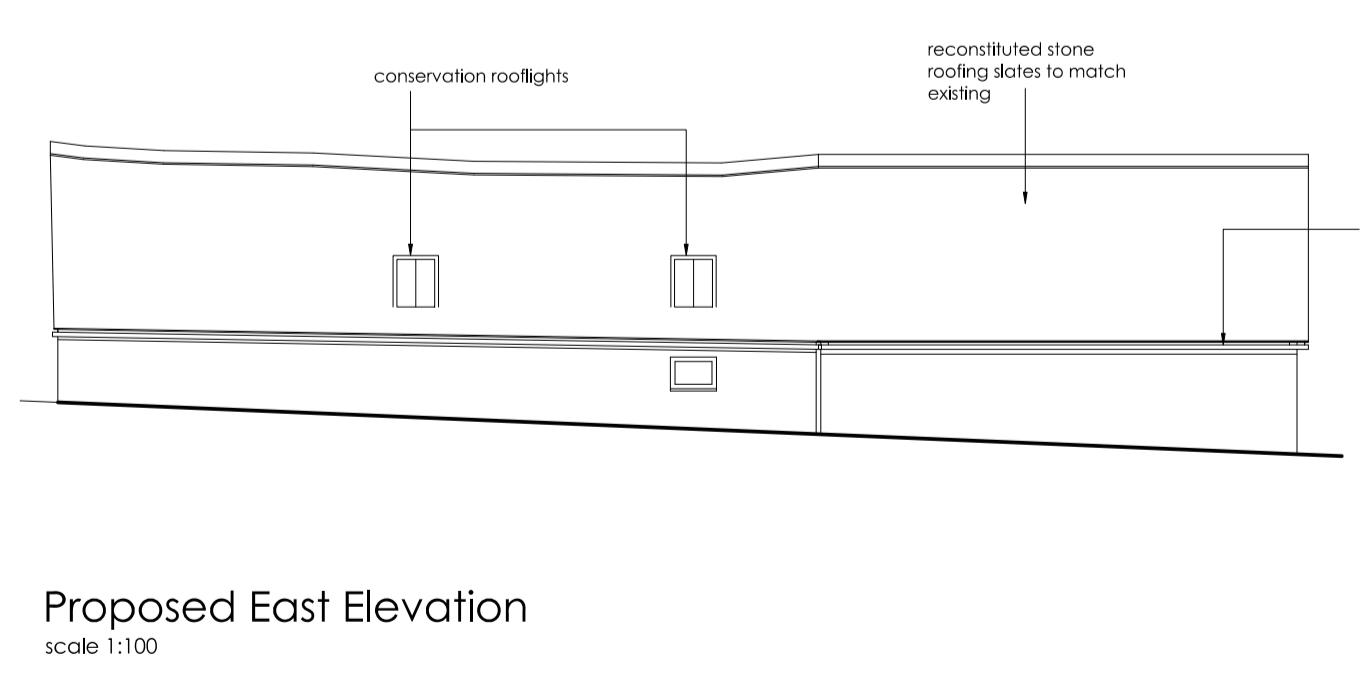

Proposed East Elevation
scale 1:100

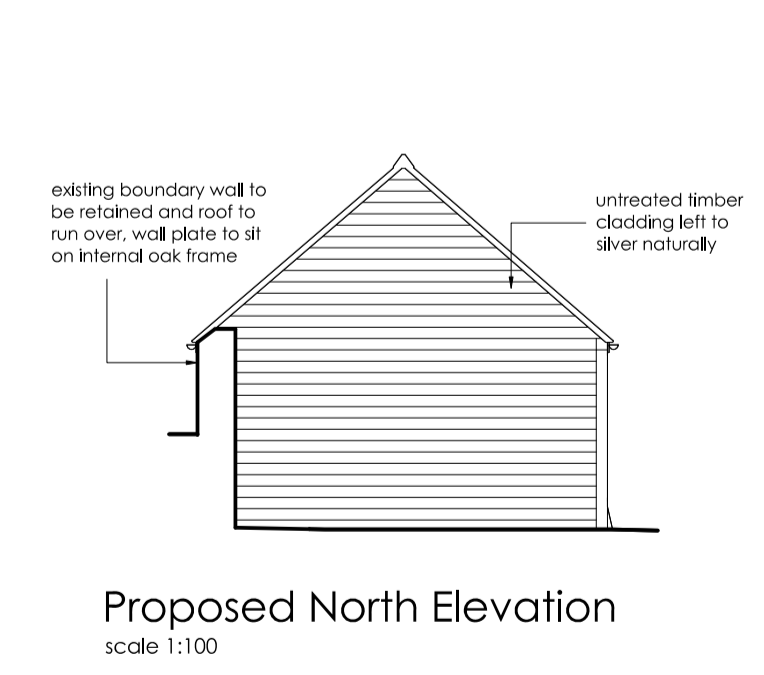

Proposed North Elevation
scale 1:100