


1. This drawing is the copyrighted property of Eastabrook Architects Ltd. No reproduction of any kind is allowed without written permission.

 

Status  
**PLANNING**

Revisions

Project  
**Outbuilding Conversion @ Orchard House, Little Rissington.**

Client  
**Rose Builders Ltd.**

Drawing  
**Existing Plans and Elevations**


Scale  
1:100 @ A1

Date  
November 2023


**EASTABROOK ARCHITECTS**  
 Kent House  
 Sheep Street  
 Stow-on-the-Wald  
 Gloucestershire GL54 1HQ  
 Phone: 01451 830541  
 enquiries@eastabrookarchitects.co.uk  
 www.eastabrookarchitects.co.uk

Drawing number  
**1557 / S01**


Revision  
-

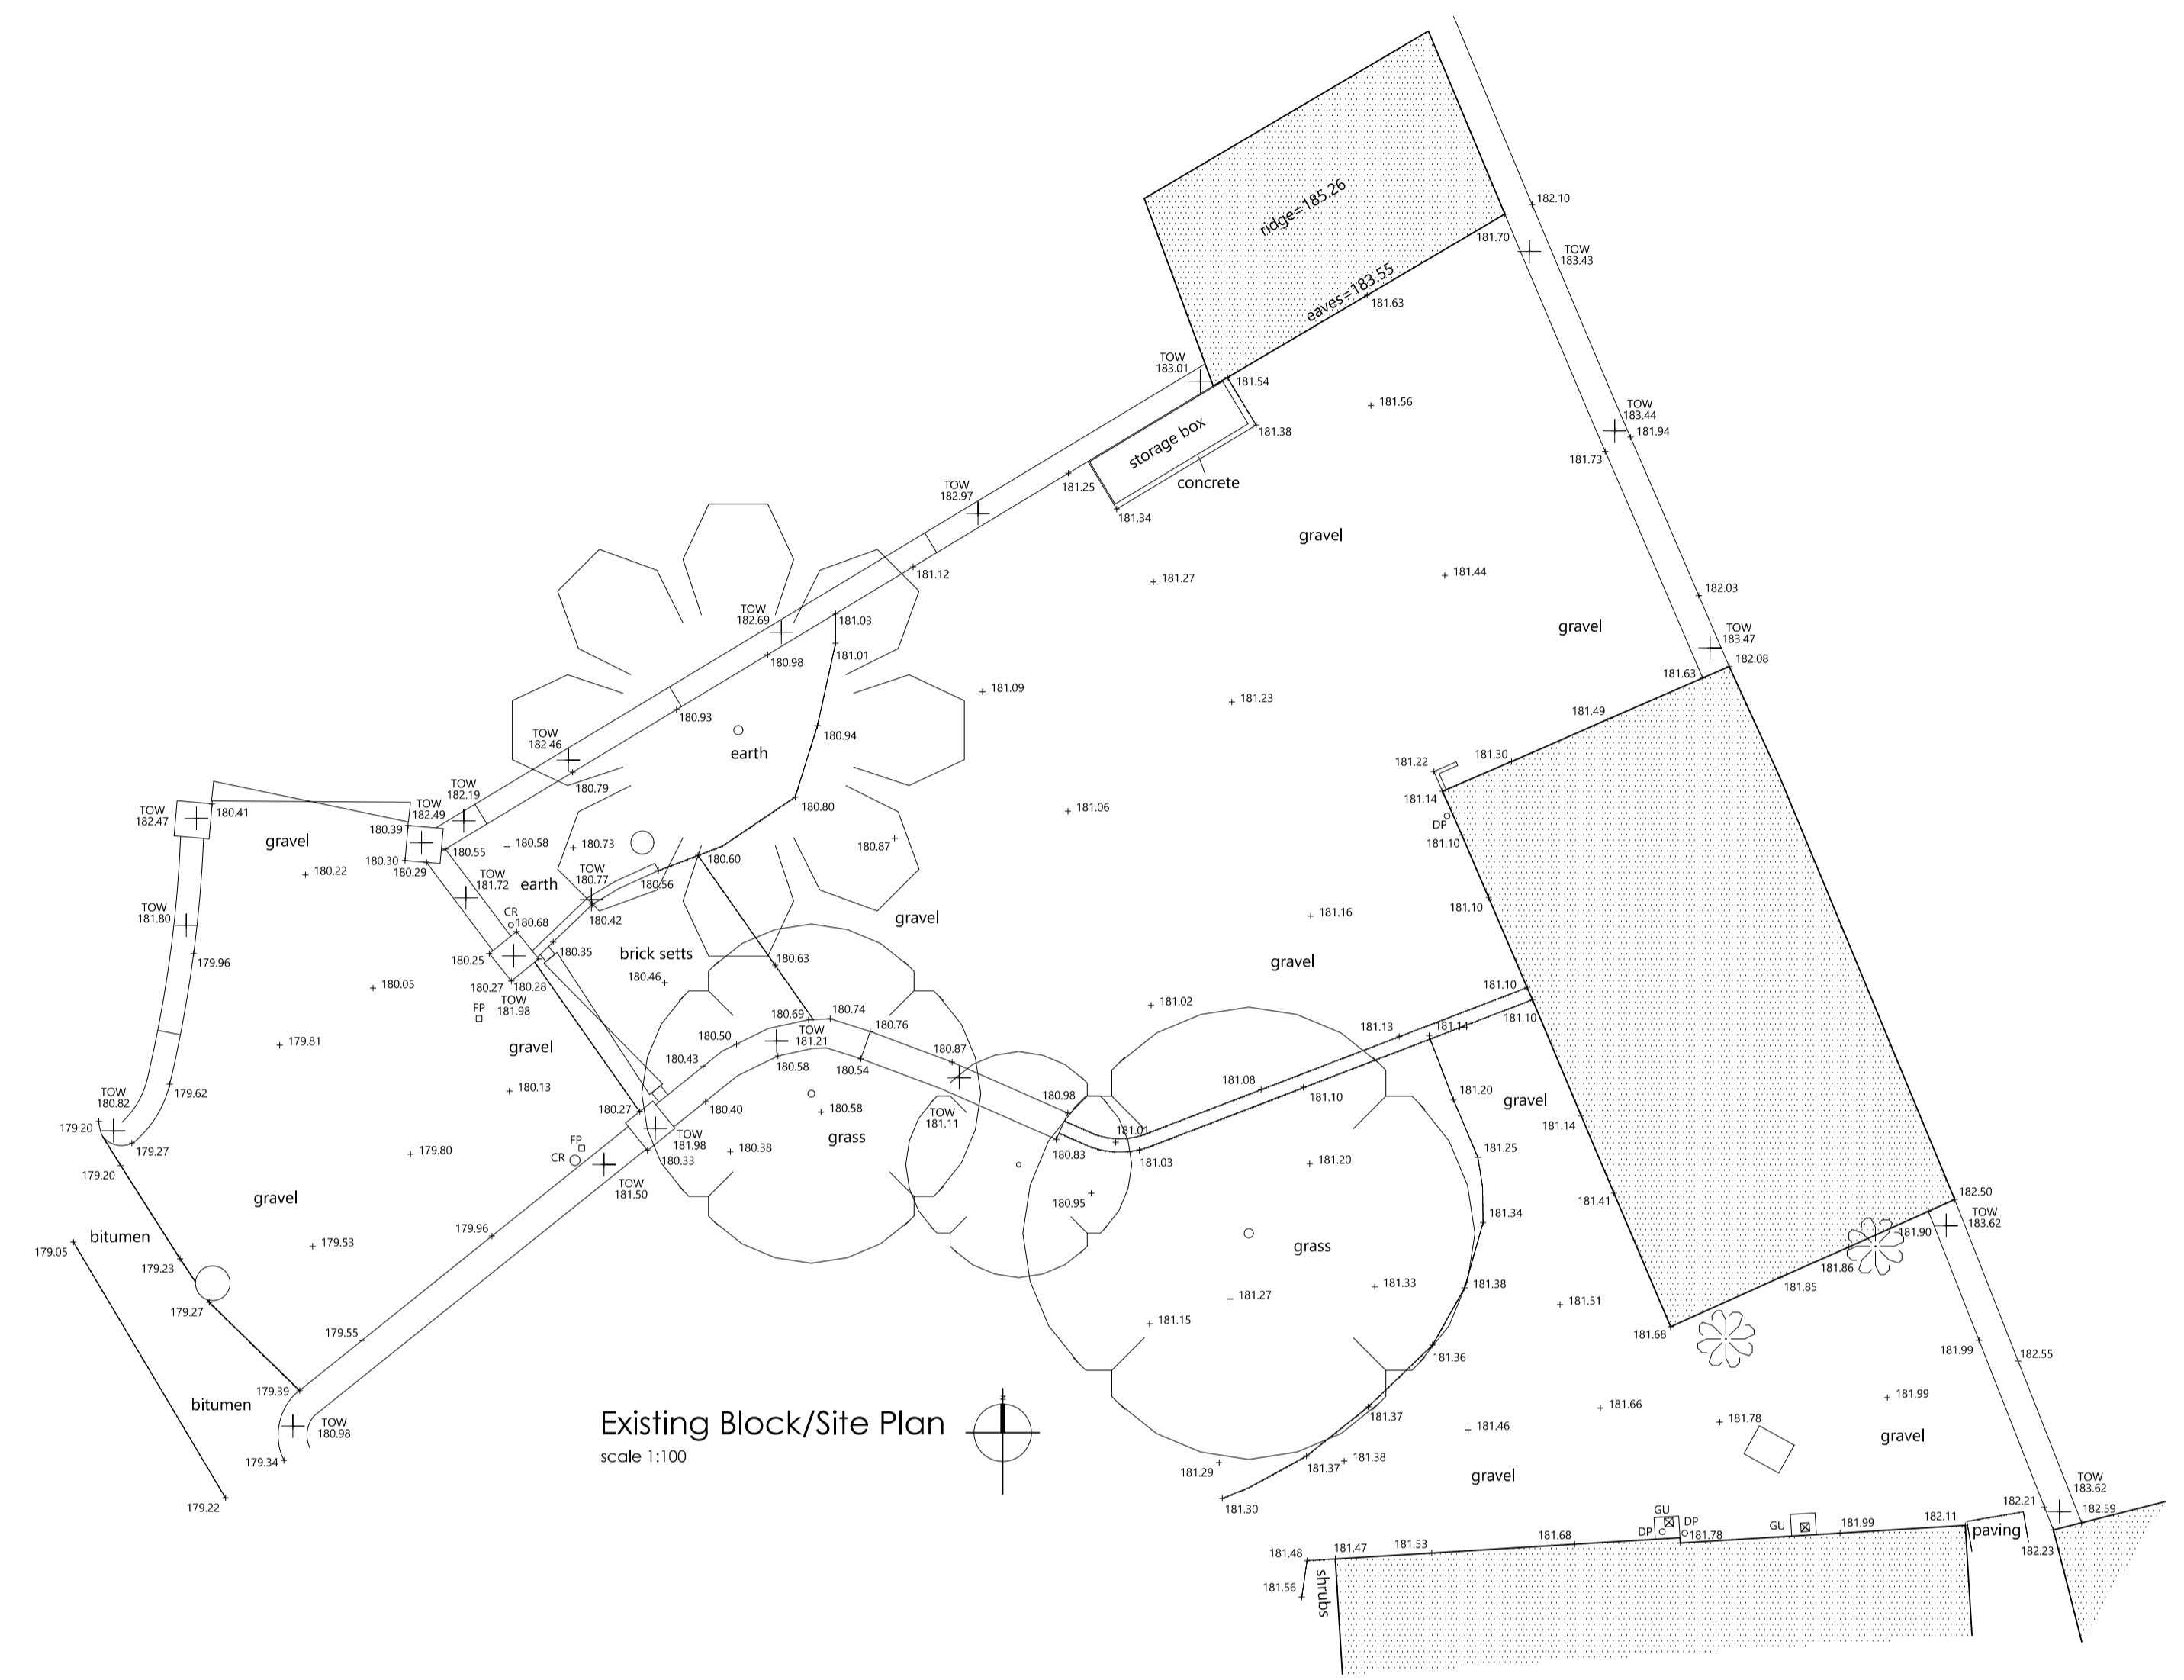


Existing Block/Site Plan  
scale 1:100

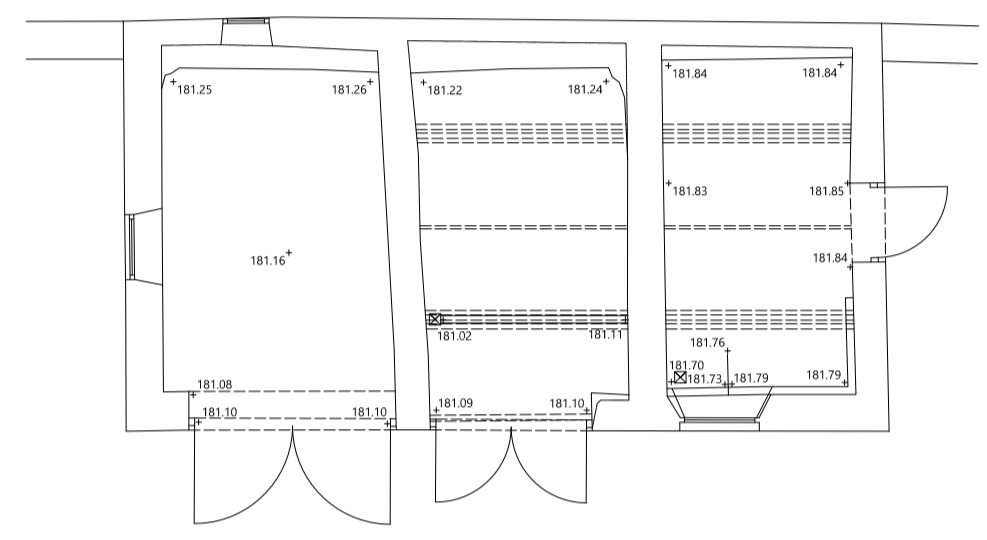


Existing Floor Plan  
scale 1:100

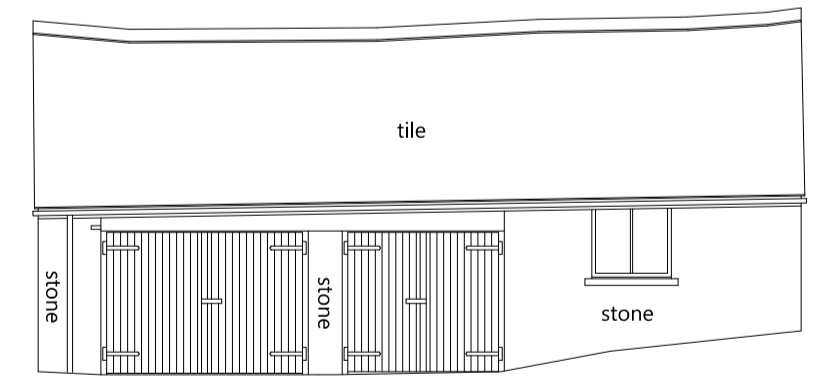


Existing West Elevation  
scale 1:100

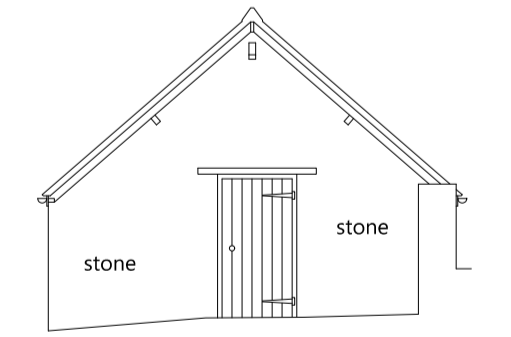

Existing South Elevation  
scale 1:100

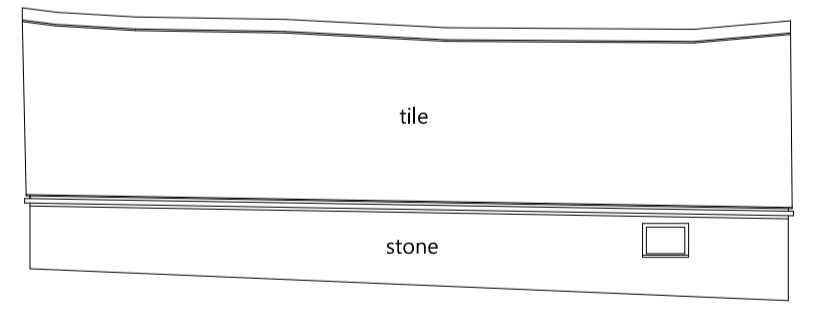

Existing East Elevation  
scale 1:100

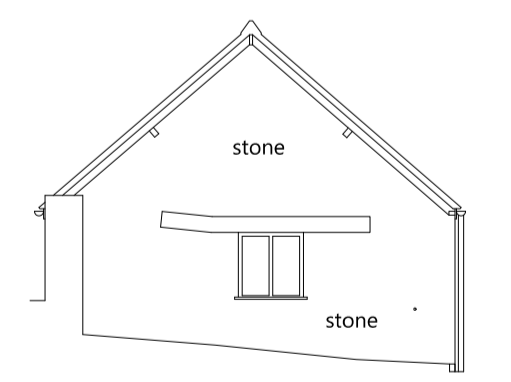

Existing North Elevation  
scale 1:100