




Site Plan  
Scale @ 1:1250

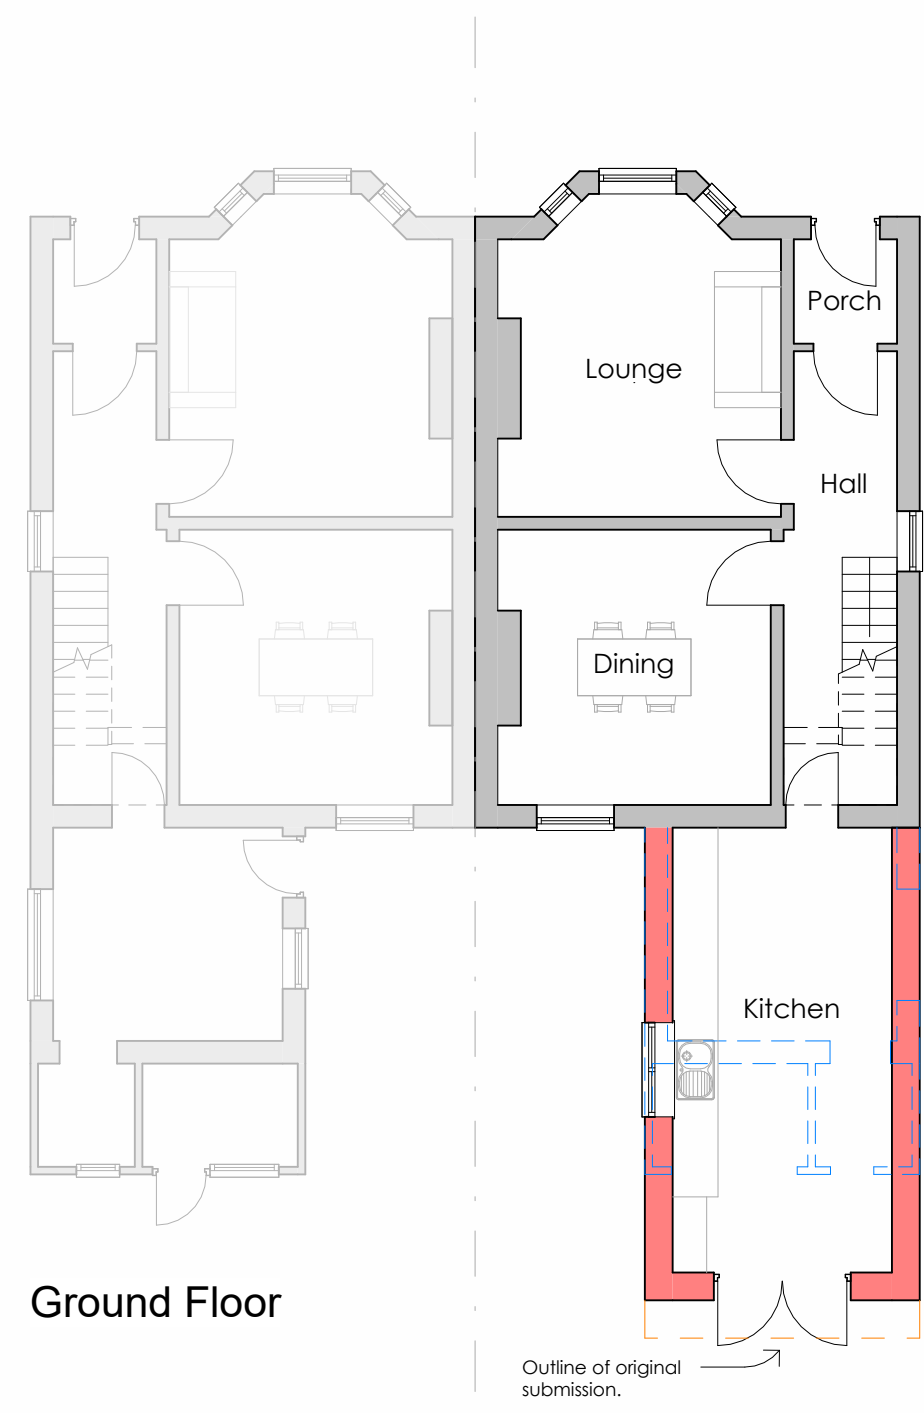

Ground Floor

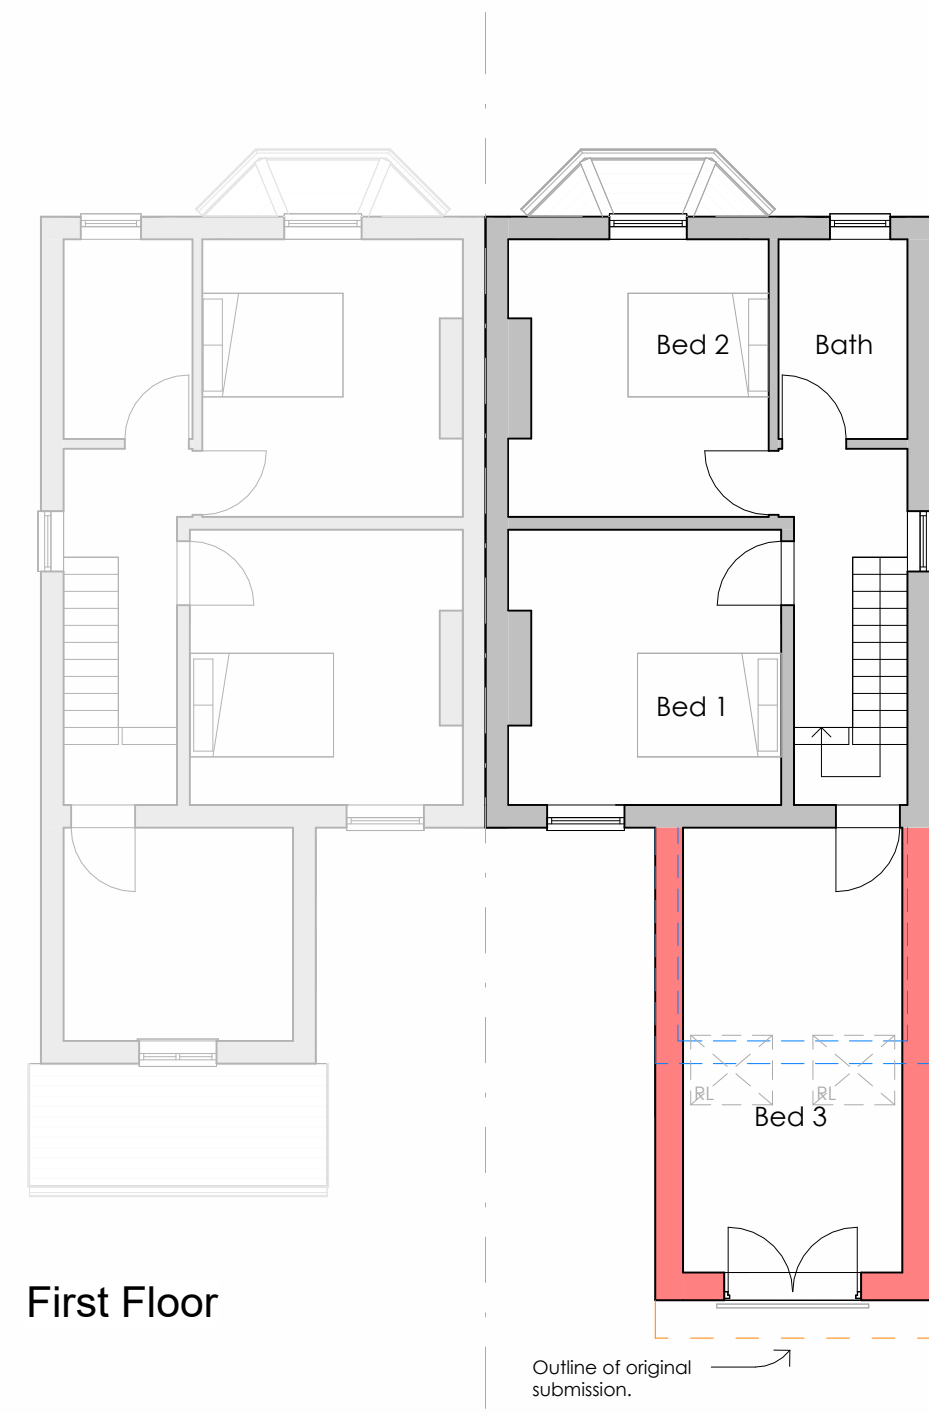


First Floor

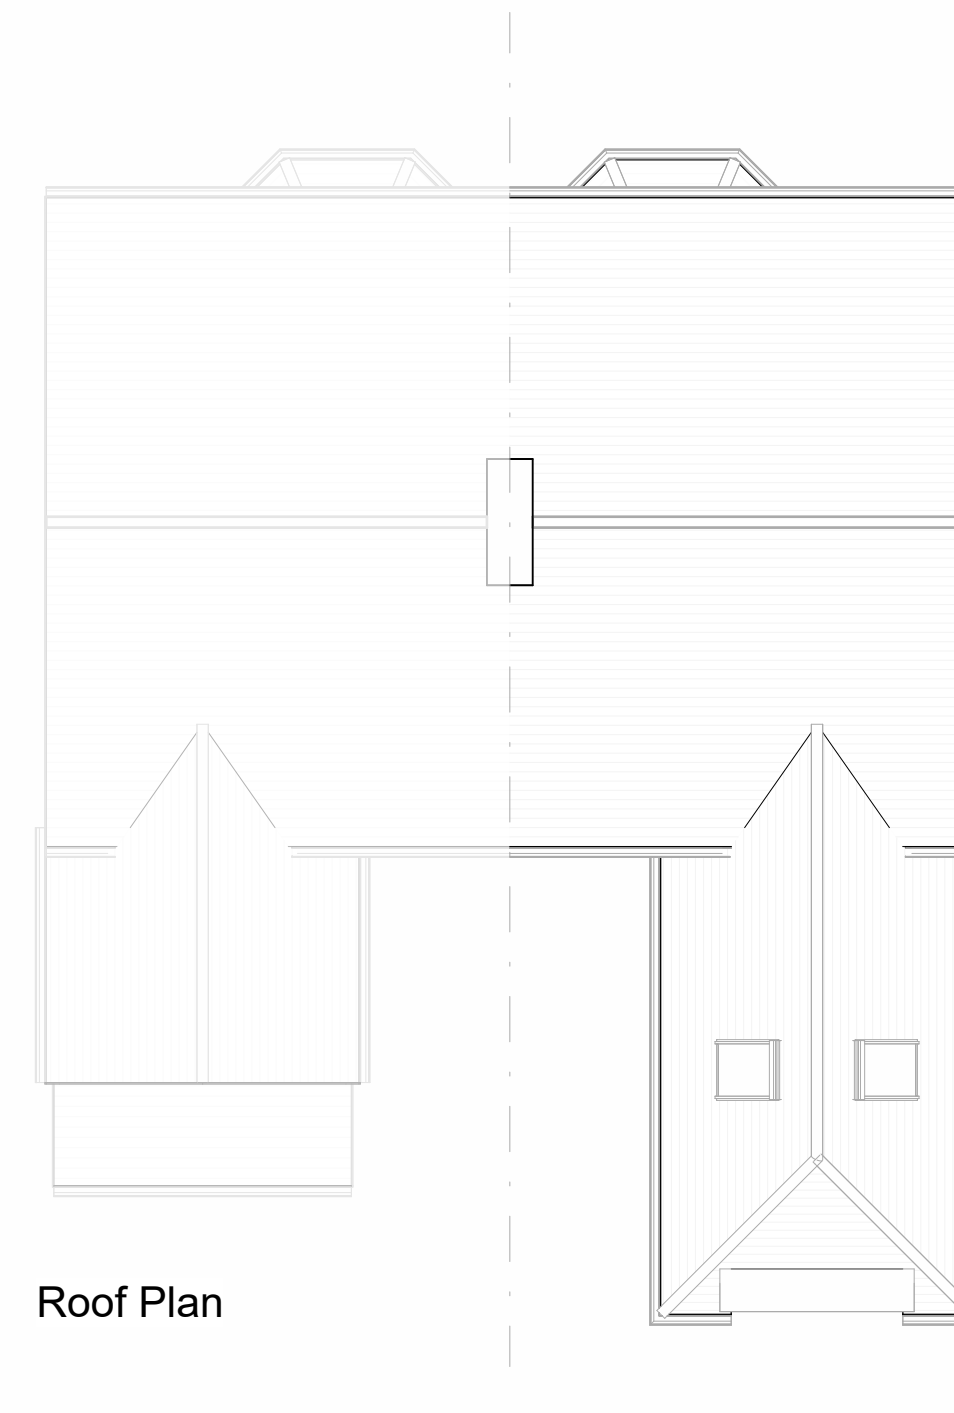

Roof Plan




North Elevation

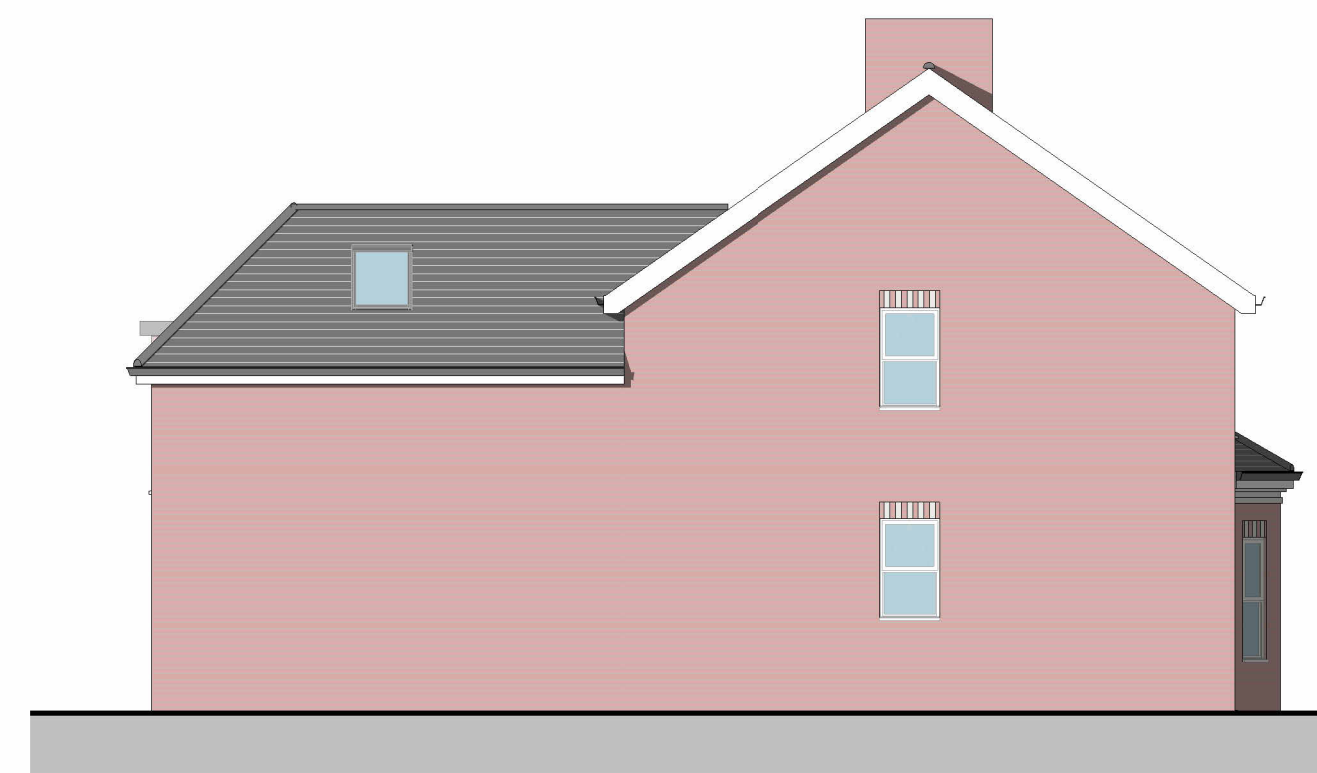


East Elevation



South Elevation

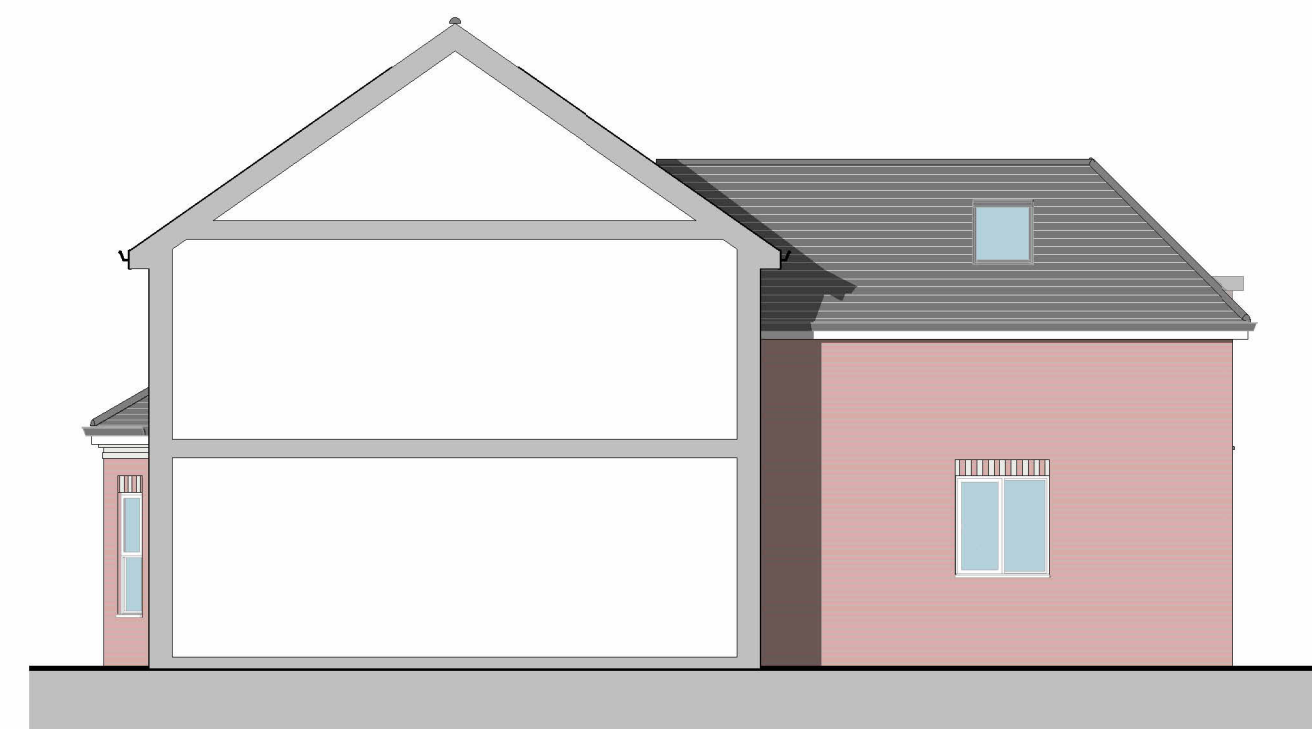

West Elevation

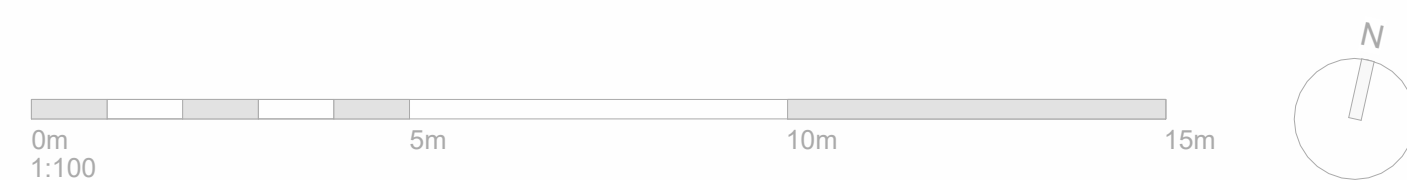

Location Plan  
Scale @ 1:1250

revision	description	issued	date
A	Updated to suit client changes		05.01.24

**NOTES**  
Do not scale from drawing, figured dimensions to be used only  
All dimensions to be verified on site. Any discrepancies are to be reported to the relevant parties.  
The content of the drawing remain the copyright of Union Architecture, no reproduction without written consent

address  
74 Dunyeats Road, Poole, BH18 8AH

title  
Proposed Plans and Elevations

proj no.	dwg no.	date	status	
23-126	PL02	31/08/23	PL	
revision	drawn	checked	scale	size
A	JR	IF	As indicated	A1