



scale 1:100

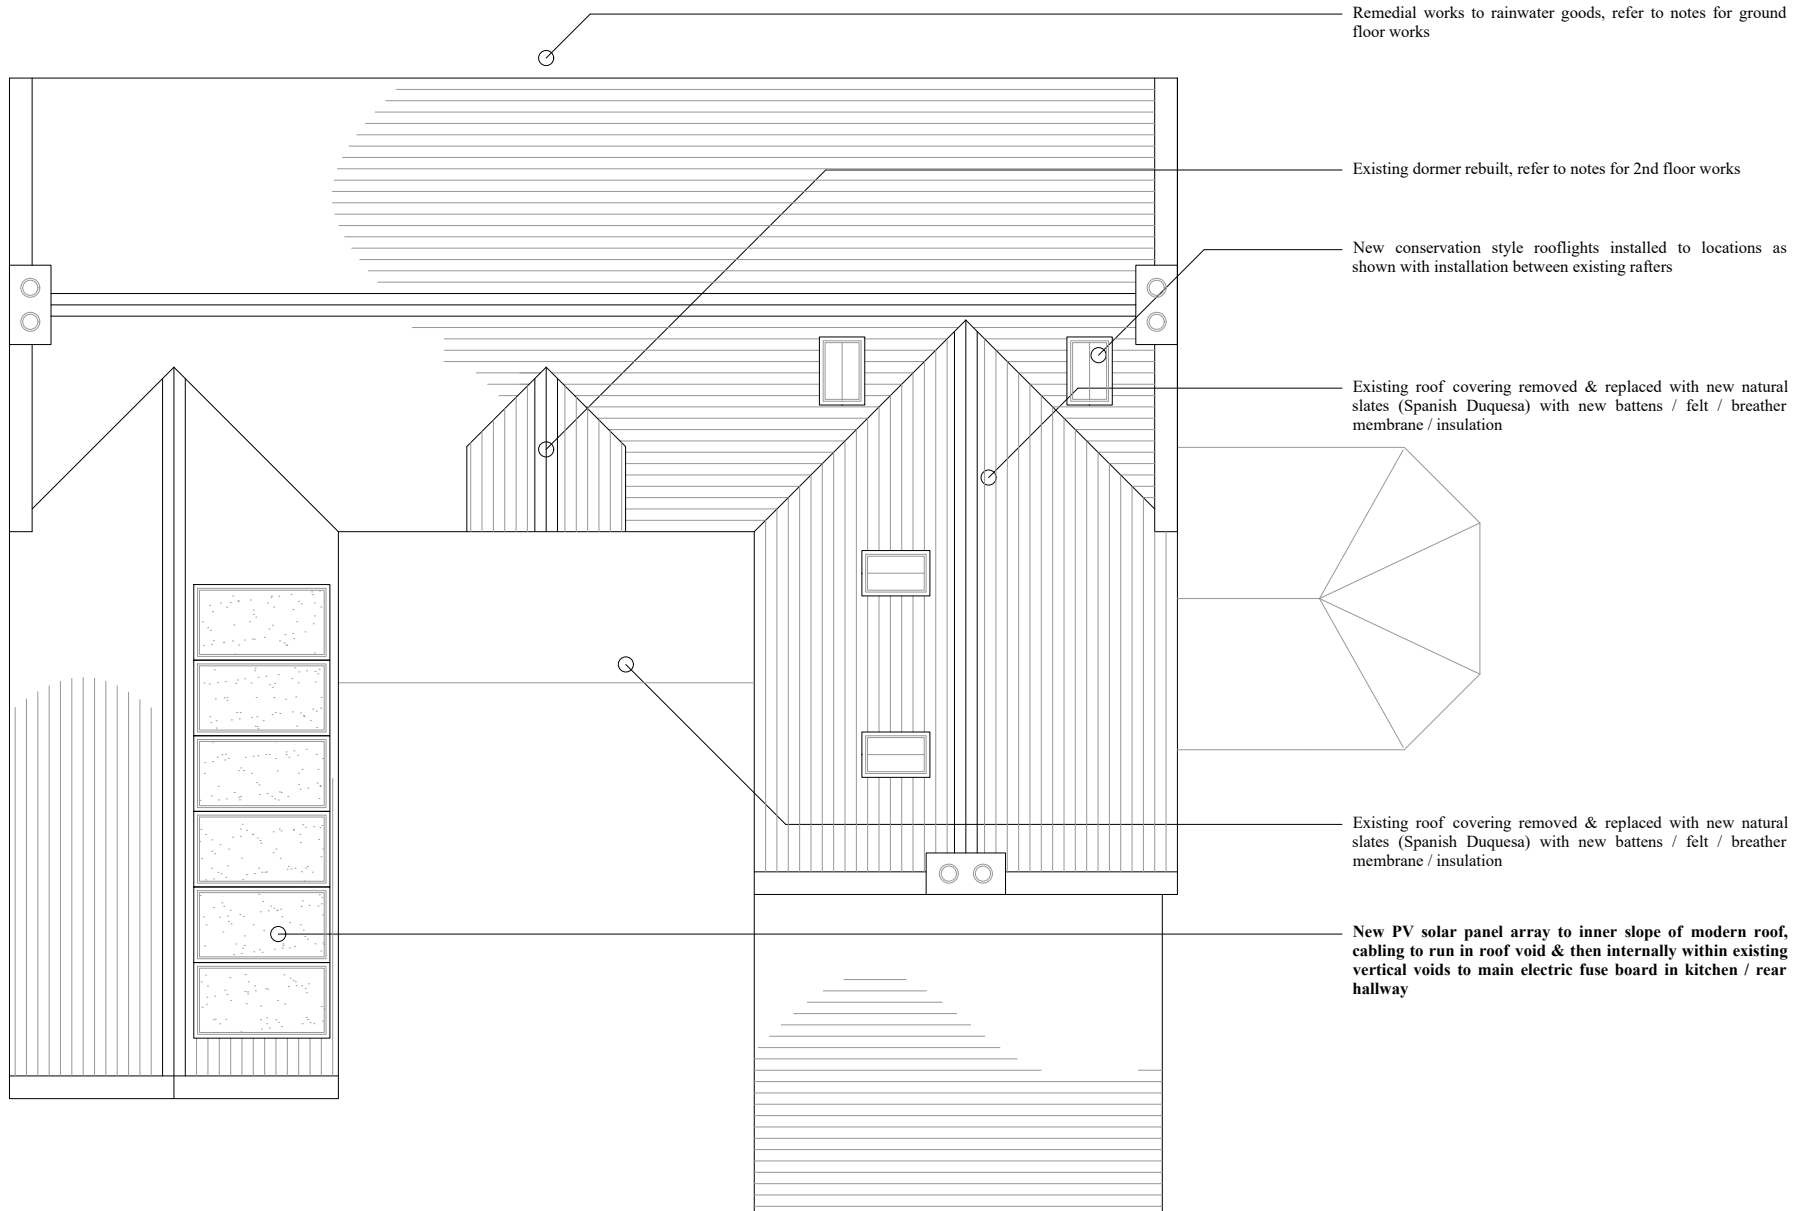

## Roof Plan As Proposed

SCHEDULE OF MATERIALS	
<b>Proposed Replacement Rear Dormer to 2nd Floor Attic</b>	
Roof	Natural "Duquesa" slate (see associated product brochure)
	Supplier Independent Slate Supplies
	Country of Origin Spain
	Reference Duquesa
	Colour Blue / Black
Dormer Checks	Natural "Duquesa" slate (see associated product brochure)
Windows	Painted timber (colour to match existing)
Sill	Painted timber
Fascias	Painted timber
Soffits	Painted timber
Flashings	Traditional rolled lead sheet

E	10/01/24	LBC condition discharge (Dormer materials)	ME	ME
D	09/01/24	LBC condition discharge (PV solar panels)	ME	ME
C	12/04/23	Revised LBC notes	ME	ME
B	03/08/22	Client review	ME	ME
A	01/08/22	Client review	ME	ME
REV	DATE	DESCRIPTION	DRAWN	CHECKED

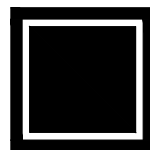

LBC Discharge

H & E Marjoram

**BUILD ARCHITECTS**  
www.build-architects.co.uk  
studio@build-architects.co.uk

07977 582048

- Architecture
- Landscape
- Interiors
- Historic Buildings
- Masterplanning

This drawing is copyright of the Architect and shall not be reproduced without permission.

Check all dimensions and report any errors, or omissions.

Responsibility for setting out rests with the contractor, all dimensions & setting out to be checked on site prior to commencement of works.

Proposed Alterations  
Laurel House Farm  
Trudoxhill

Floor Plans  
As Proposed

2022 / 027

LBC 2003

June 2022

1:100 @ A3

ME ME

Note - All dimensions to be checked on site prior to commencement of works