



DO NOT SCALE FROM THIS DRAWING. ALL DIMENSIONS ARE TO BE CHECKED ON SITE. THIS DRAWING IS TO BE READ IN CONJUNCTION WITH ALL CONSULTANTS INFORMATION.

TAYLORHARE ARCHITECTS IS A LIMITED COMPANY REGISTERED IN ENGLAND AND WALES. NO. 10695684.

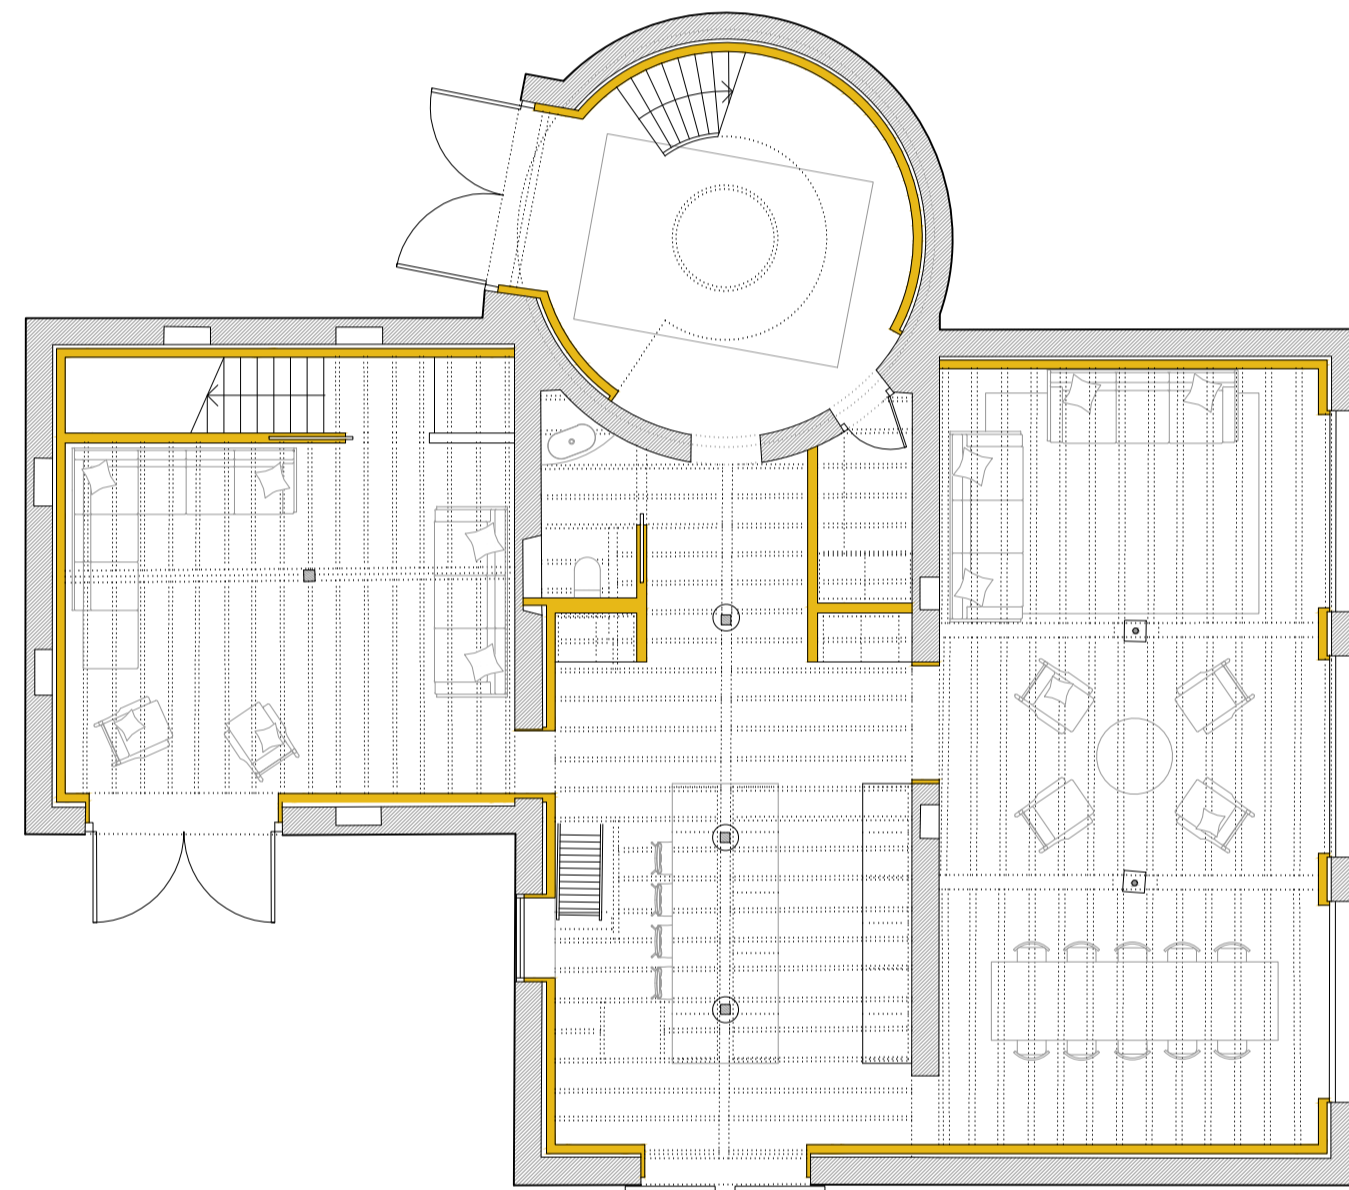

Proposed - Ground Floor Plan  
The Oast

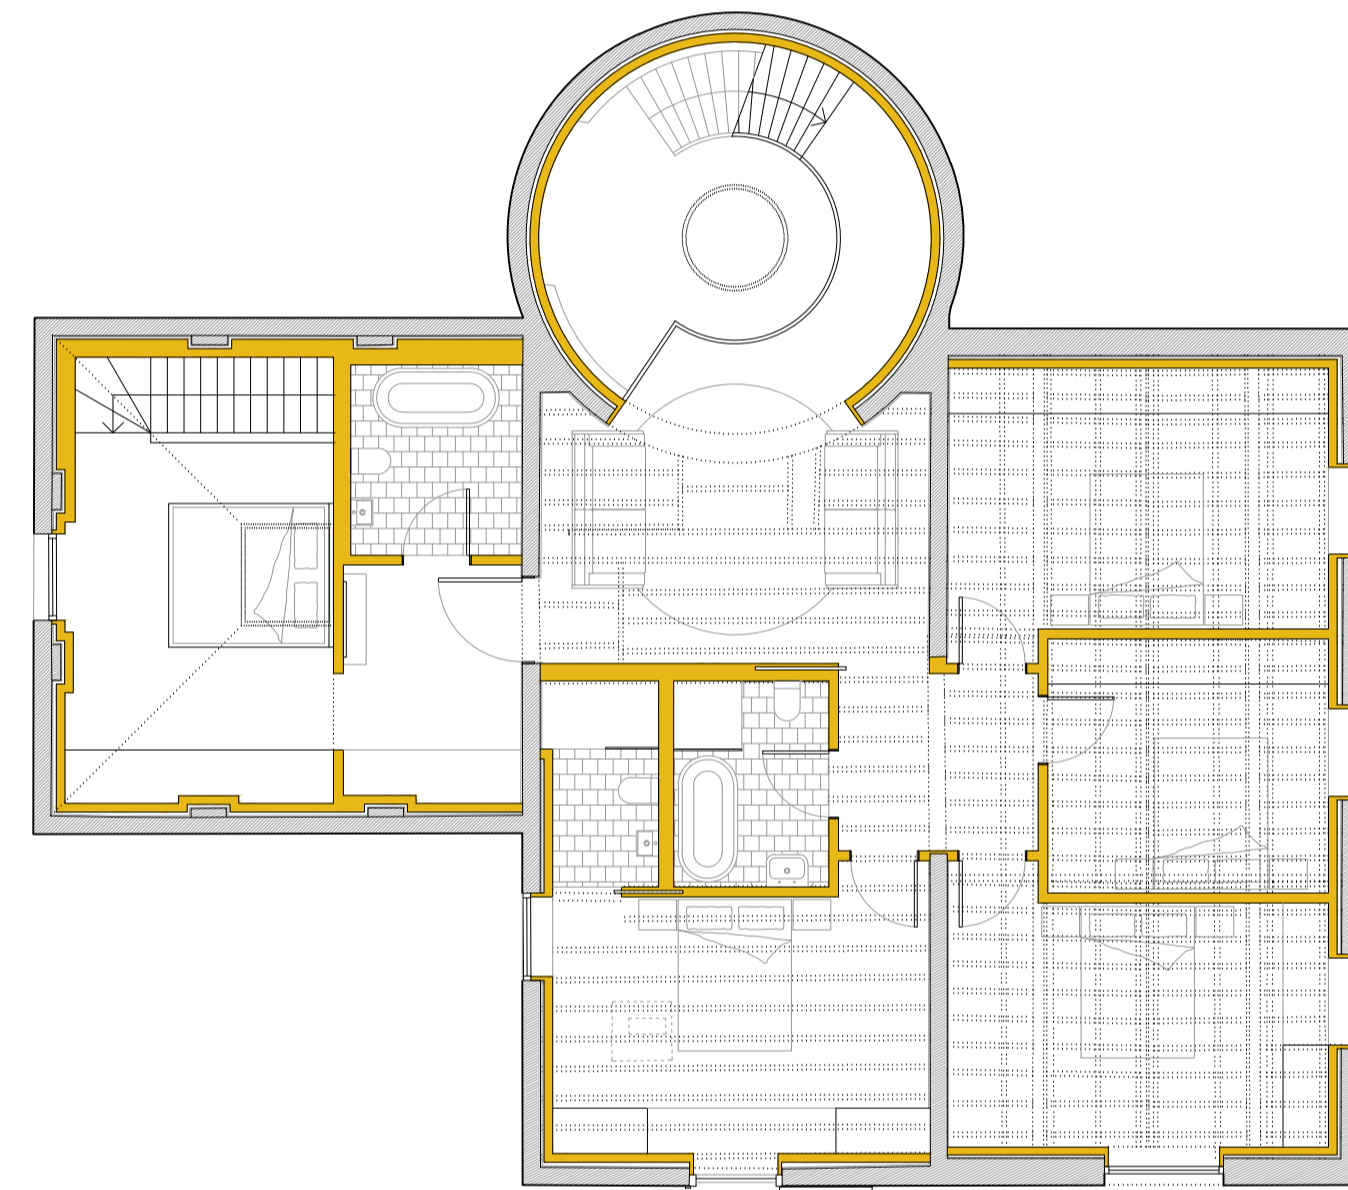

Proposed - First Floor Plan  
The Oast

REV	DATE	DESCRIPTION



PROJECT:  
2203\_BFSG - Farm Masterplan  
Bramling Court Farm  
Mr & Mrs Whitebread

DRAWING TITLE:  
The Oast - Proposed  
Floor Plans

SCALE: 1:00 @ A1  
DATE DRAWN: February 2023

DRAWN BY: 06  
CHECKED BY: 01

STATUS:  
**Planning**

DRAWING NUMBER: 2203\_3120  
REVISION: -

