



DO NOT SCALE FROM THIS DRAWING. ALL DIMENSIONS ARE TO BE CHECKED ON SITE. THIS DRAWING IS TO BE READ IN CONJUNCTION WITH ALL CONSULTANTS INFORMATION.

TAYLORHARE ARCHITECTS IS A LIMITED COMPANY REGISTERED IN ENGLAND AND WALES. NO. 10695684.

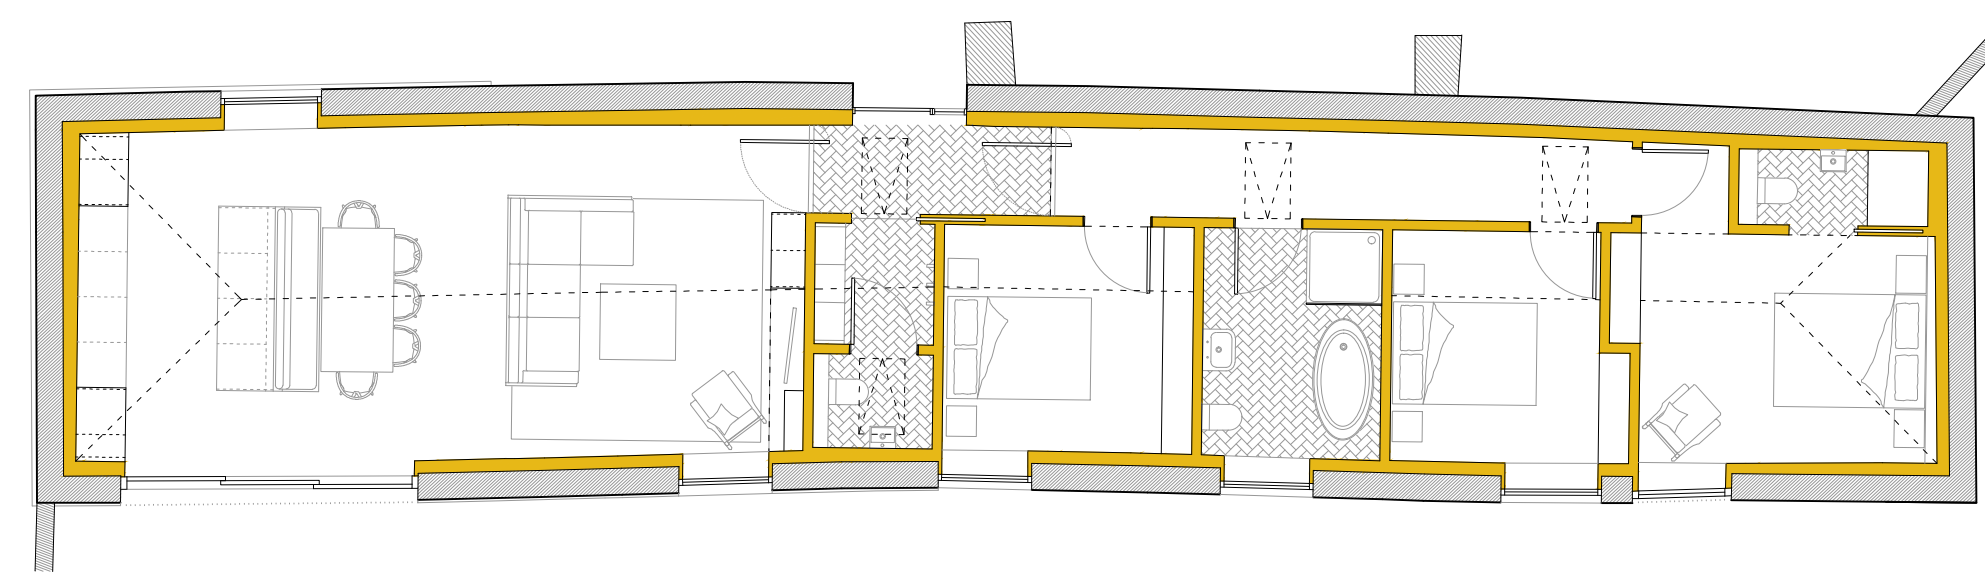

Proposed - Ground Floor Plan
Shoot School

 

Key Plan
Proposed Units

REV	DATE	DESCRIPTION



PROJECT:
2203_BFSG - Farm Masterplan
Bramling Court Farm
Mr & Mrs Whitebread

DRAWING TITLE:
Shoot School - Proposed
Ground Floor Plan

SCALE: 1:00 @ A1
DATE DRAWN: February 2023
DRAWN BY: 06
CHECKED BY: 01

STATUS:
Planning

DRAWING NUMBER: 2203_3110
REVISION: -

