




Existing - West Elevation
Potato Shed, Byre & Piggery

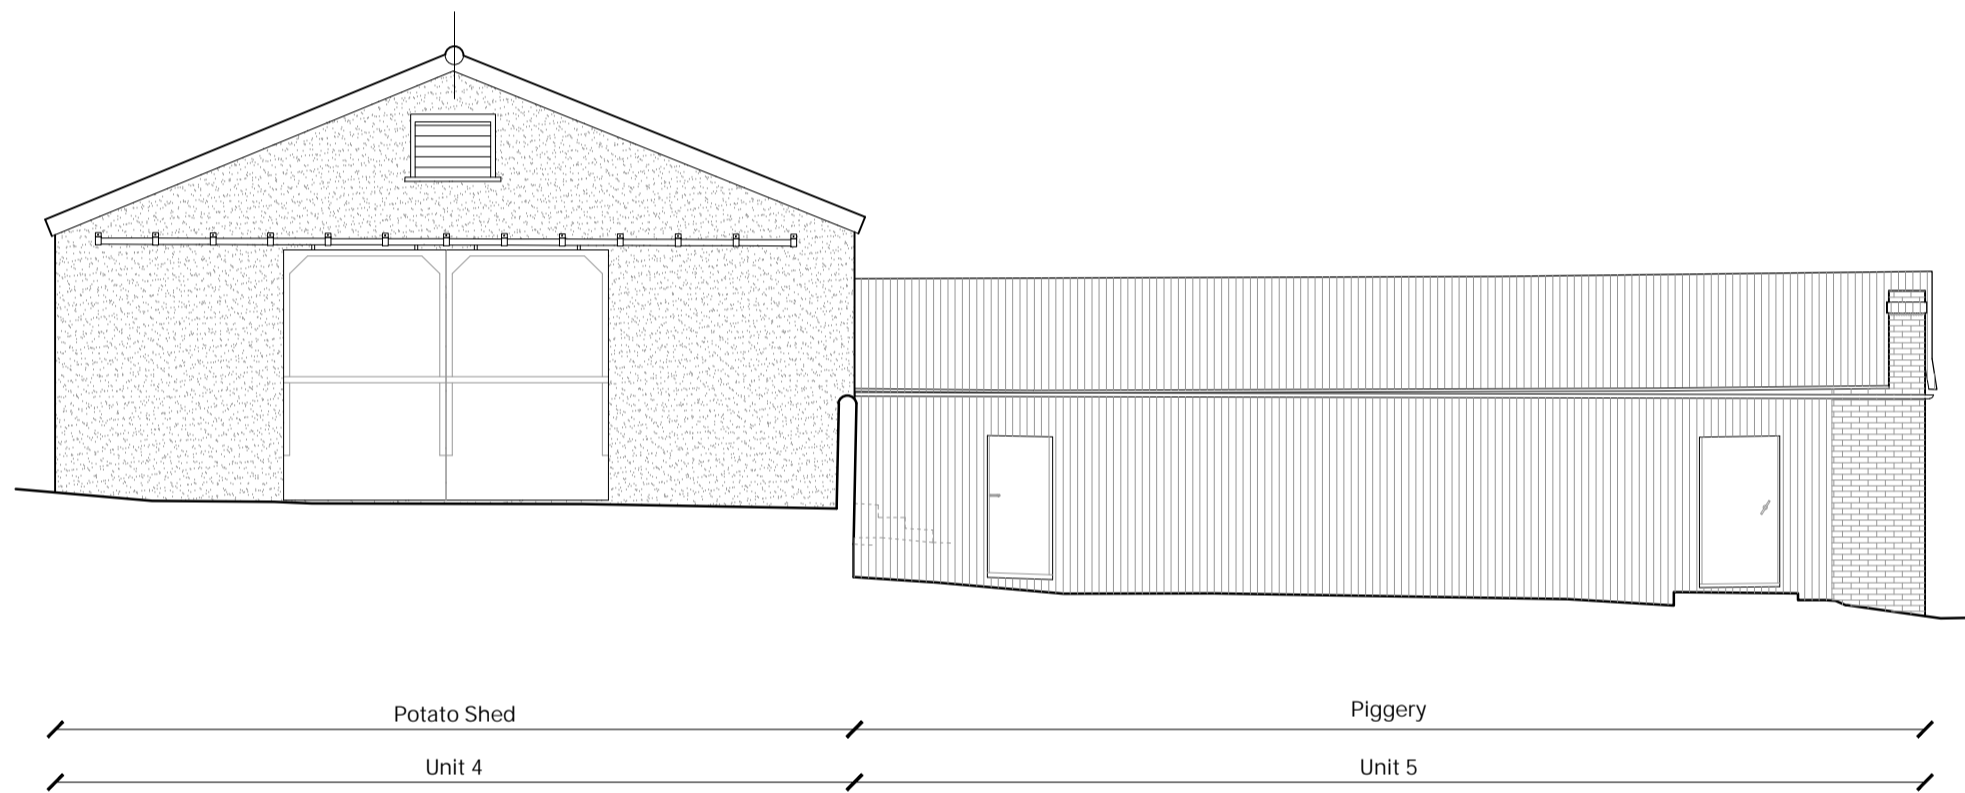


Existing - North Elevation
Potato Shed & Piggery

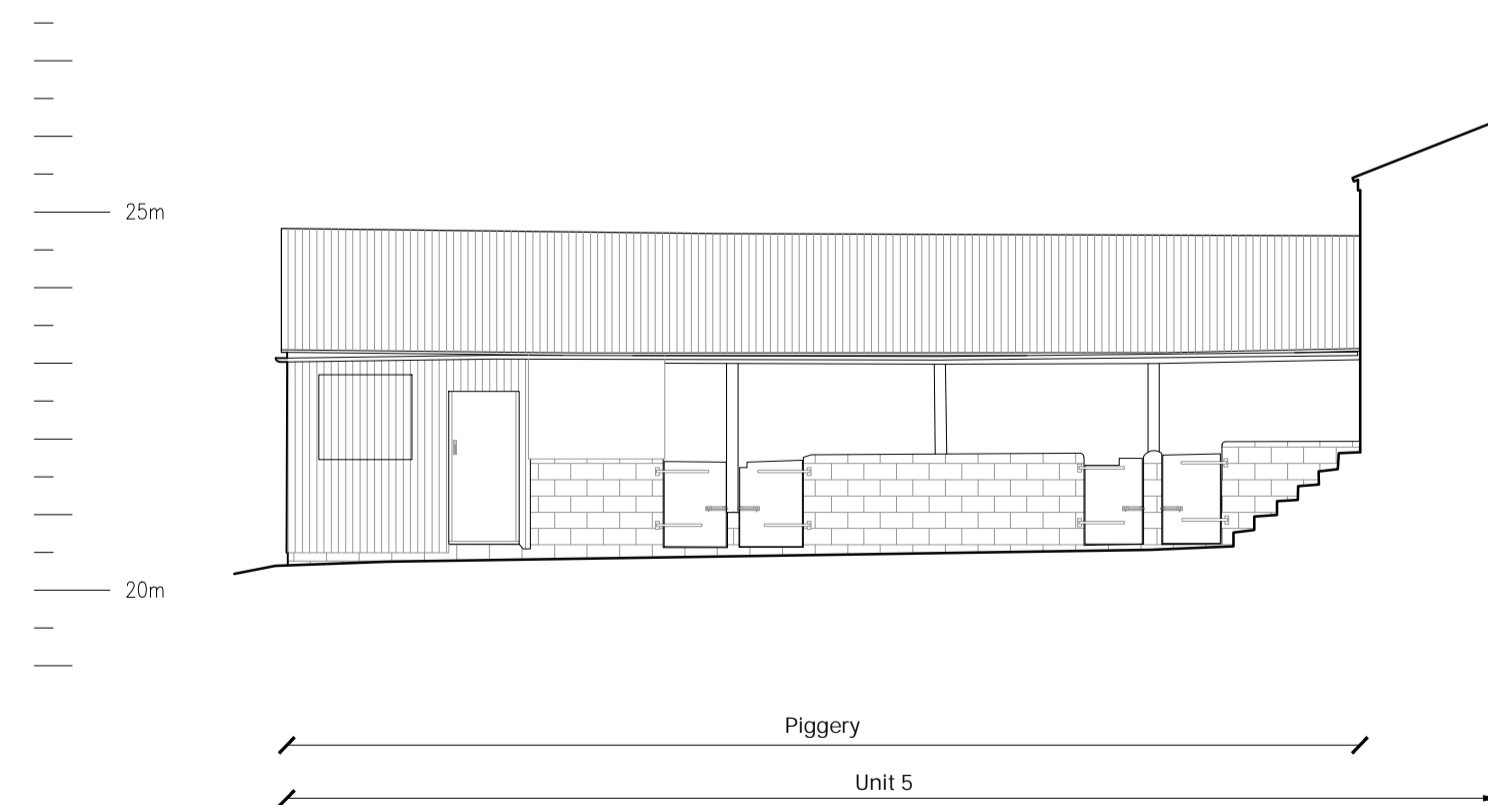

Existing - South Elevation
Piggery

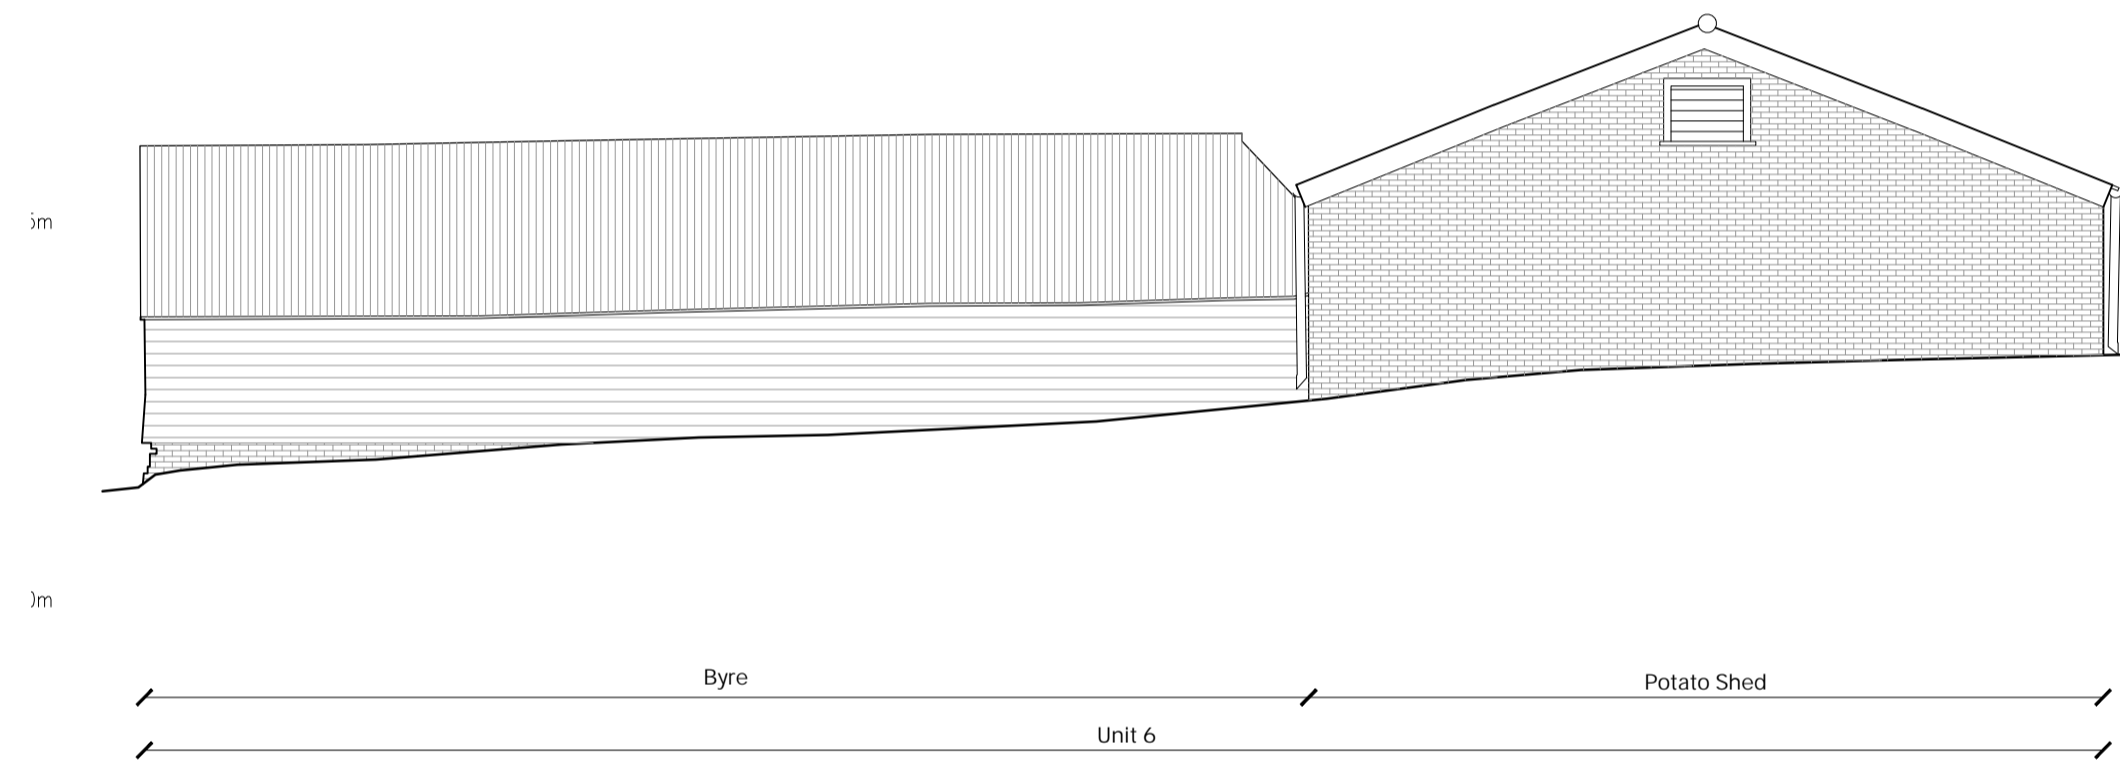

Existing - South Elevation
Potato Shed & Byre

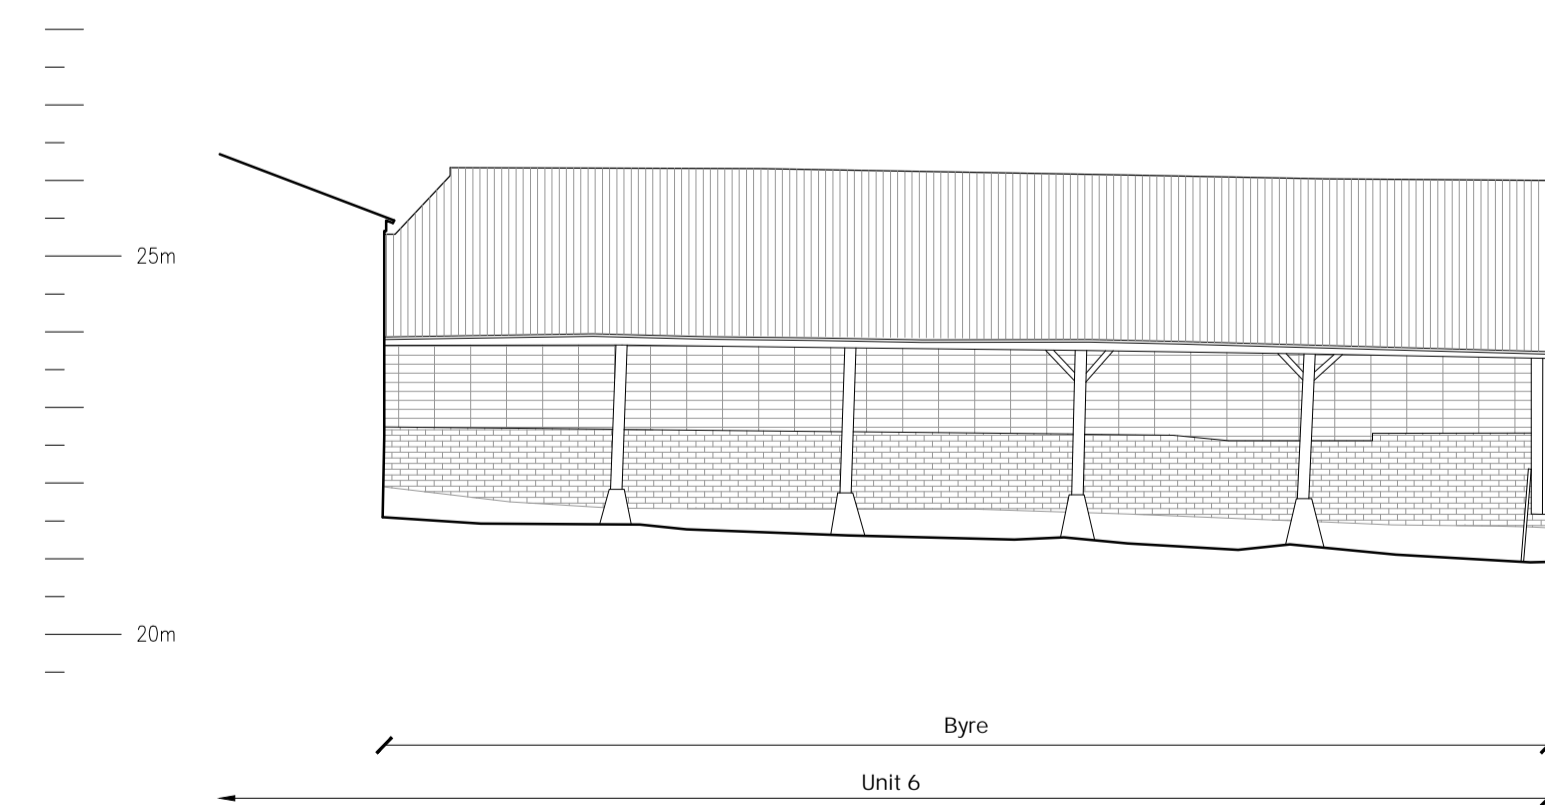

Existing - North Elevation
Byre

REV	DATE	DESCRIPTION



PROJECT:
2203_BFSG
Bramling Court Farmhouse
Mr & Mrs Whitebread

DRAWING TITLE:
Existing - Potato Shed, Byre & Piggery
Elevations (1 of 2)

SCALE: 1:100 @ A1
DATE DRAWN: February 2023

DRAWN BY: 06
CHECKED BY: 13

STATUS:
Planning

DRAWING NUMBER: 2203_3031
REVISION: -