



Proposed - West Elevation  
The Oast

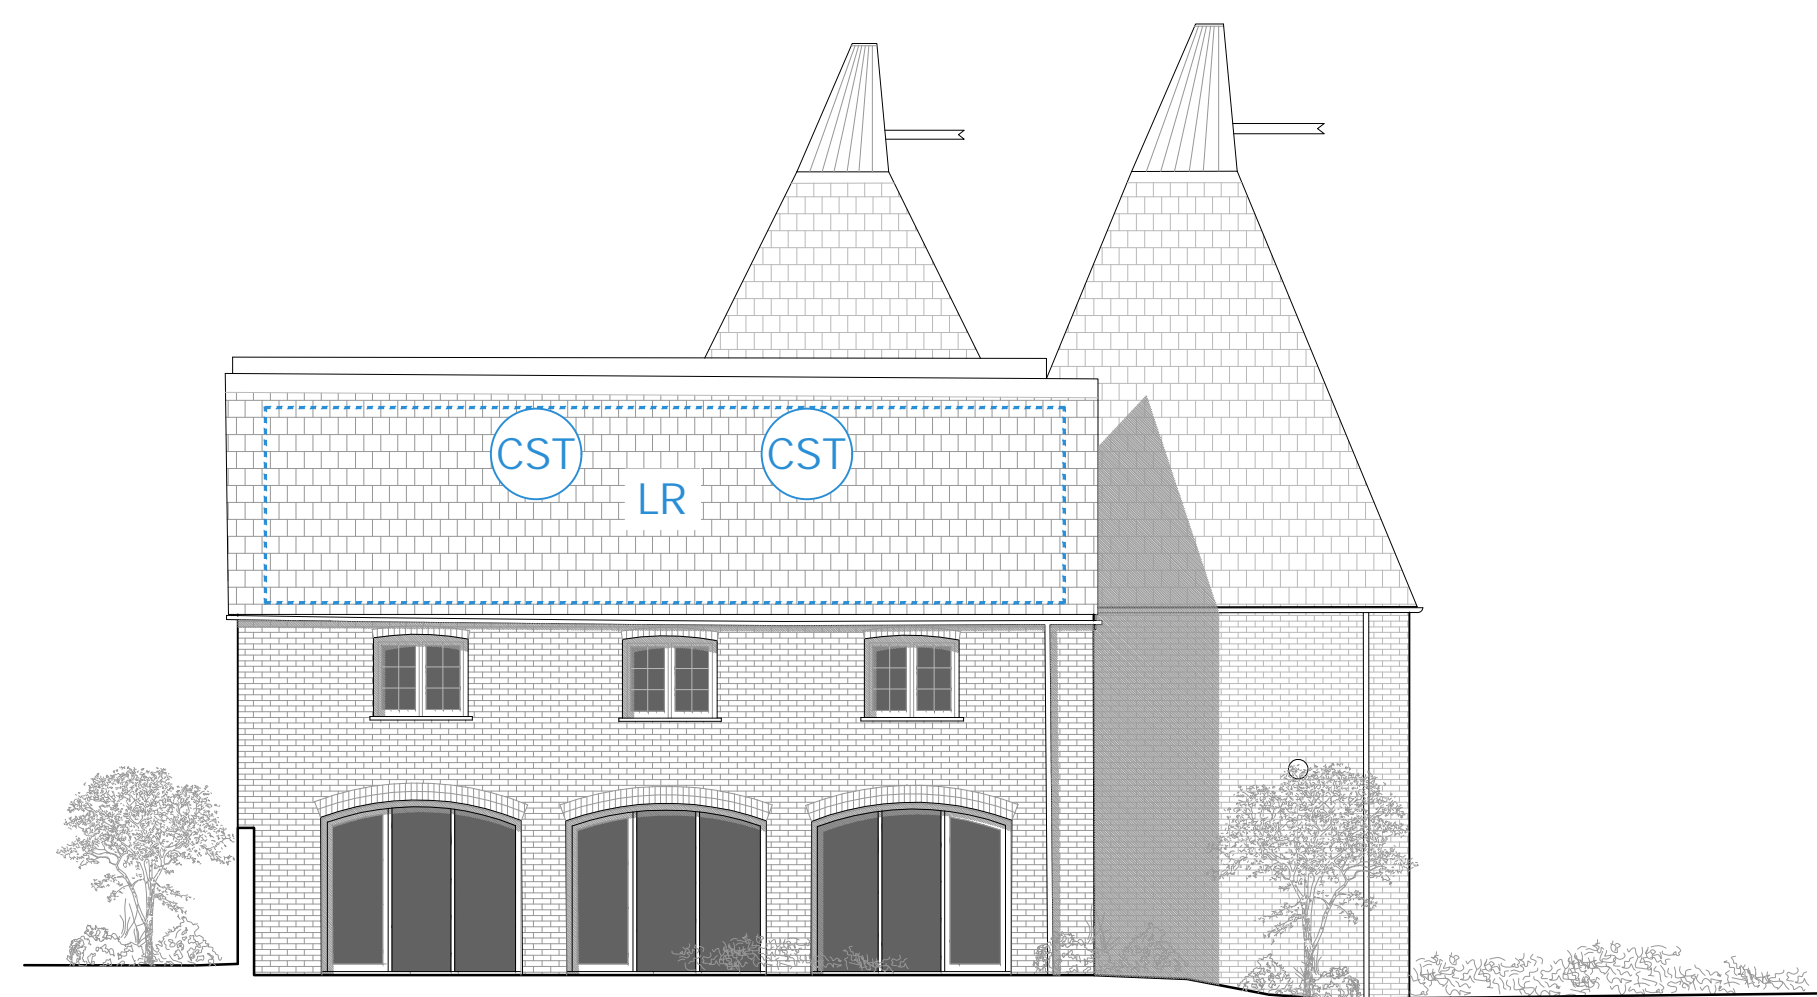

Proposed - South Elevation  
The Oast





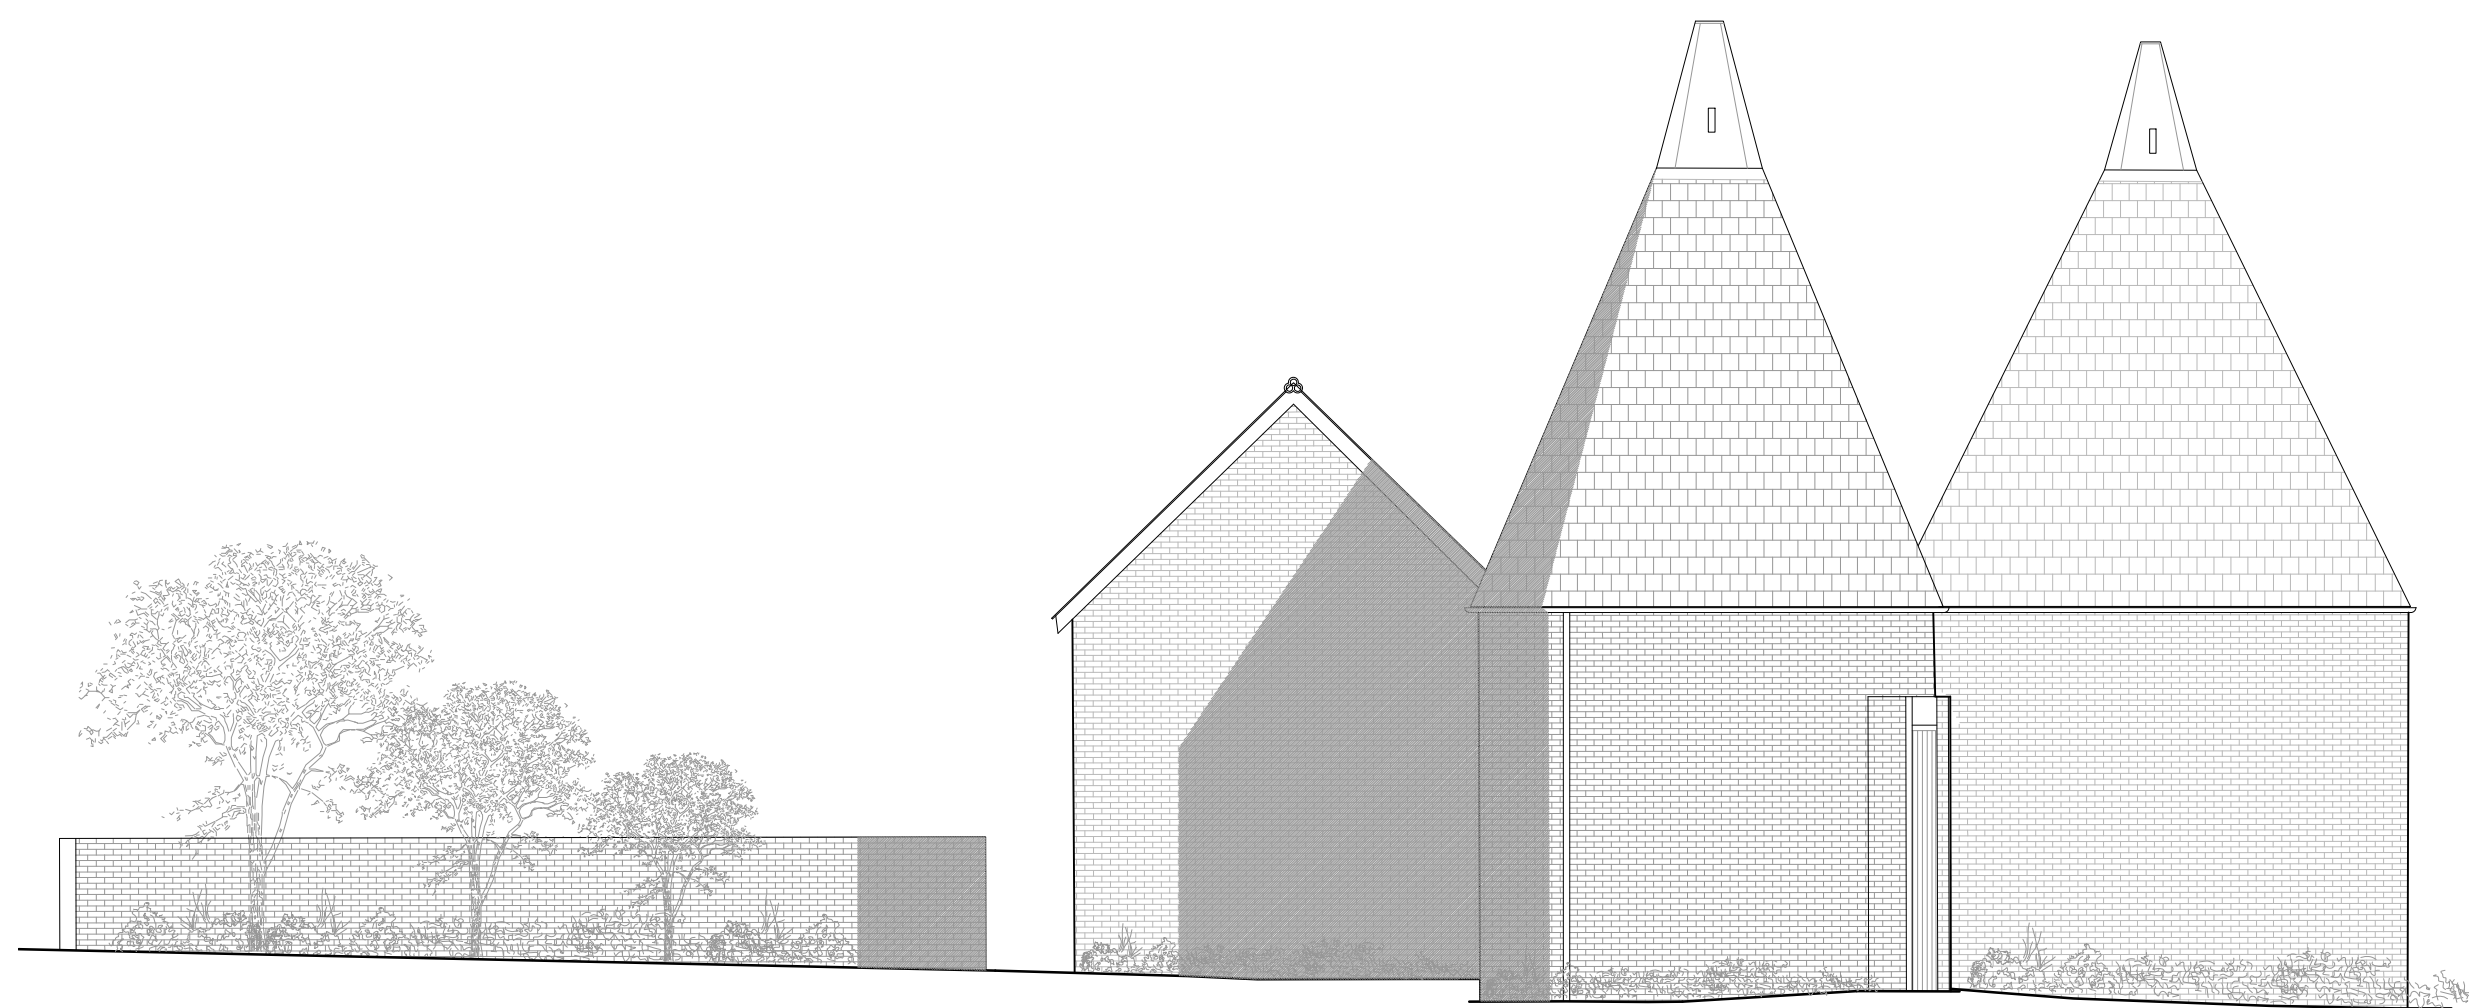
 
Proposed - East Elevation  
The Oast



Proposed - North Elevation  
The Oast

Ecology Key

-  Crevice Space Tile / Bat Access Tile
-  Integrated Bat Tube
-  Loft Retention 5.1(w)x10.5(L)x2.5(H)m



REV	DATE	DESCRIPTION



PROJECT:  
2203\_BFSG - Farm Masterplan  
Bramling Court Farm  
Mr & Mrs Whitebread

DRAWING TITLE:  
The Oast - Proposed  
Elevations

SCALE: 1:00 @ A1  
DATE DRAWN: February 2023

DRAWN BY: 06  
CHECKED BY: 01

STATUS:  
**Planning**

DRAWING NUMBER: 2203\_3220  
REVISION: -