



DO NOT SCALE FROM THIS DRAWING. ALL DIMENSIONS ARE TO BE CHECKED ON SITE. THIS DRAWING IS TO BE READ IN CONJUNCTION WITH ALL CONSULTANTS INFORMATION.


TAYLORHARE ARCHITECTS IS A LIMITED COMPANY REGISTERED IN ENGLAND AND WALES. NO. 10695684.

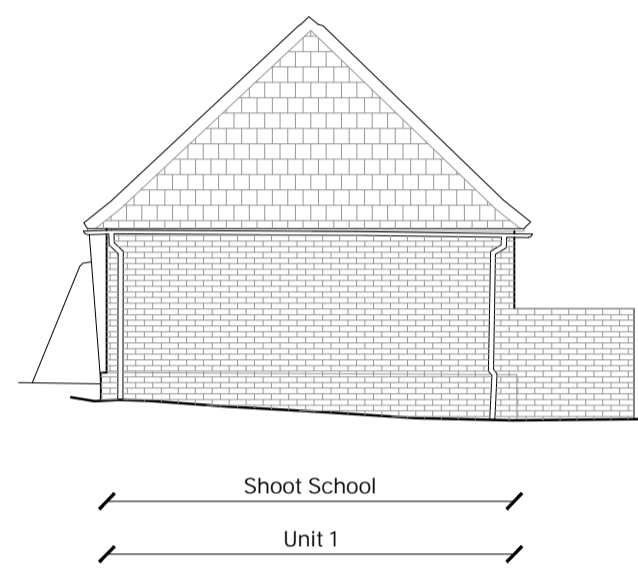


Proposed - West Elevation
The Oast

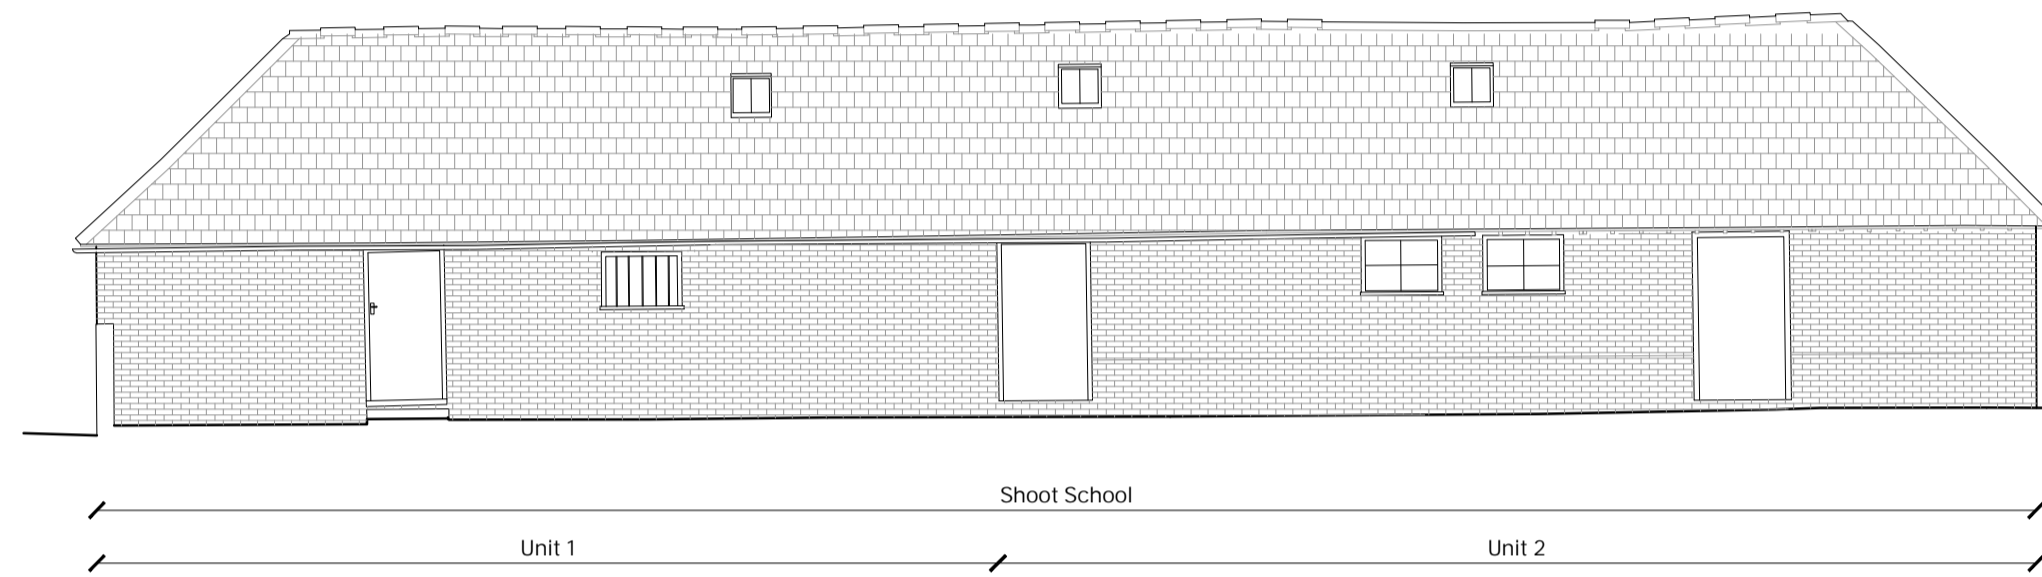

Proposed - South Elevation
The Oast

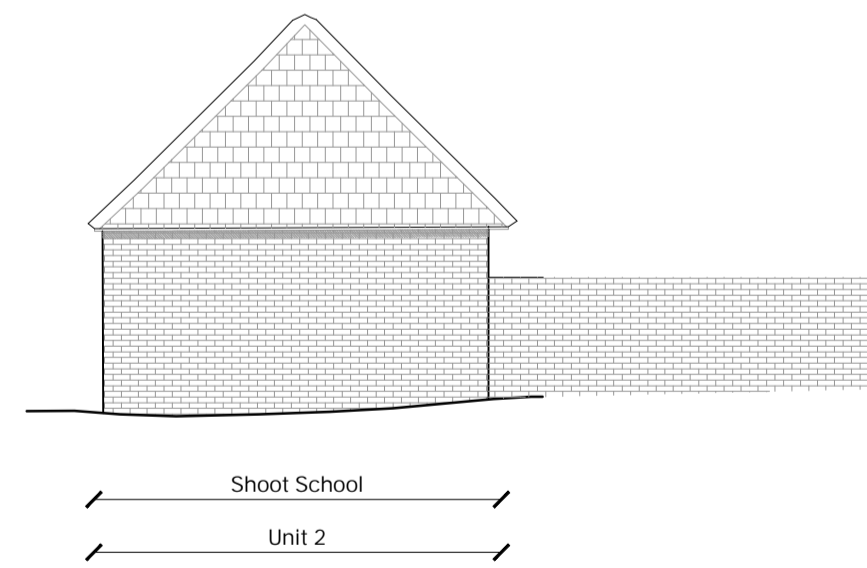

Proposed - East Elevation
The Oast

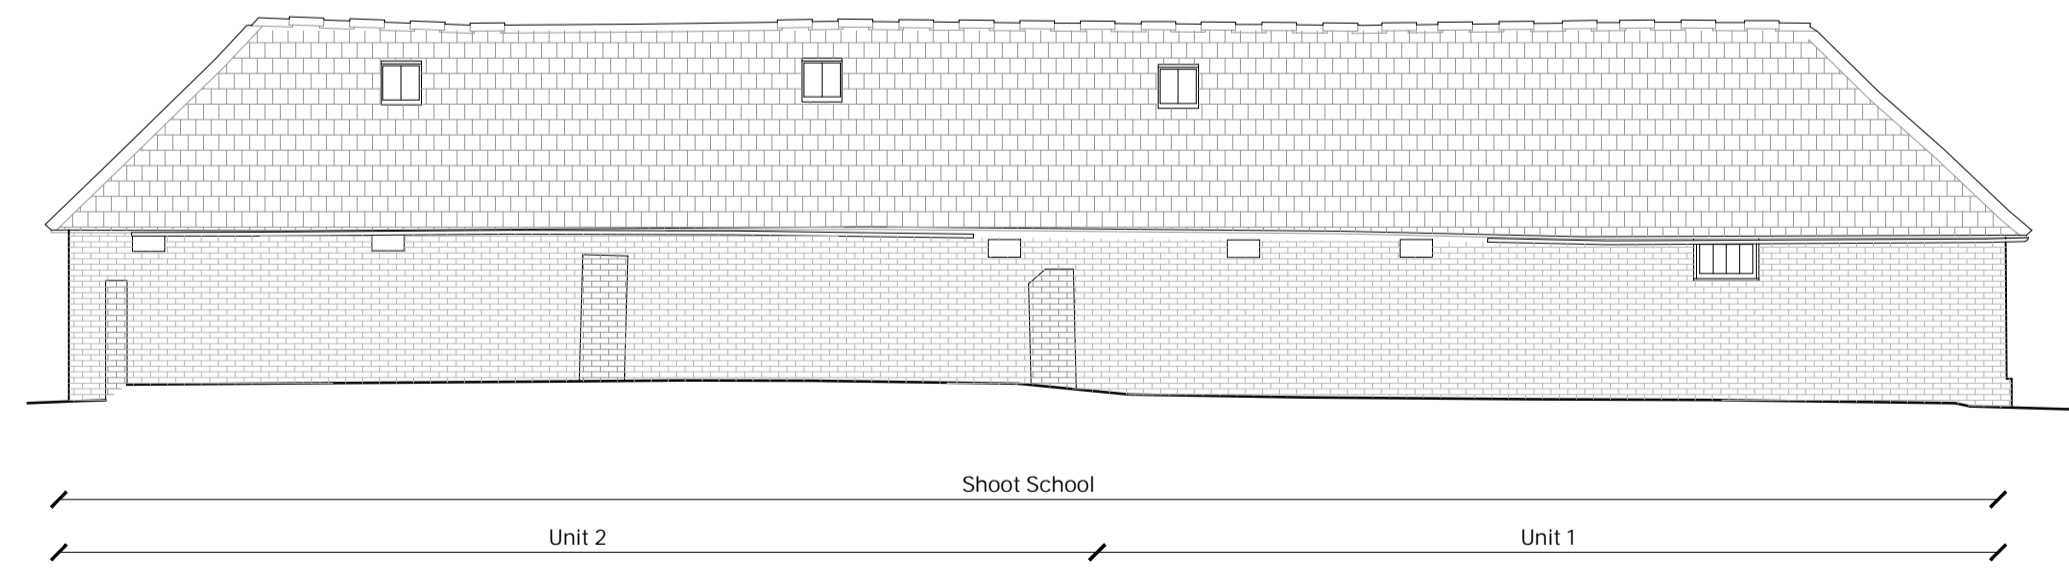

Proposed - North Elevation
The Oast

REV	DATE	DESCRIPTION



PROJECT:
2203_BFSG - Farm Masterplan
Bramling Court Farm
Mr & Mrs Whitebread

DRAWING TITLE:
Shoot School - Existing
Elevations

SCALE: 1:00 @ A1
DATE DRAWN: February 2023

DRAWN BY: 06
CHECKED BY: 01

STATUS:
Planning

DRAWING NUMBER: 2203_3011
REVISION: -

