



DO NOT SCALE FROM THIS DRAWING. ALL DIMENSIONS ARE TO BE CHECKED ON SITE. THIS DRAWING IS TO BE READ IN CONJUNCTION WITH ALL CONSULTANTS INFORMATION.


TAYLORHARE ARCHITECTS IS A LIMITED COMPANY REGISTERED IN ENGLAND AND WALES. NO. 10695684.

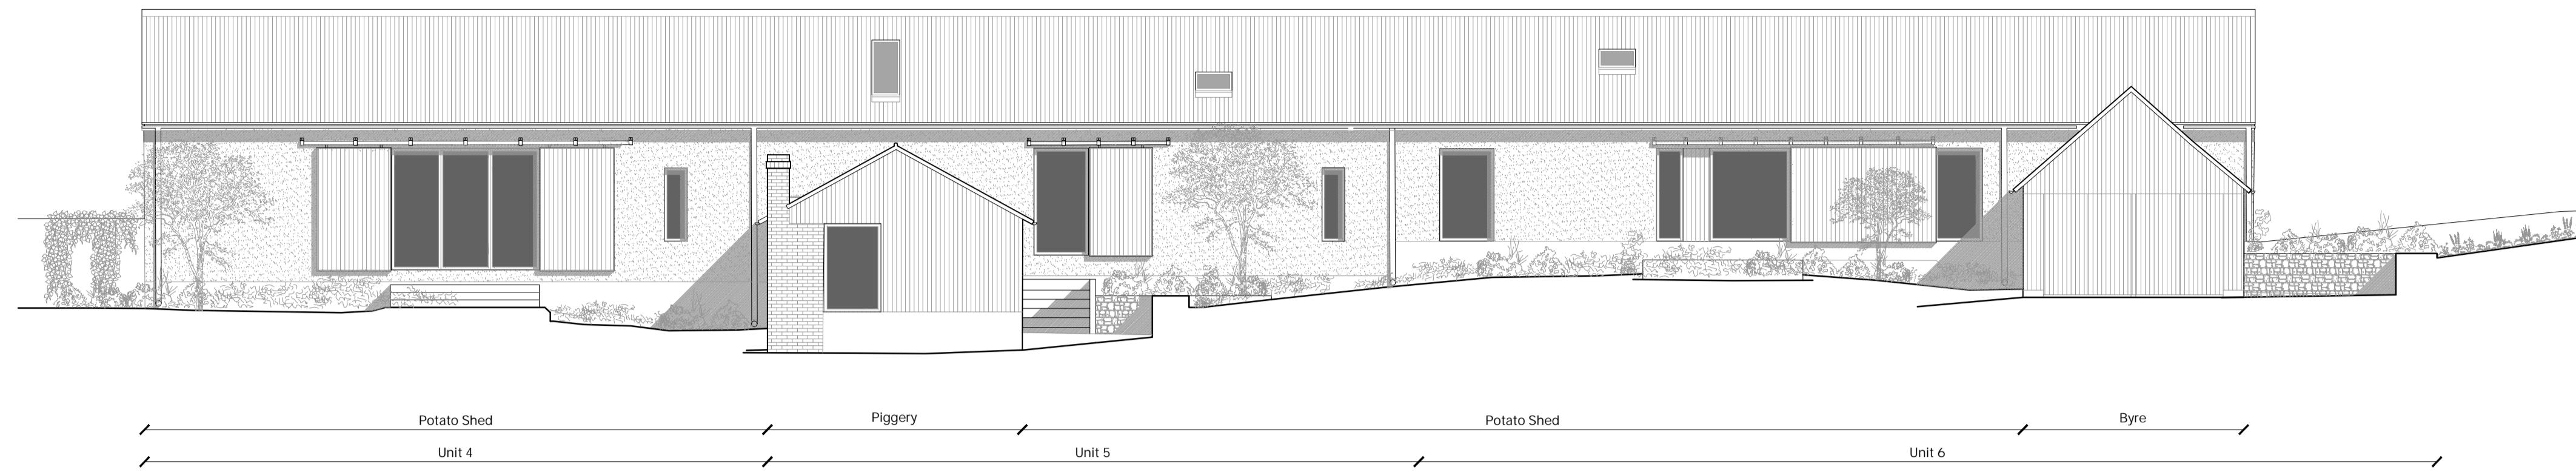


Proposed - West Elevation
Potato Shed, Byre & Piggery

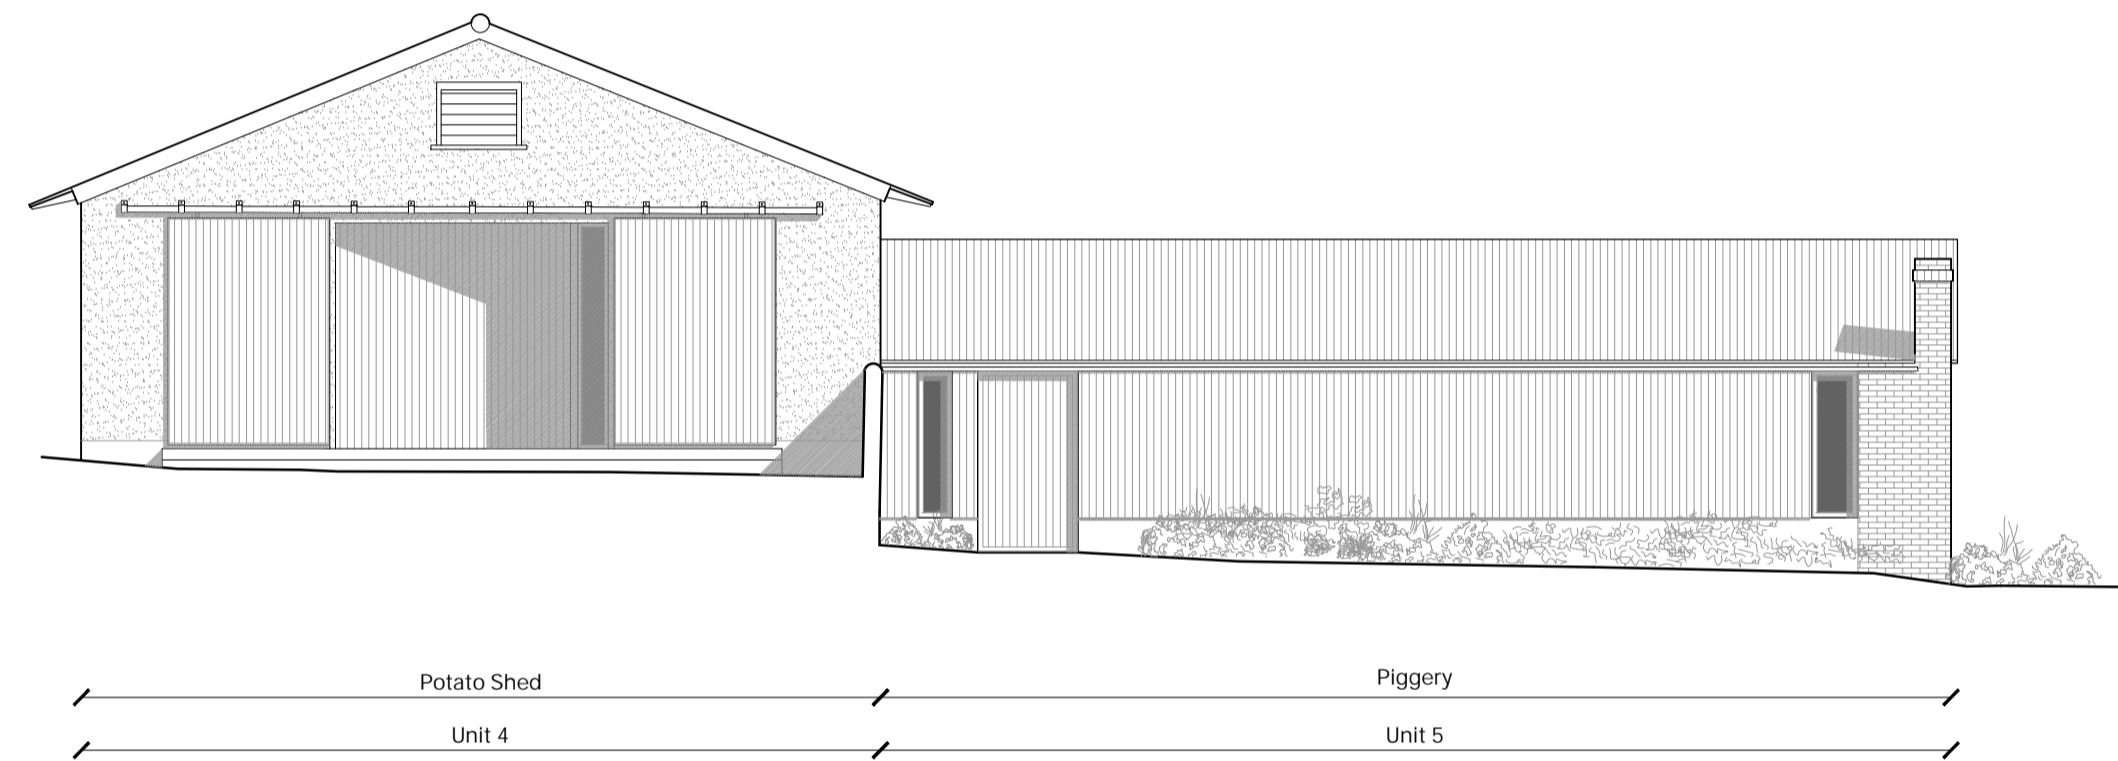


Proposed - North Elevation
Potato Shed & Piggery

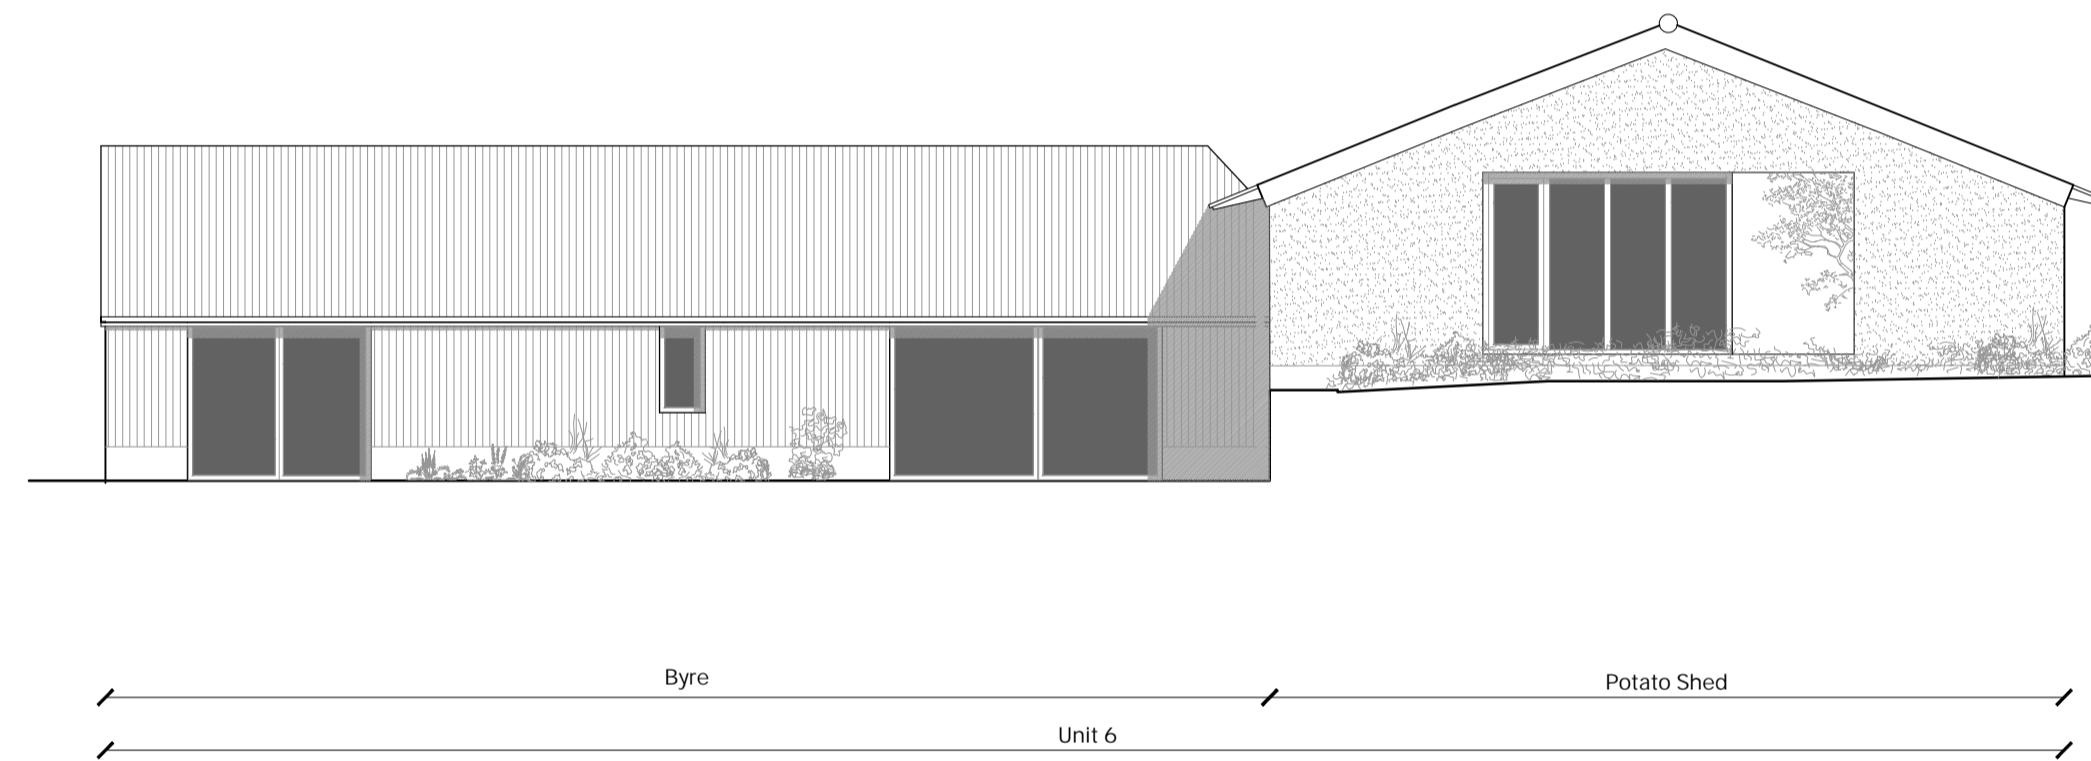


Proposed - South Elevation
Potato Shed & Byre

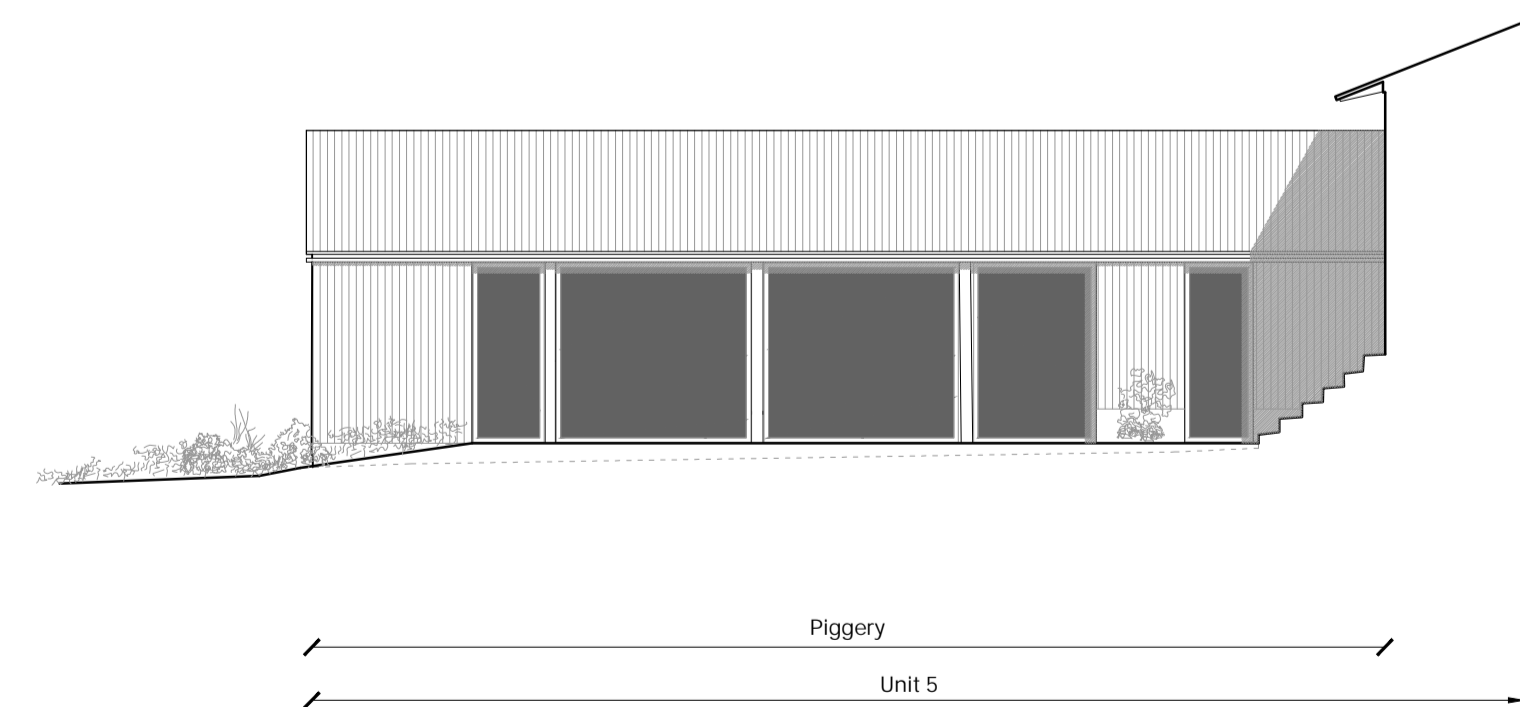

Proposed - South Elevation
Piggery

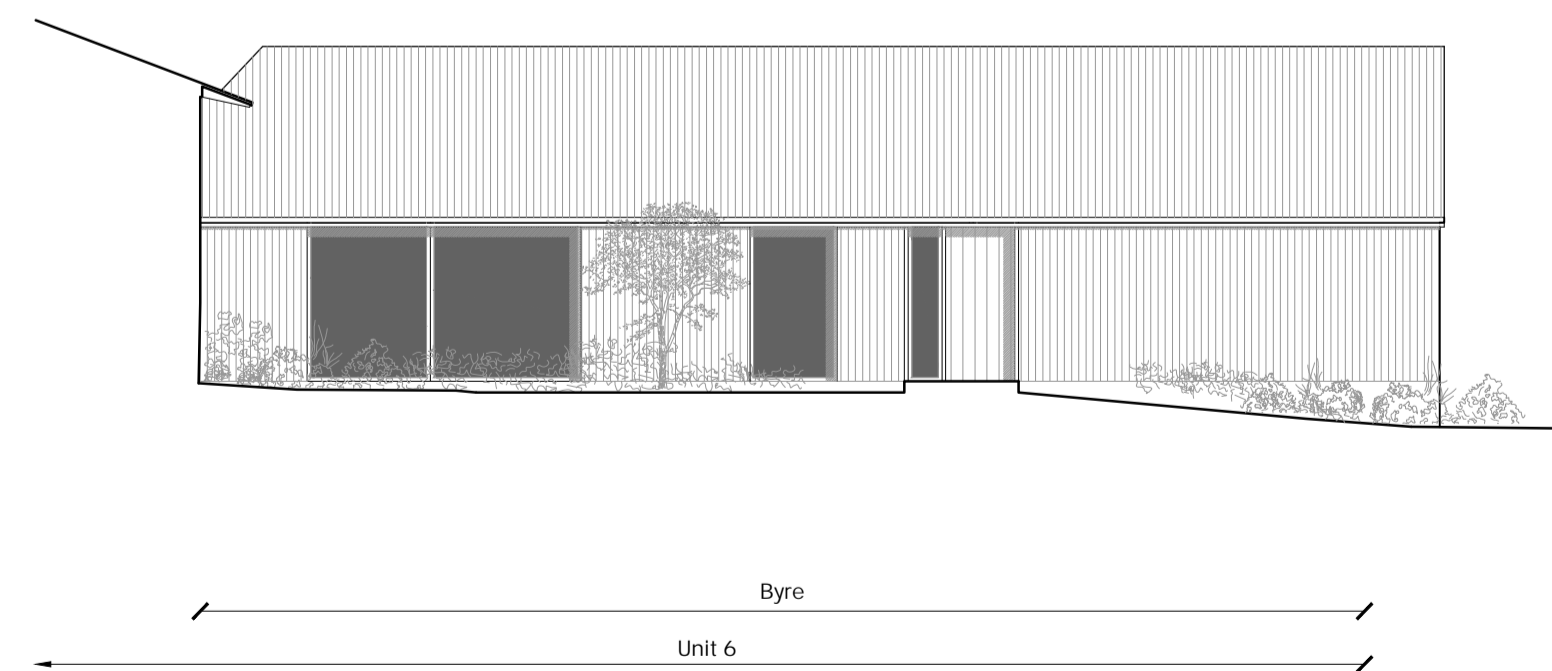

Proposed - North Elevation
Byre

 

REV	DATE	DESCRIPTION



PROJECT:
2203_BFSG
Bramling Court Farmhouse
Mr & Mrs Whitebread

DRAWING TITLE:
Proposed - Potato Shed, Byre & Piggery
Elevations (1 of 2)

SCALE: 1:100 @ A1
DATE DRAWN: December 2023
DRAWN BY: 06
CHECKED BY: 13

STATUS:
Planning

DRAWING NUMBER: 2203_3230
REVISION: -