


Notes:
All dimensions to be checked on site



REAR ELEVATION EXISTING

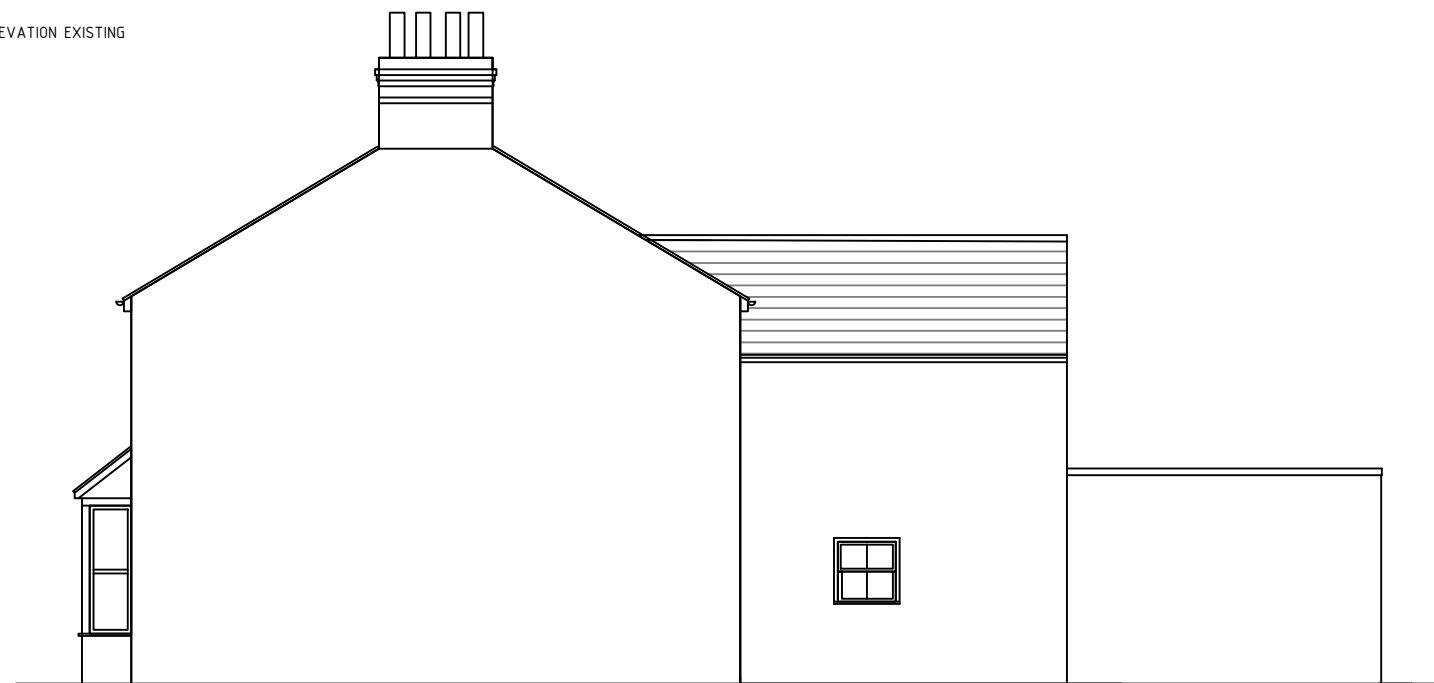

SIDE ELEVATION EXISTING



A	Jan 24	PLANNING
Rev	Date	Description
Title	ELEVATIONS EXISTING	
Job	11 LONGFIELD ROAD TRING	
Scale	1:100@A3	
Date	DEC 23	
Dm	GG	
Chk	GG	
Dwg No	2310-101	
Rev	REV A	
©		



ARCHITECTURE

Gillian Green
architects &
designers
3 Park Road
Tring
Hertfordshire
HP23 6AT

T +44 (0)1442
826762

gmngreen@gmail.com