




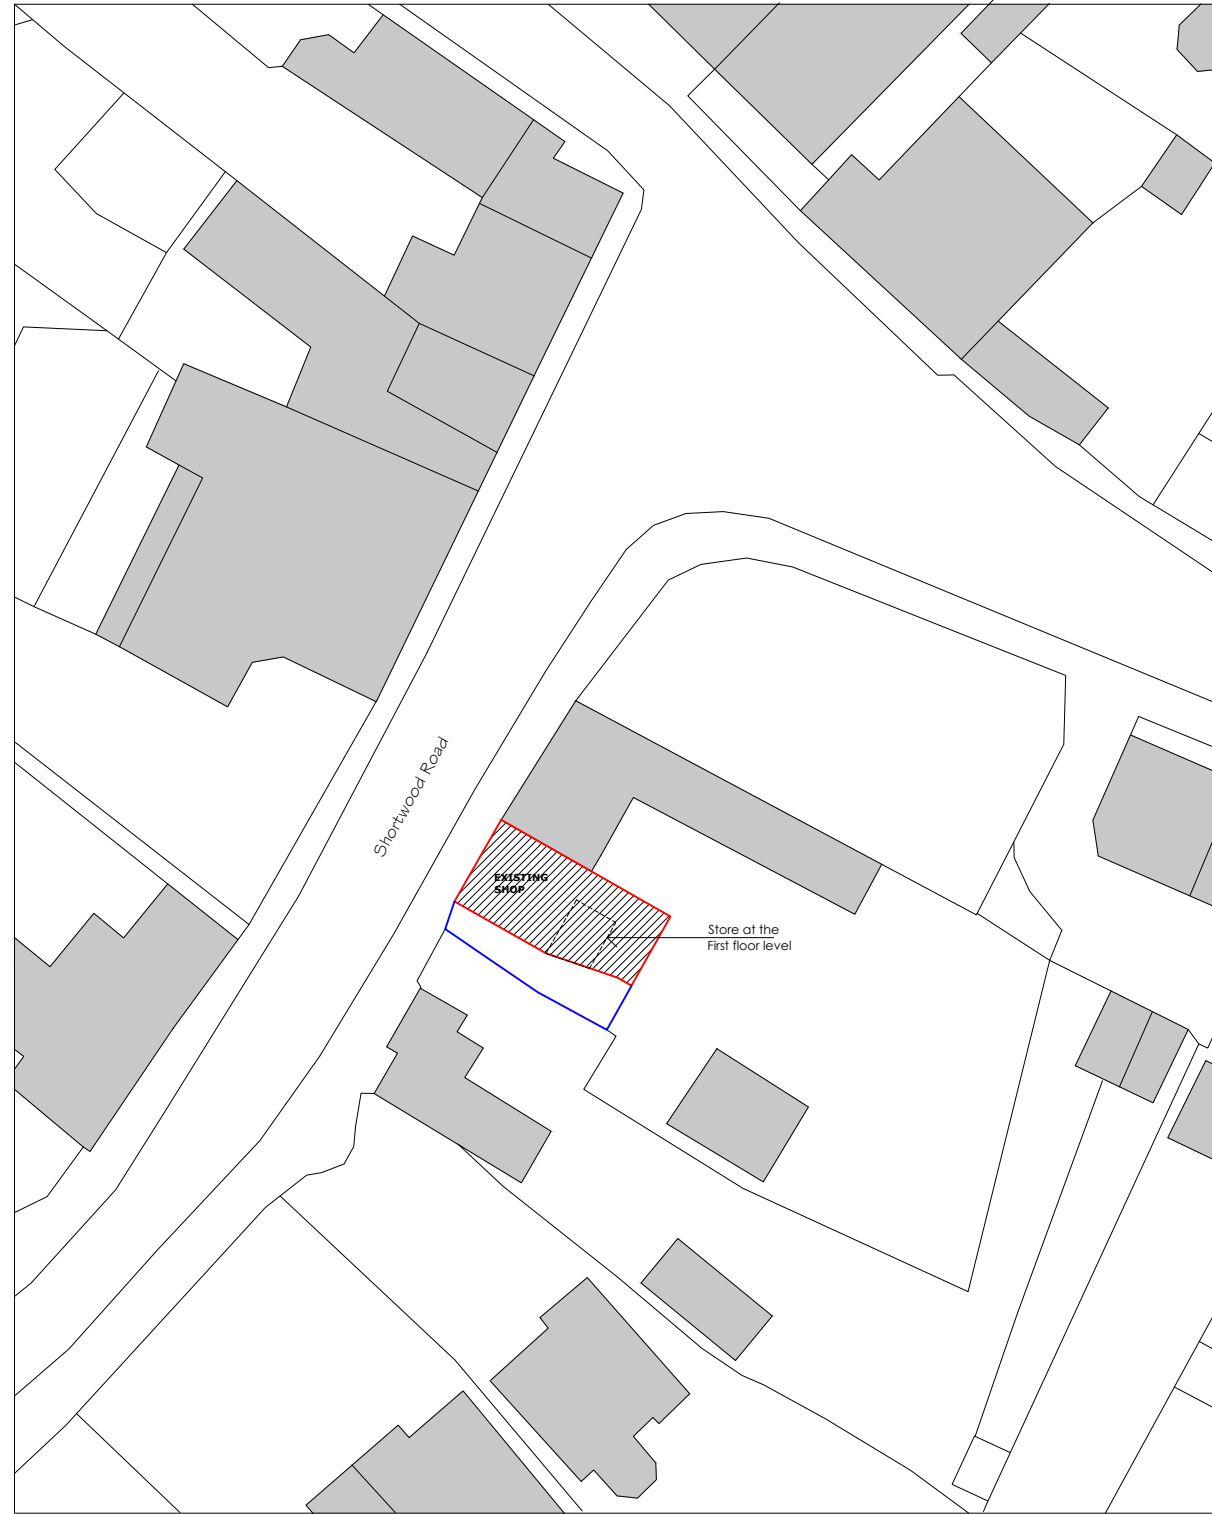


EXISTING SITE PLAN
SCALE 1: 500



PROPOSED SITE PLAN
SCALE 1: 500

Client	Sasindu Rathnayake		
Project	03 Shortwood Rd, Pucklechurch, Bristol BS16 9RA		
Job Title	Erection of a store at the First floor level (First floor rear extension)		
Drawing Title	EXISTING AND PROPOSED SITE PLAN		
Date	JAN 2024	Drawing No.	RDK/BS/1391/DWG- 06
Revision:	R1		
Date:	JAN 2024		
Suitability			
Ref Archt. Dwg.			
Designer :			
	 RDK CIVIL ENGINEERING LIMITED 1, Fernhill Court, Almondsbury, BS32 4LX		
1:50	Scale 1:50		
			
1:100	Scale 1:500		
			
	 Site Ownership  Right of Access		