




Client	Sasindu Rathnayake		
Project	03 Shortwood Rd, Pucklechurch, Bristol BS16 9RA		
Job Title	Erection of a store at the First floor level (First floor rear extension)		
Drawing Title	EXISTING ELEVATIONS		
Date	JAN 2024	Drawing No.	RDK/BS/1391/DWG- 04
Revision:			
Date:			

Suitability


Ref Archt. Dwg.

Designer :


RDK RDK CIVIL ENGINEERING LIMITED
Civil Engineering Limited 1, Fernhill Court, Almondsbury, BS32 4LX

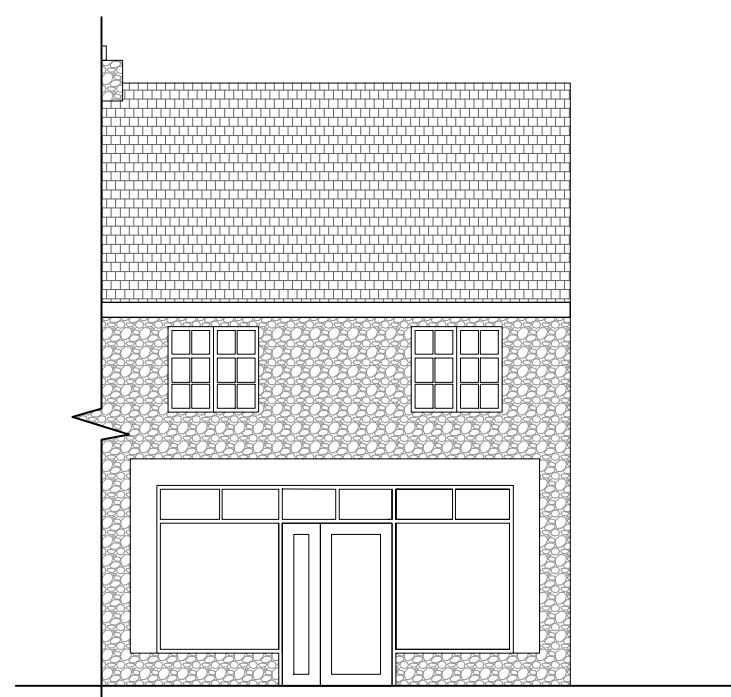 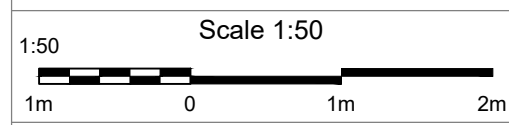


EXISTING FRONT ELEVATION
SCALE 1: 100

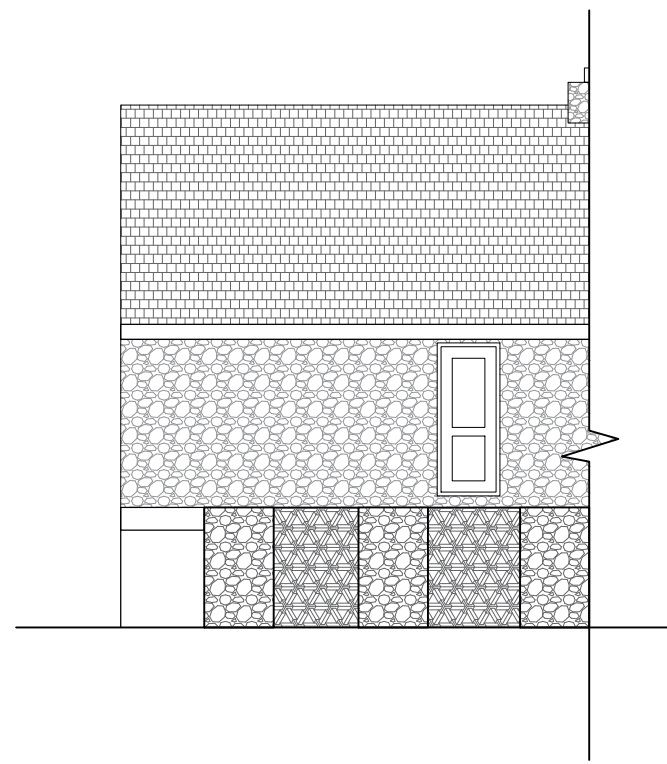

EXISTING REAR ELEVATION
SCALE 1: 100

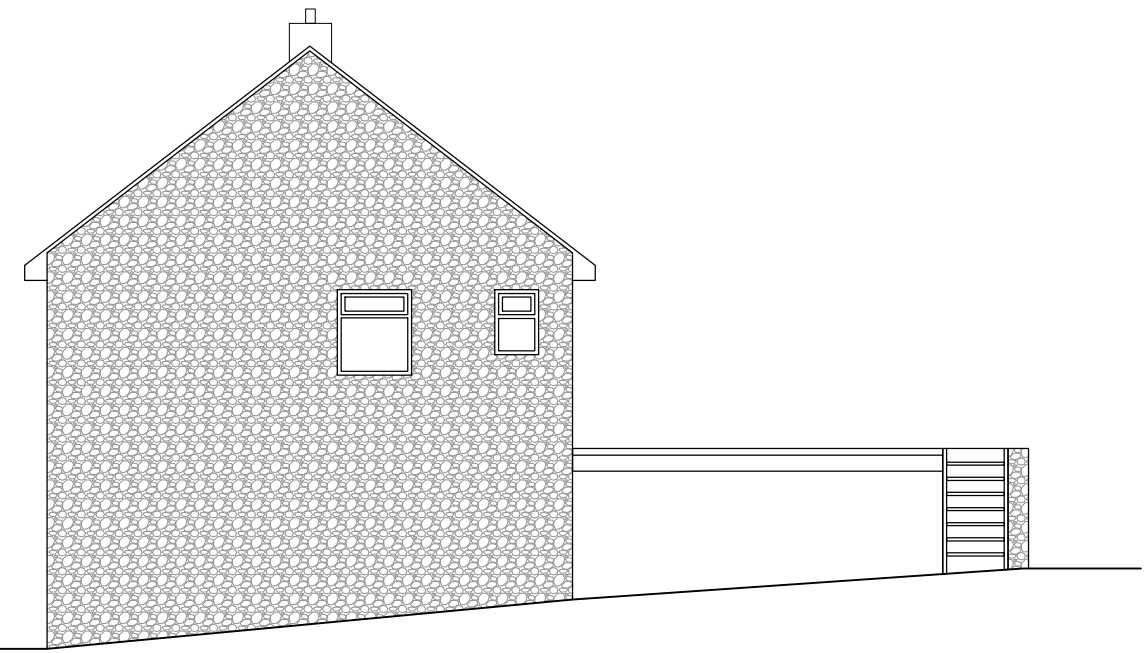

EXISTING RIGHT SIDE ELEVATION
SCALE 1: 100

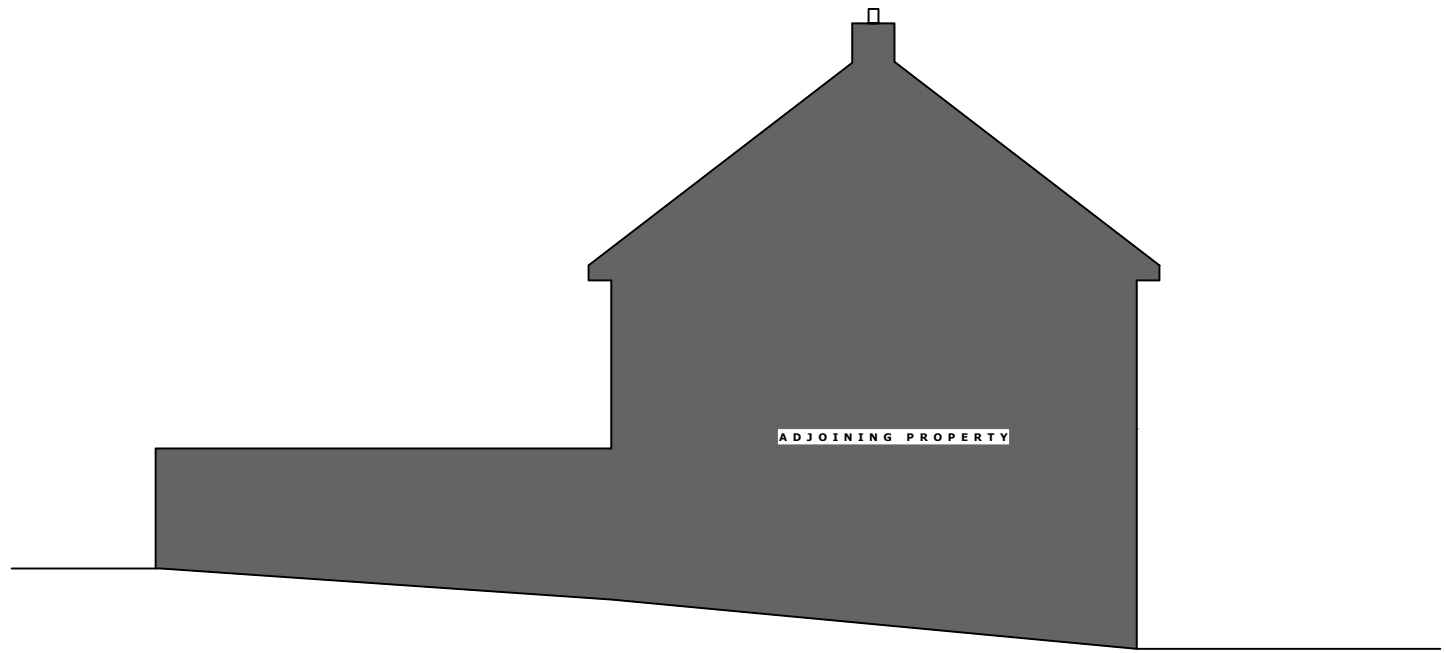

EXISTING LEFT SIDE ELEVATION
SCALE 1: 100