

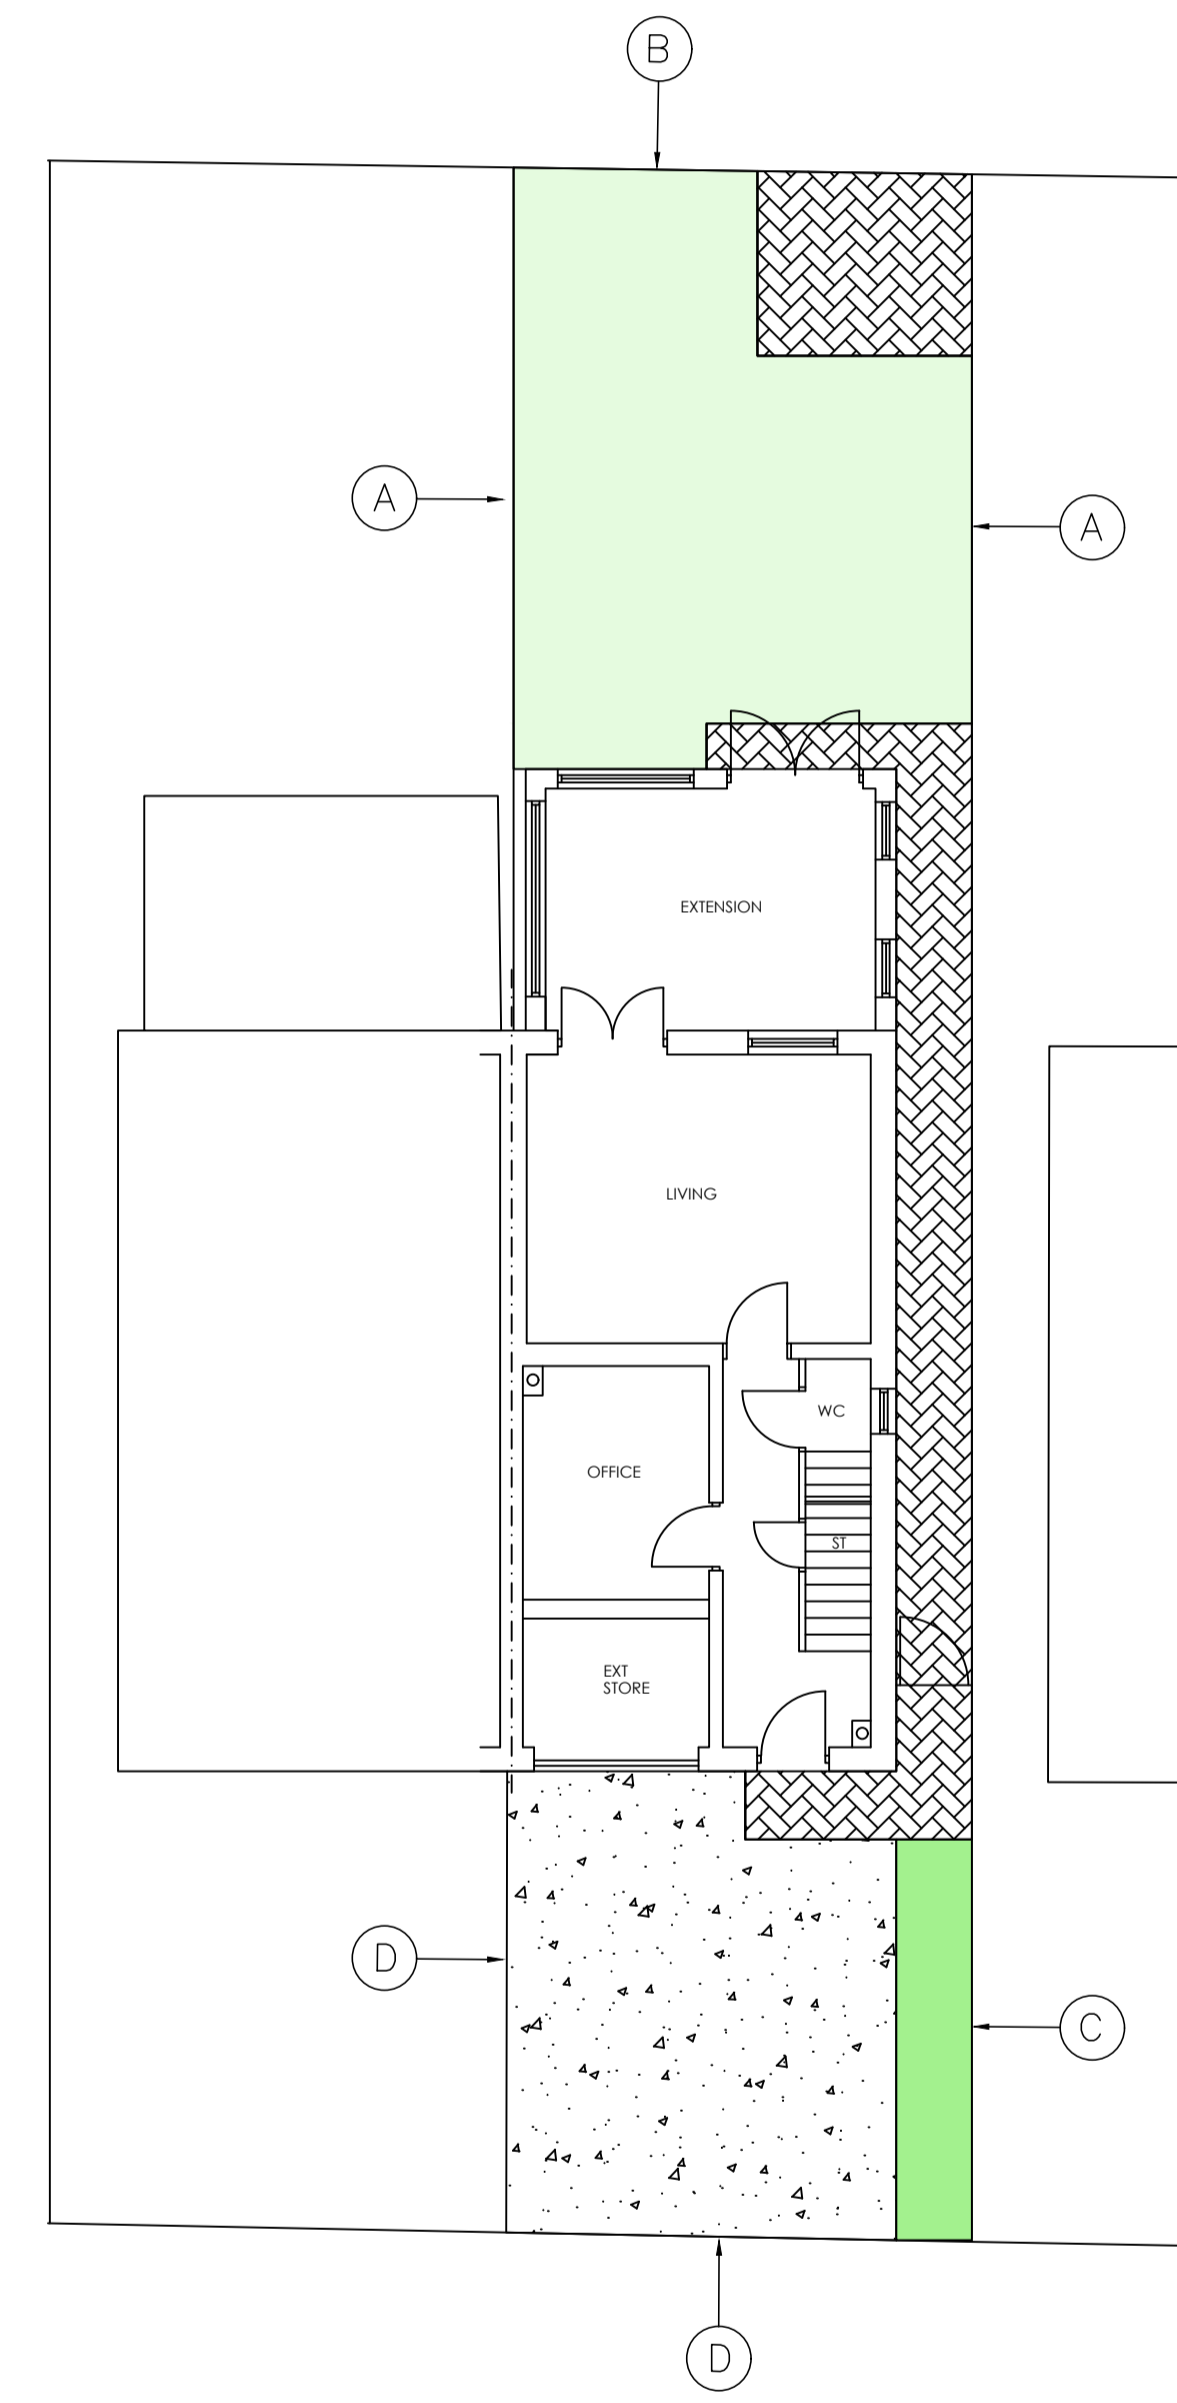
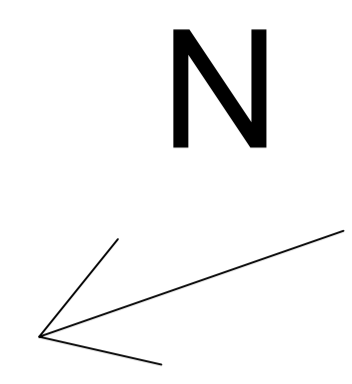


EXISTING SITE PLAN 1:100

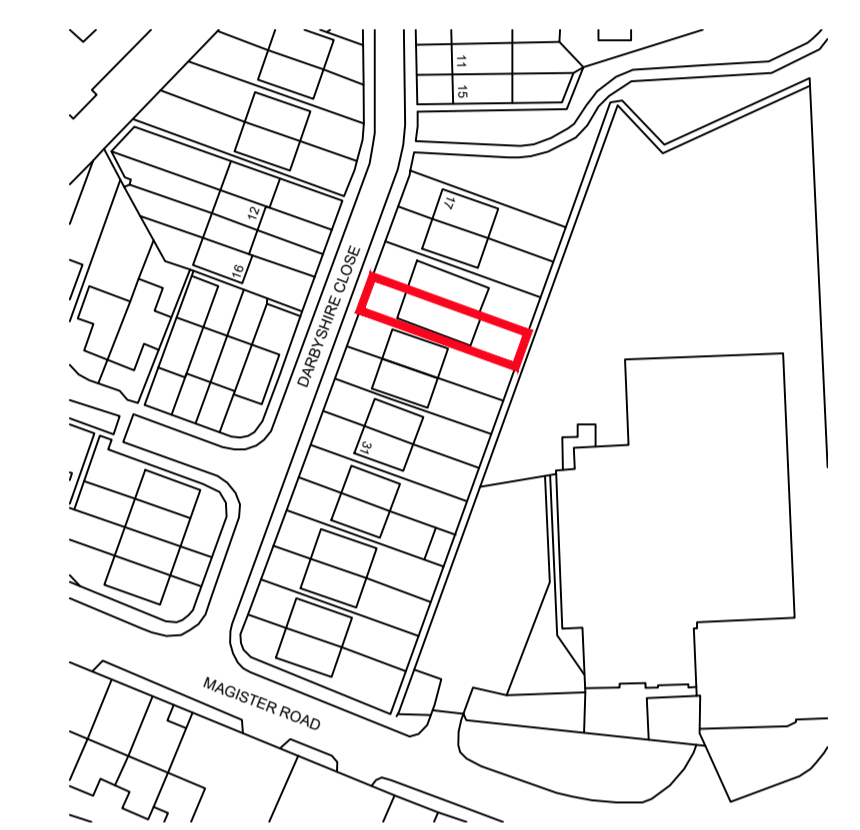

PROPOSED SITE PLAN 1:100

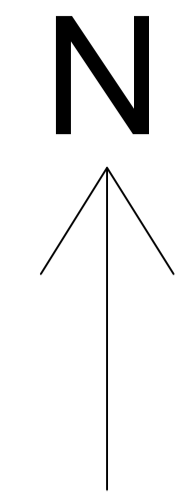

EXISTING SITE LOCATION PLAN 1:1250

- (A) → 1800mm HIGH TIMBER FENCE
- (B) → 2400mm TIMBER FENCE
- (C) → 1200mm HIGH TIMBER FENCE
- (D) → NO FORMAL BOUNDARY
- [Pattern] → HARD LANDSCAPING - TARMAC
- [Green] → SOFT LANDSCAPING - GRASS
- [Dark Green] → SOFT LANDSCAPING - SHRUBS
- [Cross-hatch] → HARD LANDSCAPING - PAVING

1 – PLANNING ISSUE			
PROPOSED ALTERATION			
23 DARBYSHIRE CLOSE, THORNABY, TS17 0AY			
EXISTING & PROPOSED SITE PLANS			
SITE LOCATION PLAN			
SCALE: 1:100 & 1250	DATE: JAN 2024	DRAWING: 001	REVISION: 1