

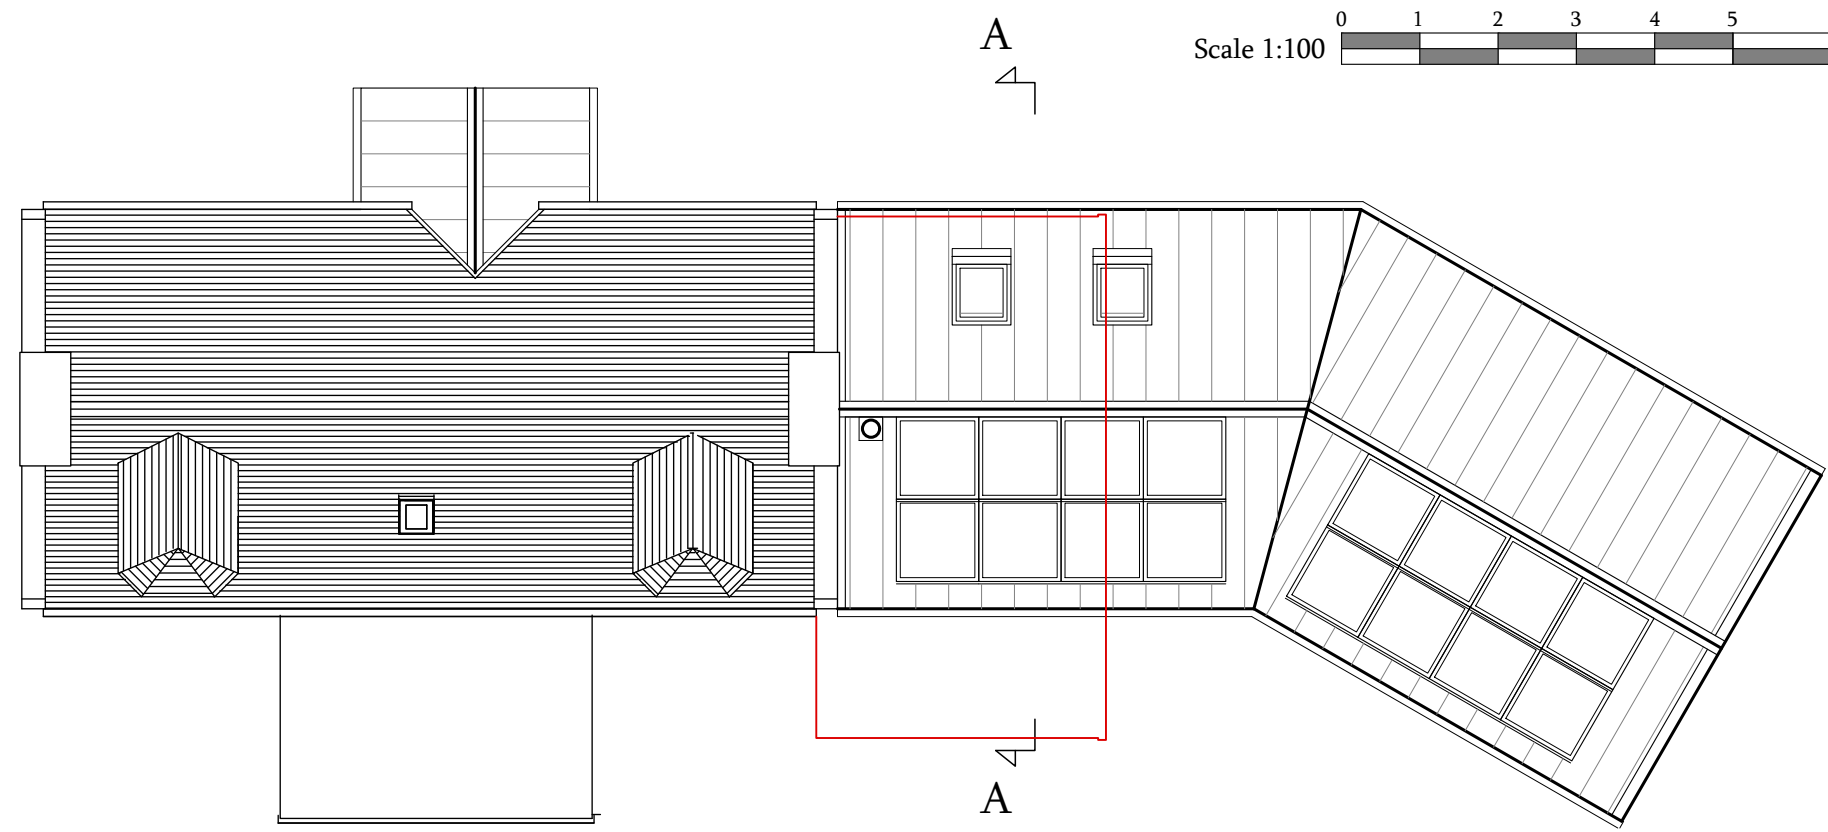


This drawing is copyright of Annie Kenyon Architects Ltd. This drawing is to be read in conjunction with all related drawings. Do not scale from this drawing. All dimensions must be checked and verified on site before commencing any work or producing shop drawings. The originator should be notified immediately of any discrepancy.

 

Roof Plan Scale 1:100

PLANNING

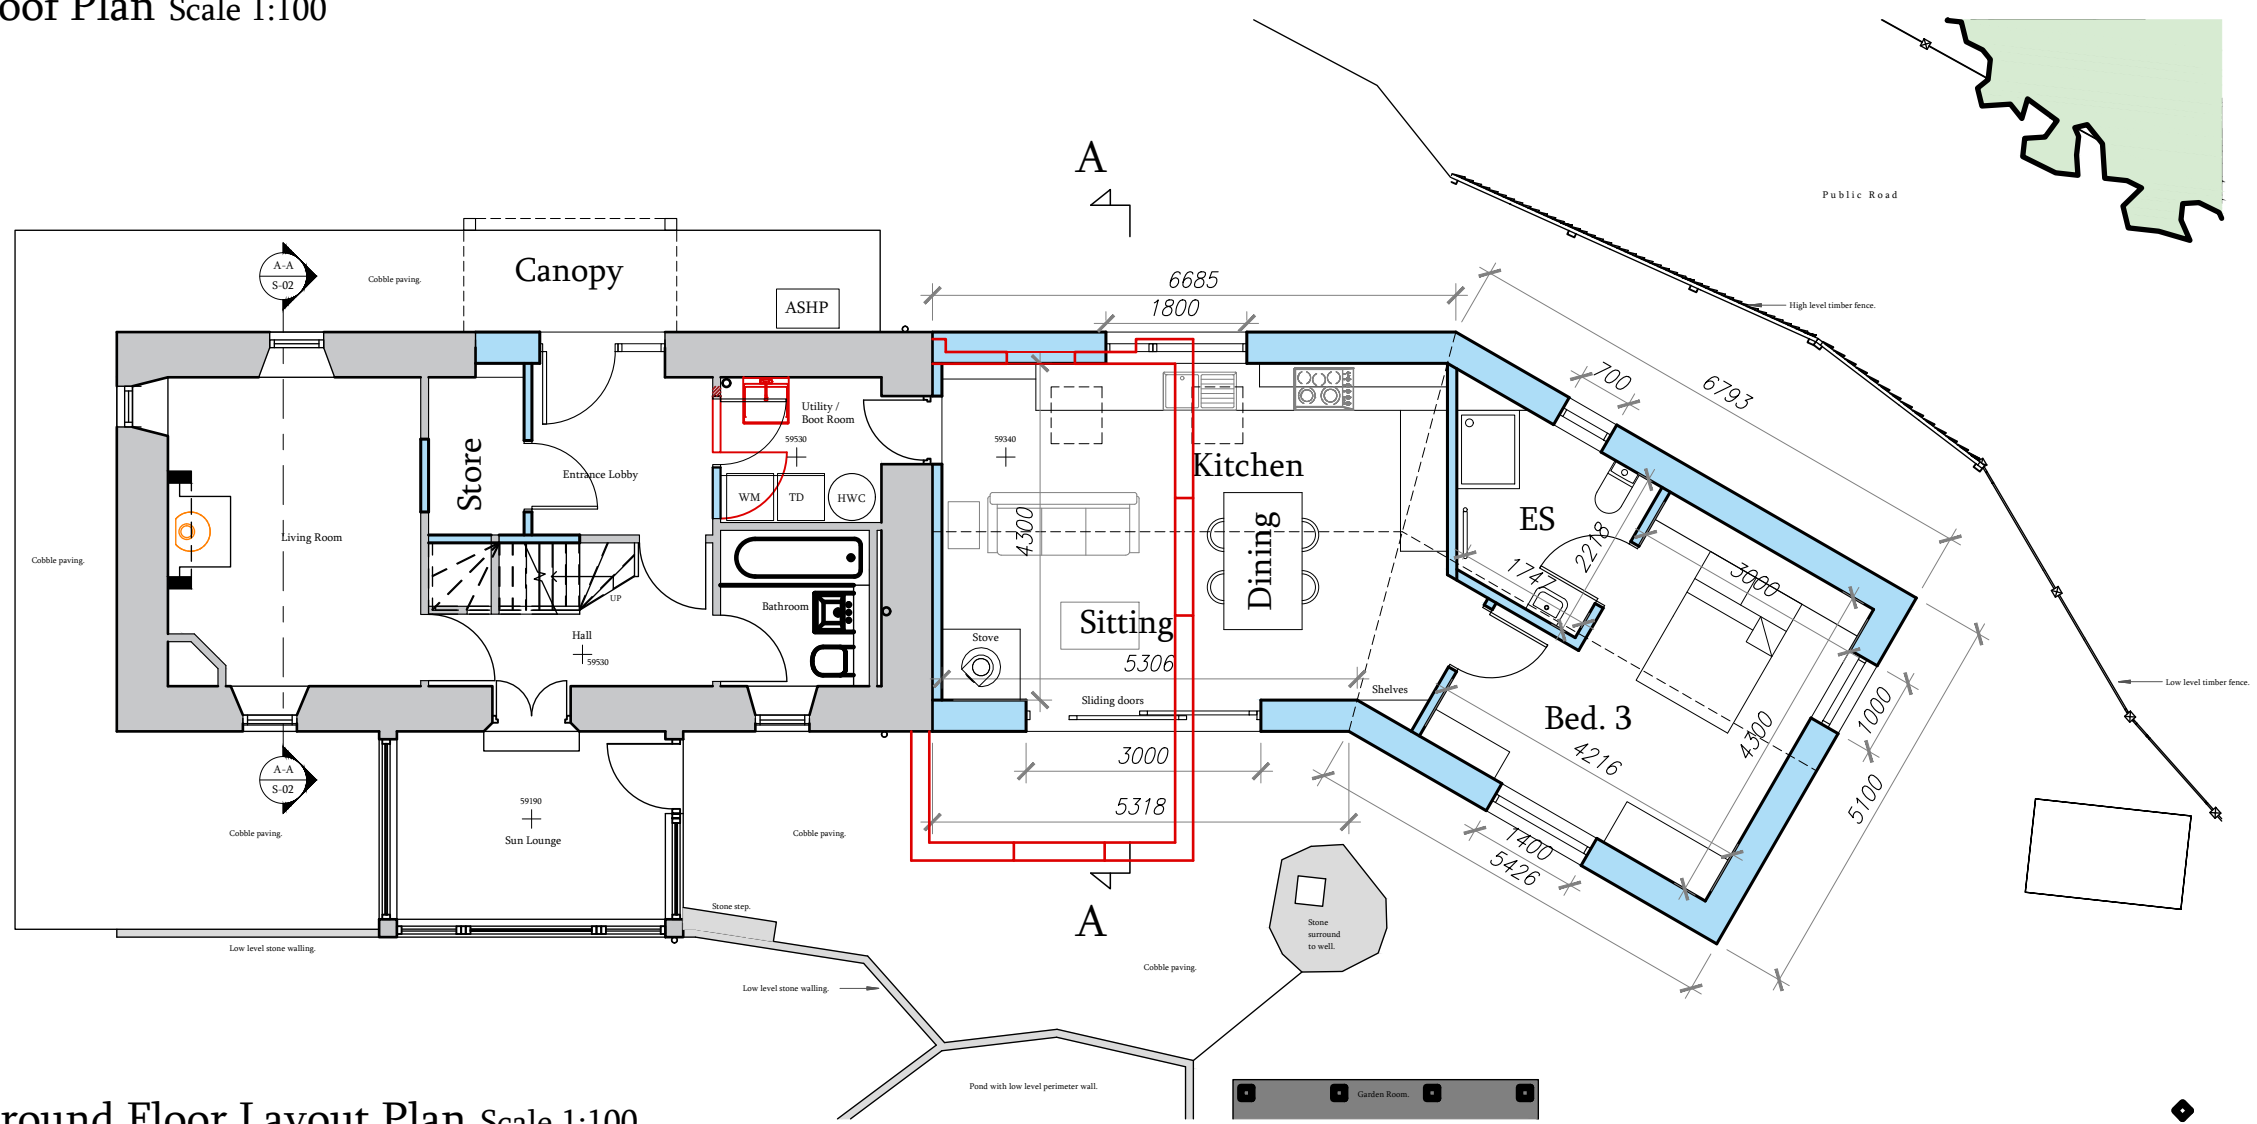

Ground Floor Layout Plan Scale 1:100
49.8m2 Gable Extension

aka
Annie Kenyon Architects Ltd

North Gate Lodge
Haddo, Inverkeithny
Huntly, Aberdeenshire
AB54 7XB
tel/fax: 01464 851 621
www.akenyonarchitects.com
info@akenyonarchitects.com

Client
Sean & Margaret Copley

Job Title
Woodend Cottage
Potterton
Aberdeen

Drawing Title
Proposed Plans

CAD Reference

| | | | |
|----------------------|---------------|-----------|-------------------|
| Scale at A3 1:100 | Drawn PMcW | Chk RI | Date Nov. 2023 |
|----------------------|---------------|-----------|-------------------|

| | | |
|----------------|----------------------|-------------------|
| Job No. 866 | Drawing No. PL-03 | Revision No. C |
|----------------|----------------------|-------------------|

