



This drawing is copyright of Annie Kenyon Architects Ltd. This drawing is to be read in conjunction with all related drawings. Do not scale from this drawing. All dimensions must be checked and verified on site before commencing any work or producing shop drawings. The originator should be notified immediately of any discrepancy.

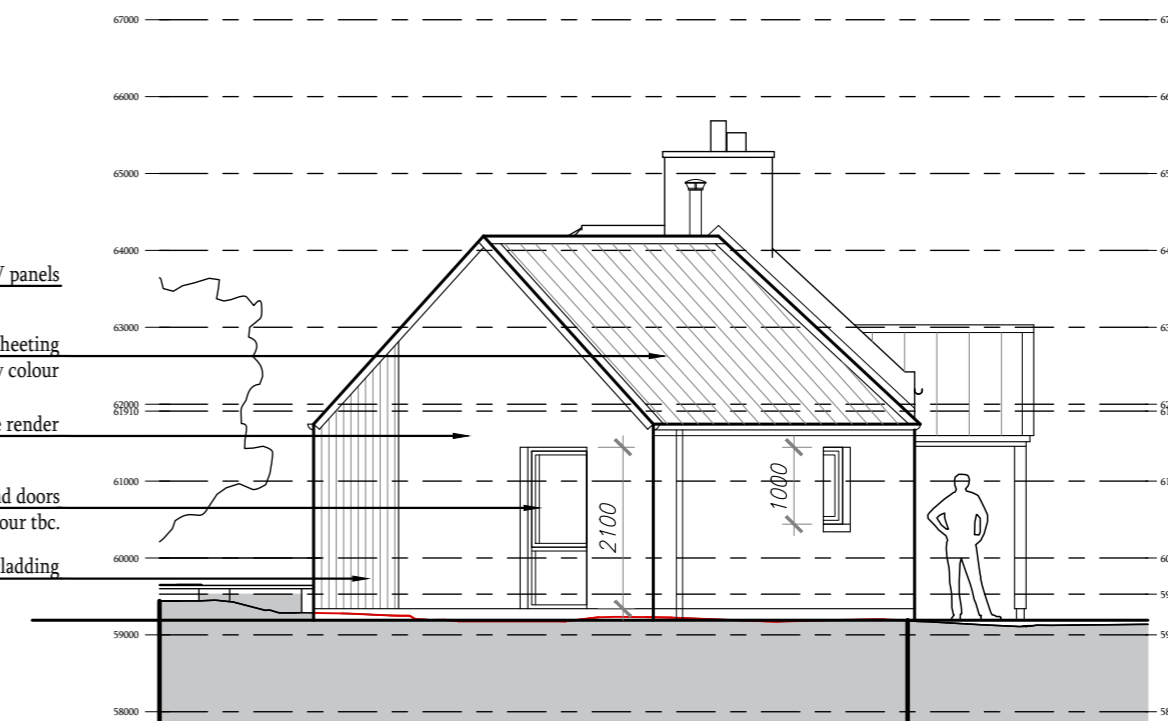


South Elevation




East Elevation

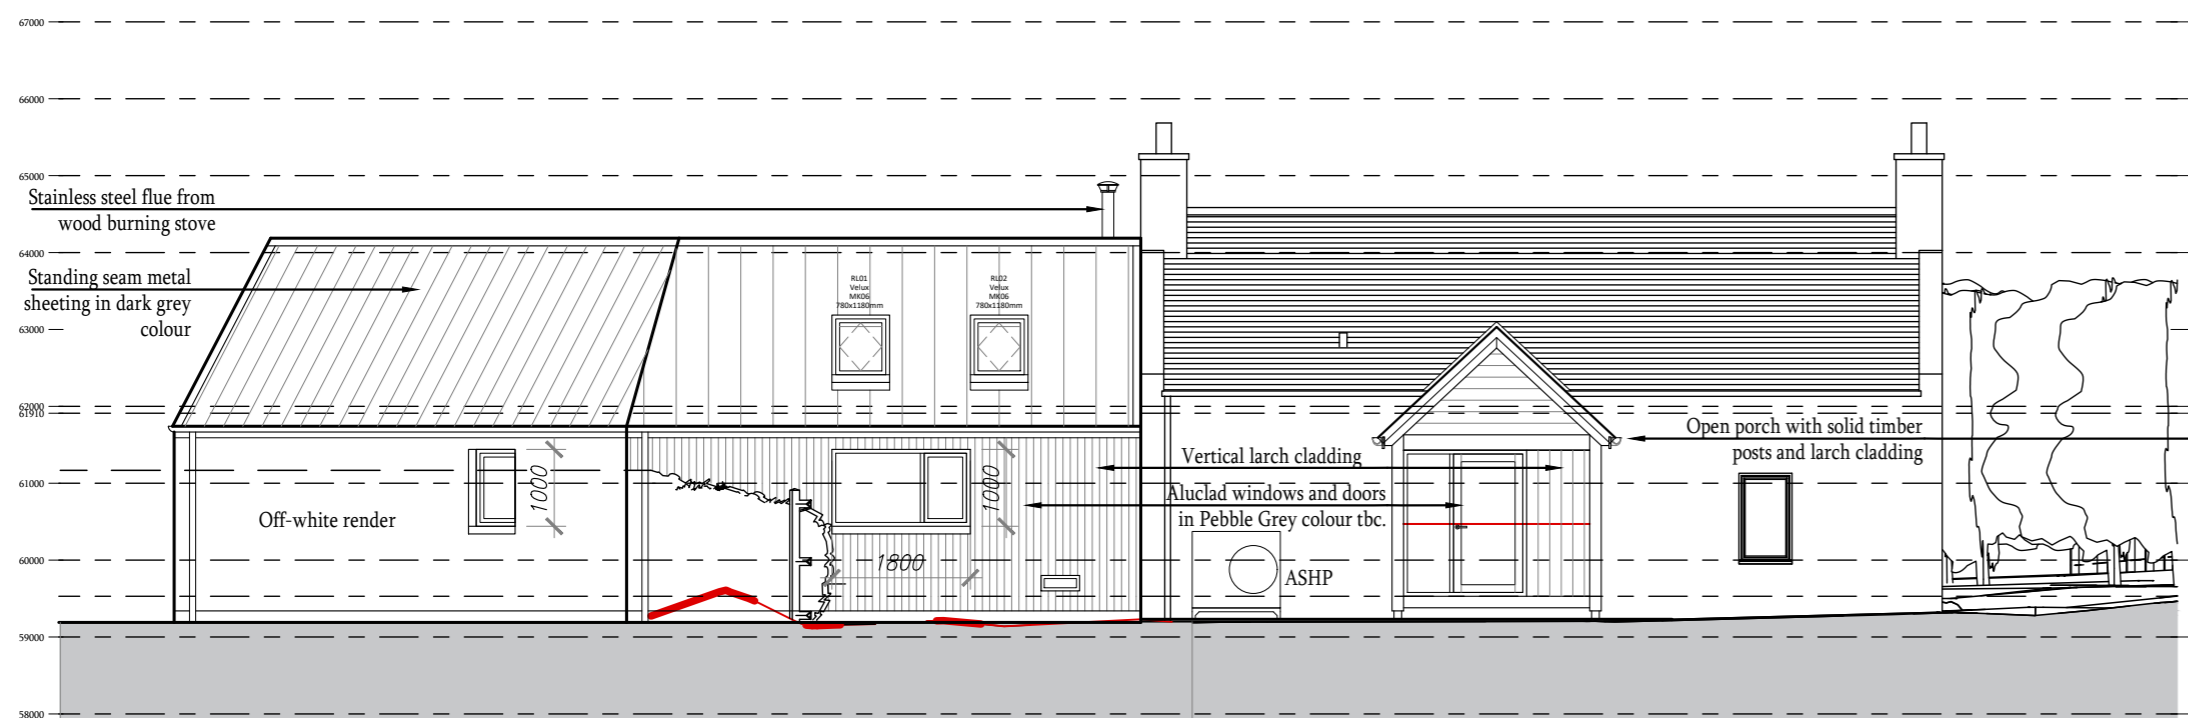


North Elevation

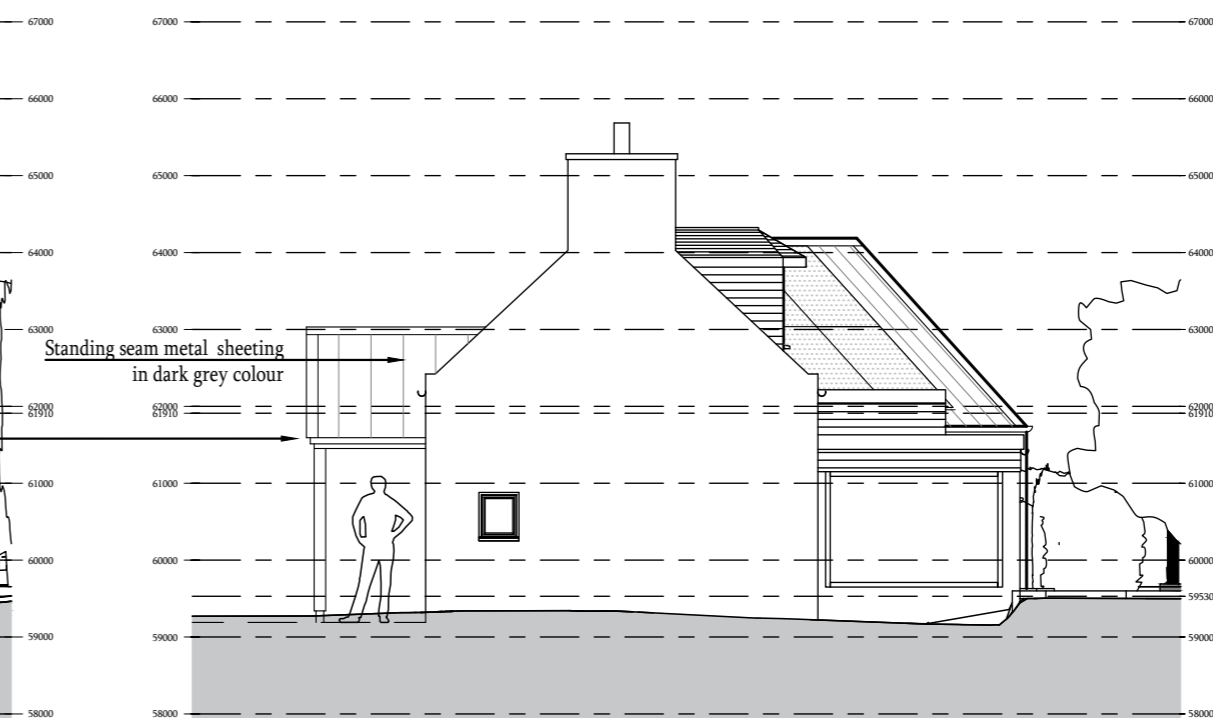


West Elevation

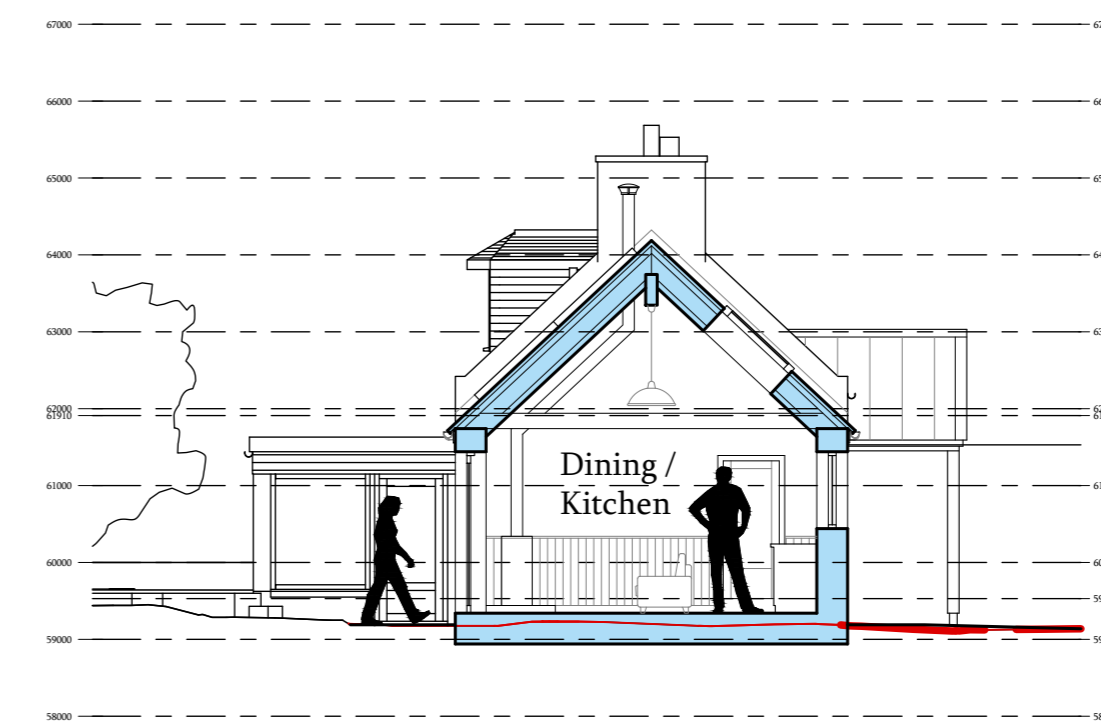

Section A-A

 

PLANNING

 Annie Kenyon Architects Ltd		North Gate Lodge Haddo, Inverkeithny Huntly, Aberdeenshire AB54 7XB tel/fax: 01464 851 621 www.akenyonarchitects.com info@akenyonarchitects.com	
		Client Sean and Maragret Copley	
Job Title Woodend Cottage Potterton Aberdeen		Drawing Title Proposed Elevations Proposed Section A-A	
CAD Reference			
Scale at A2 1:100	Drawn PMcW	Chk RI	Date Nov. 2023
Job No. 866	Drawing No. PL-04	Revision No. C	