



DARK GREY SARNAFIL FASCIA.
 NORDAN TIMBER KULLAD WINDOWS.
 GREY.

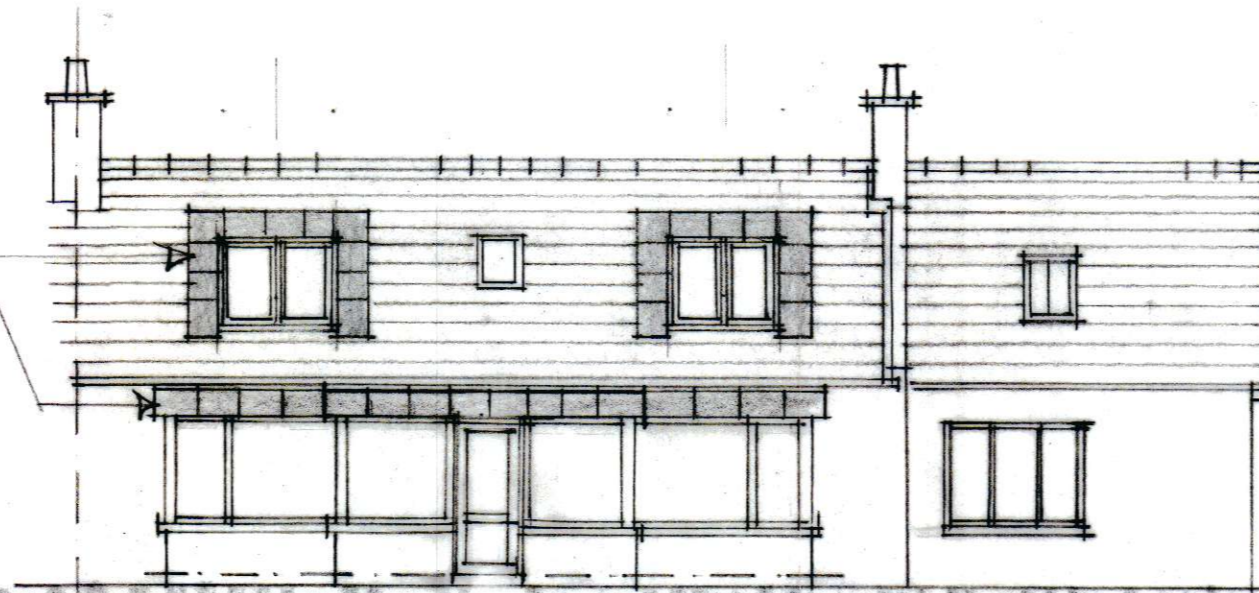

WEST.




ELEVATIONS SCALE 1:100/VAL.

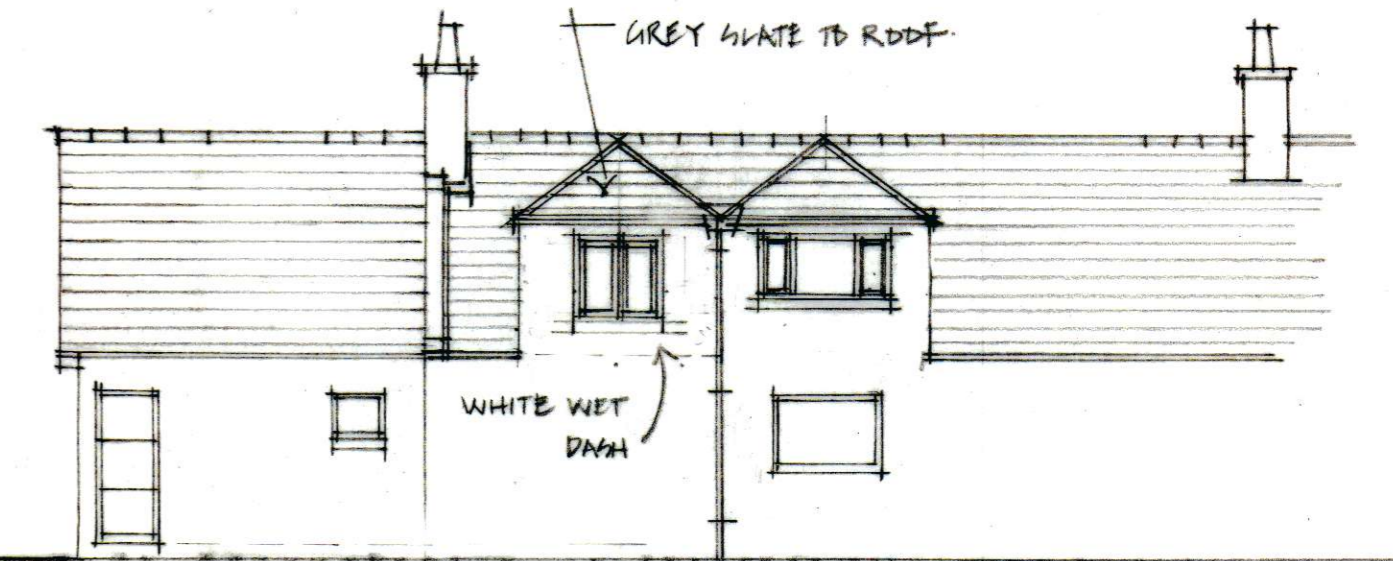


EAST.

NO CHANGE TO EX GROUND LEVELS.

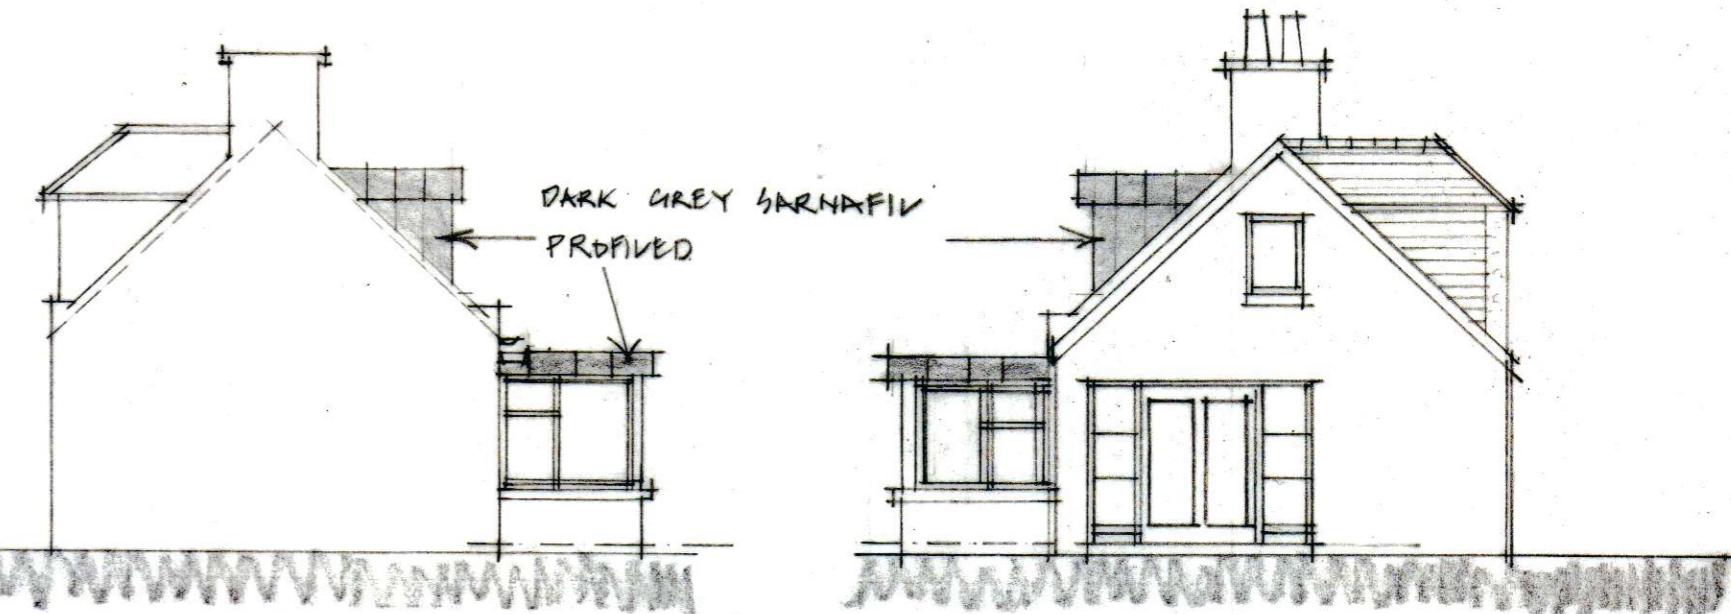

NORTH.

SOUTH.

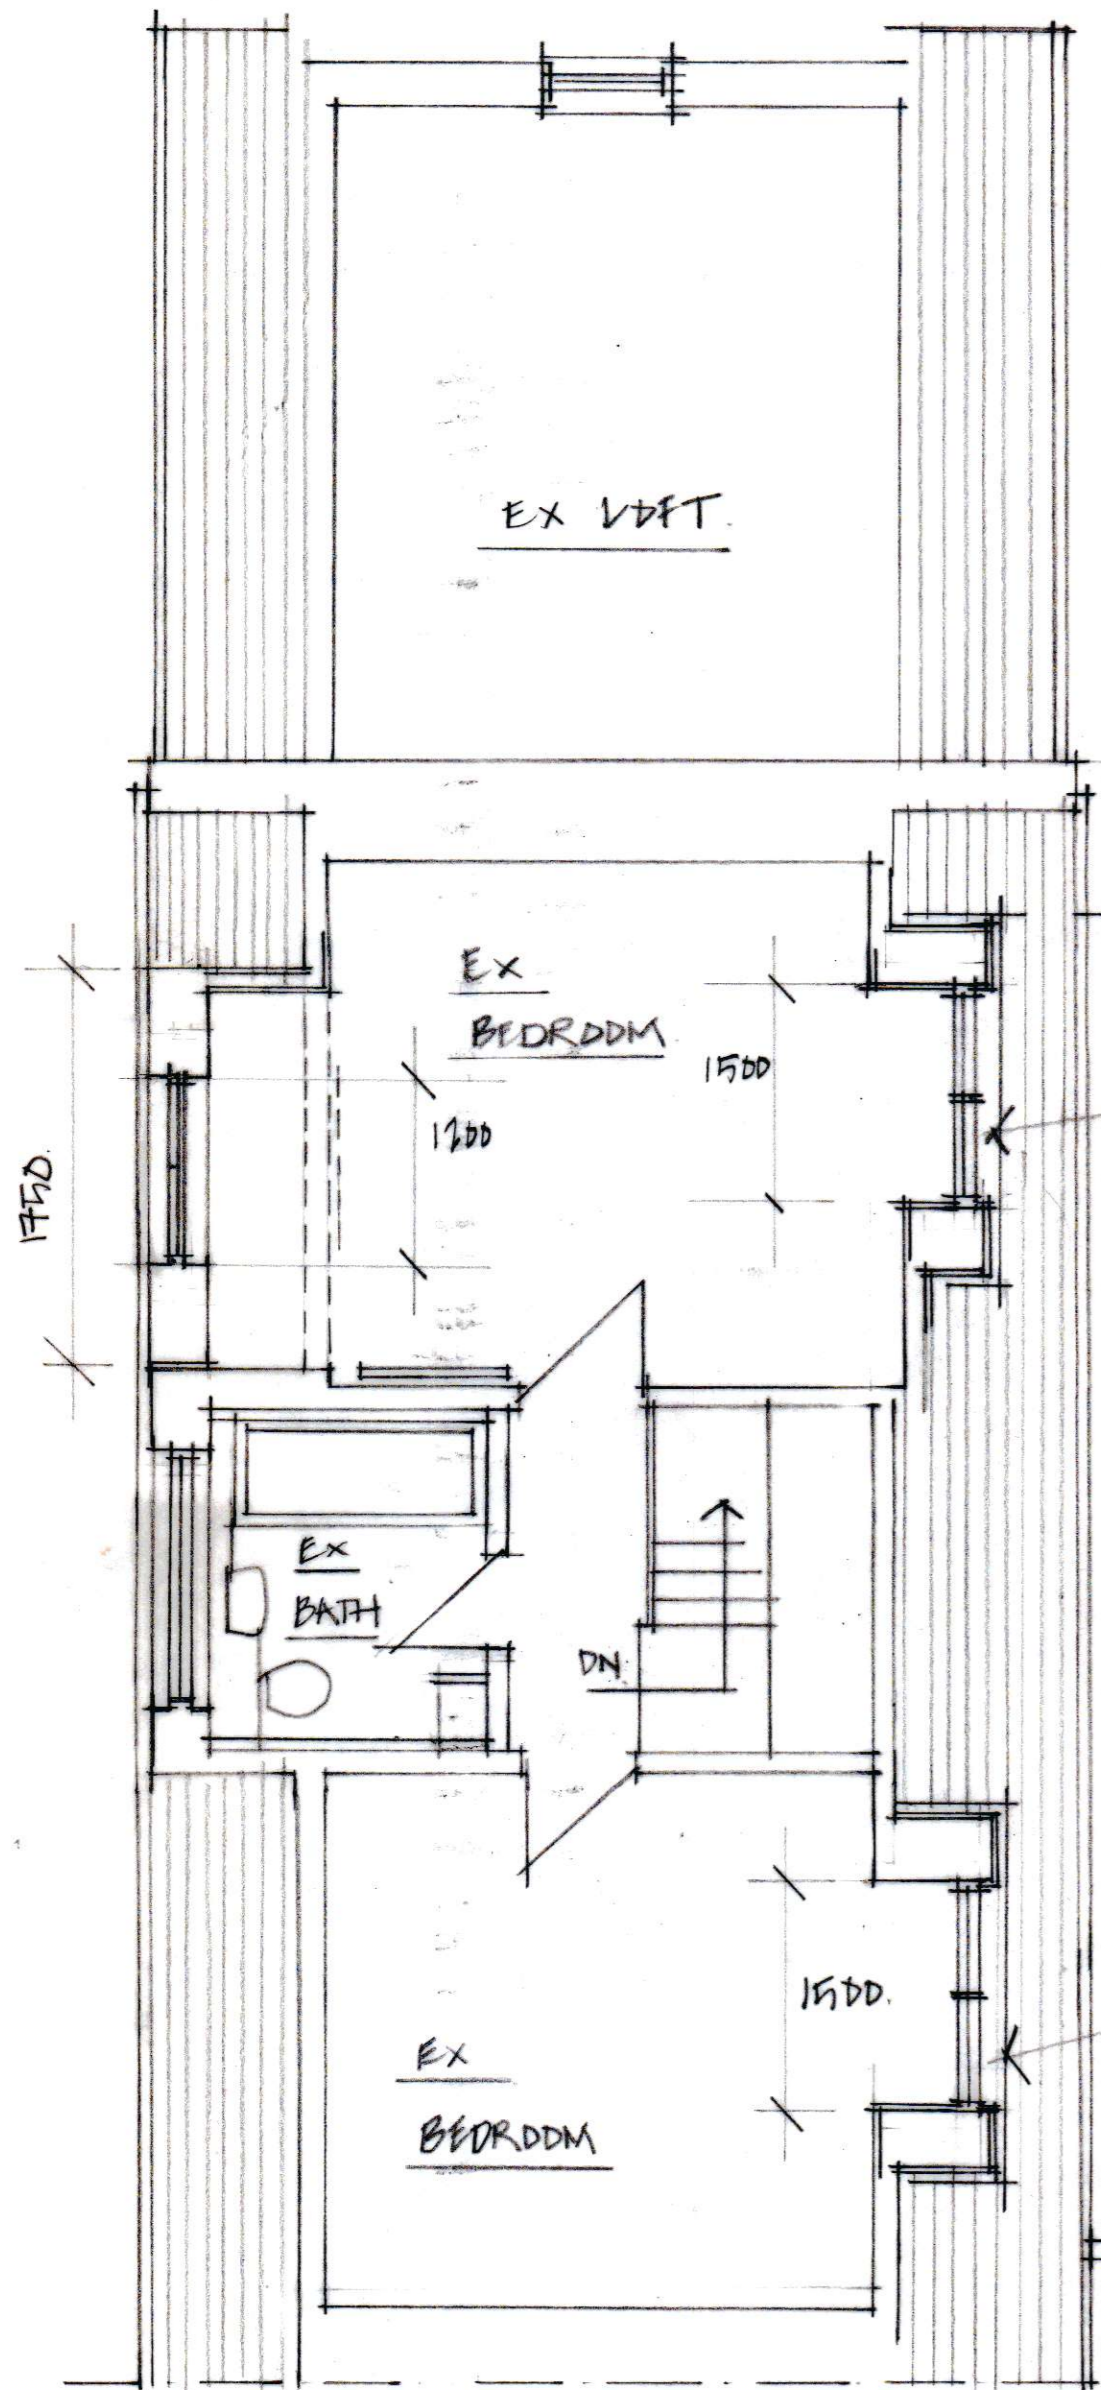

EX VDET.

EX BEDRDM

1200

1500

EX BATH

DN


EX

BEDRDM

1500


FIRST FLOOR PLAN.

REPLACEMENT
 DORMERS.

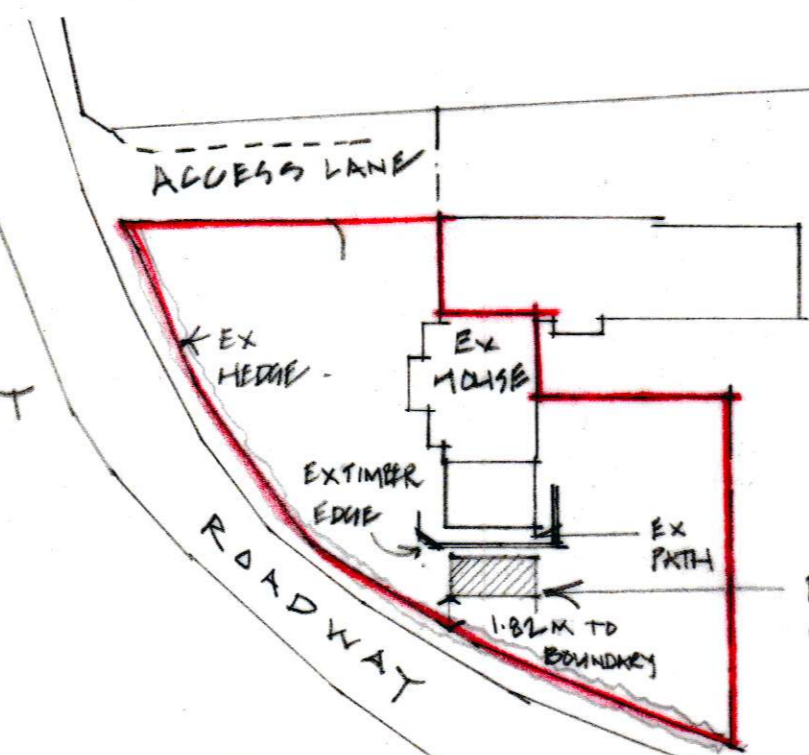

SITE PLAN
 SCALE 1:500

PROPOSED OPEN
 SIDED SHELTER
 6M X 3M.

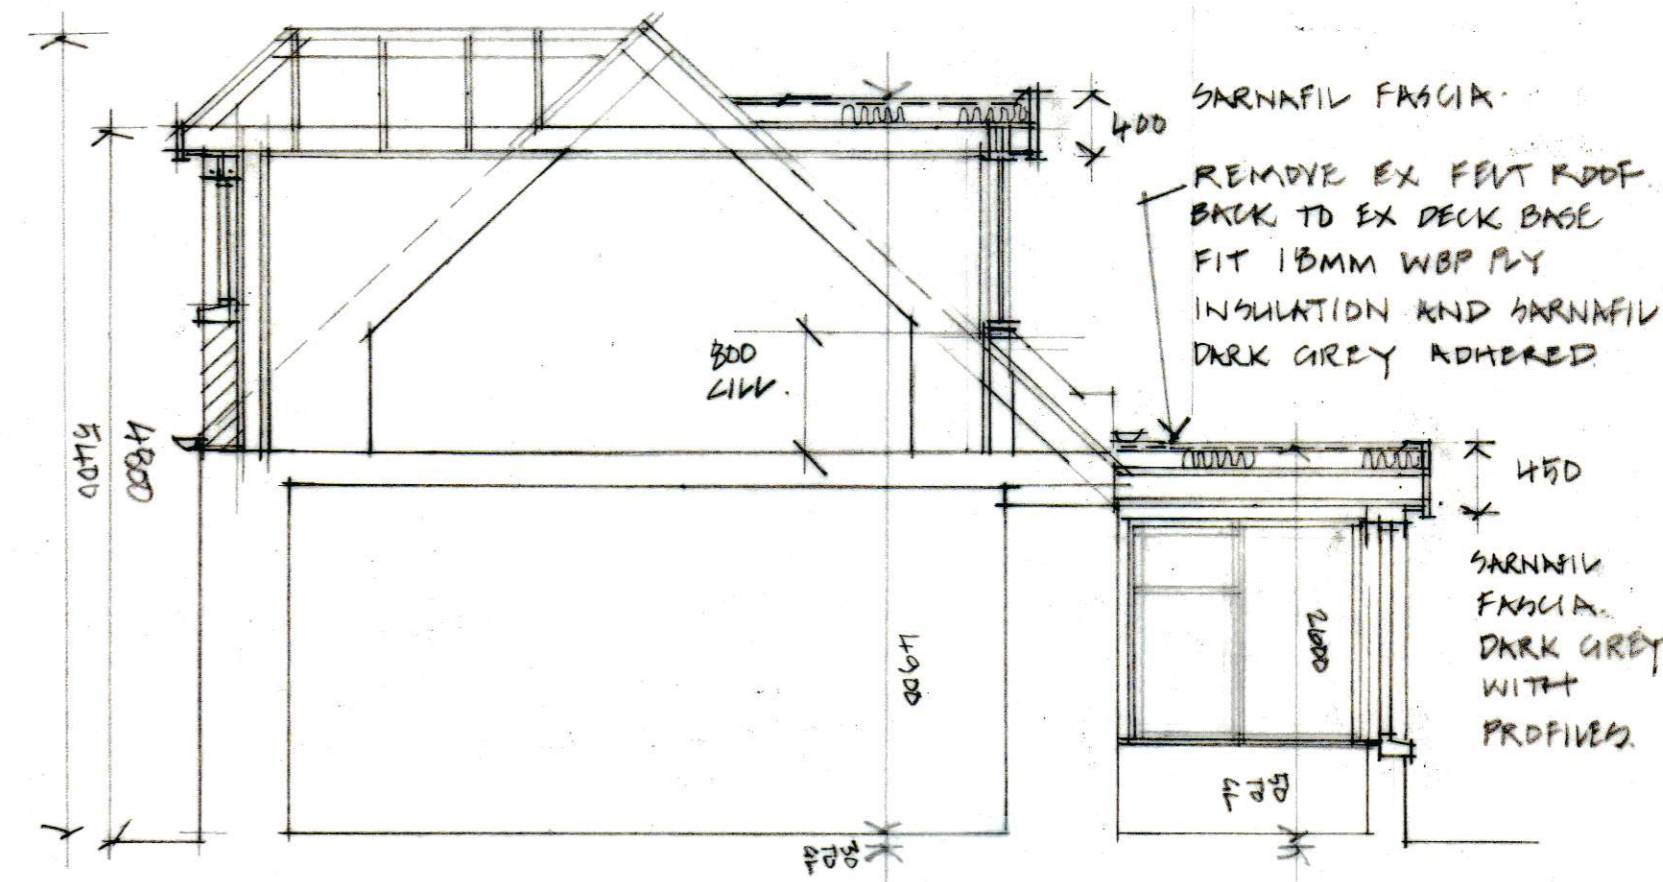

CROSS SECTION.



PLAN + SECTIONS 1:50 (A) A2.

GARY GRANT ARCHITECT
 MUIR CROFT BALLOGIE ABOYNE AB34 5DJ.
 email : ggrantarchitect@aol.com

2 BRIDGE OF DEE COOTTAGES
 BANCHORY. AB31 5HL4
 PROPOSED GF / FF PLANS, ELEVATIONS /
 SECTION / SITE PLAN.

MR. AND MRS. CAMERON

| | | |
|---------------------|----------------------|------|
| Job No. T 1215 | Date JAN 2024 | Rev. |
| Drawing No L (-) 02 | Scale as shown@A2 | B |

B Heights added 11/124
 & Client comments. 8/124.