






Proposed Front Elevation

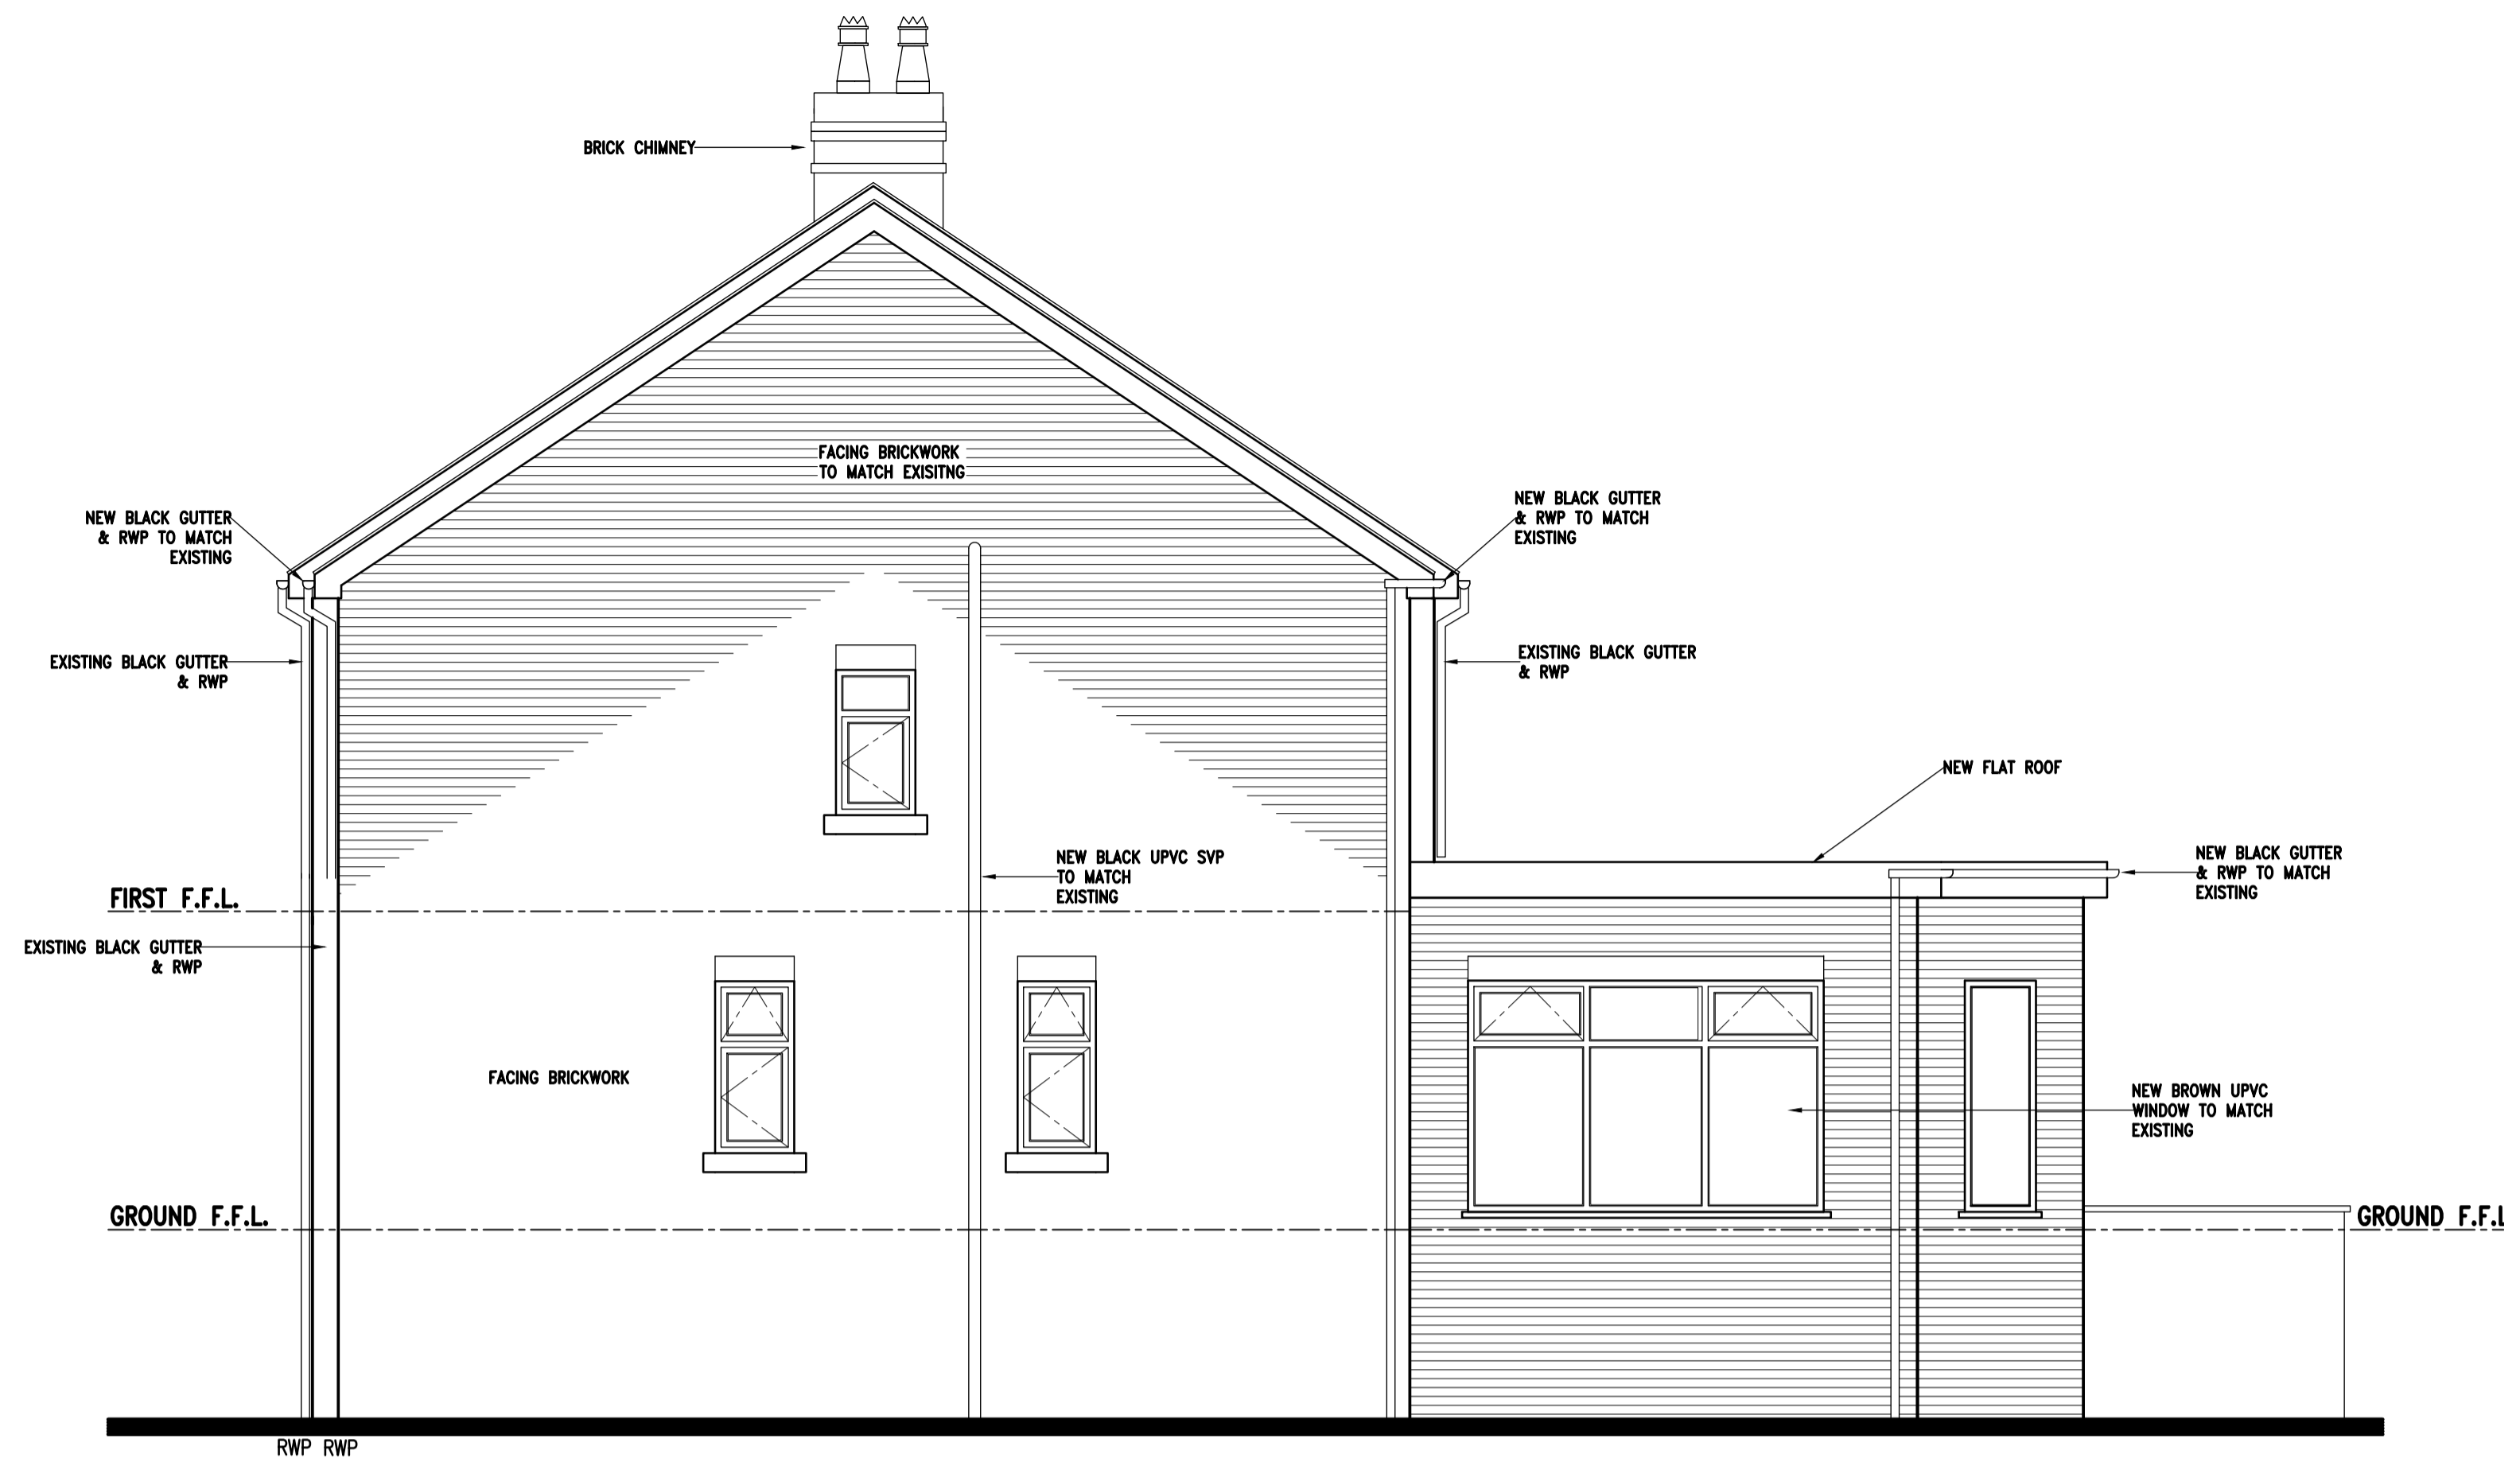

Proposed Side Elevation

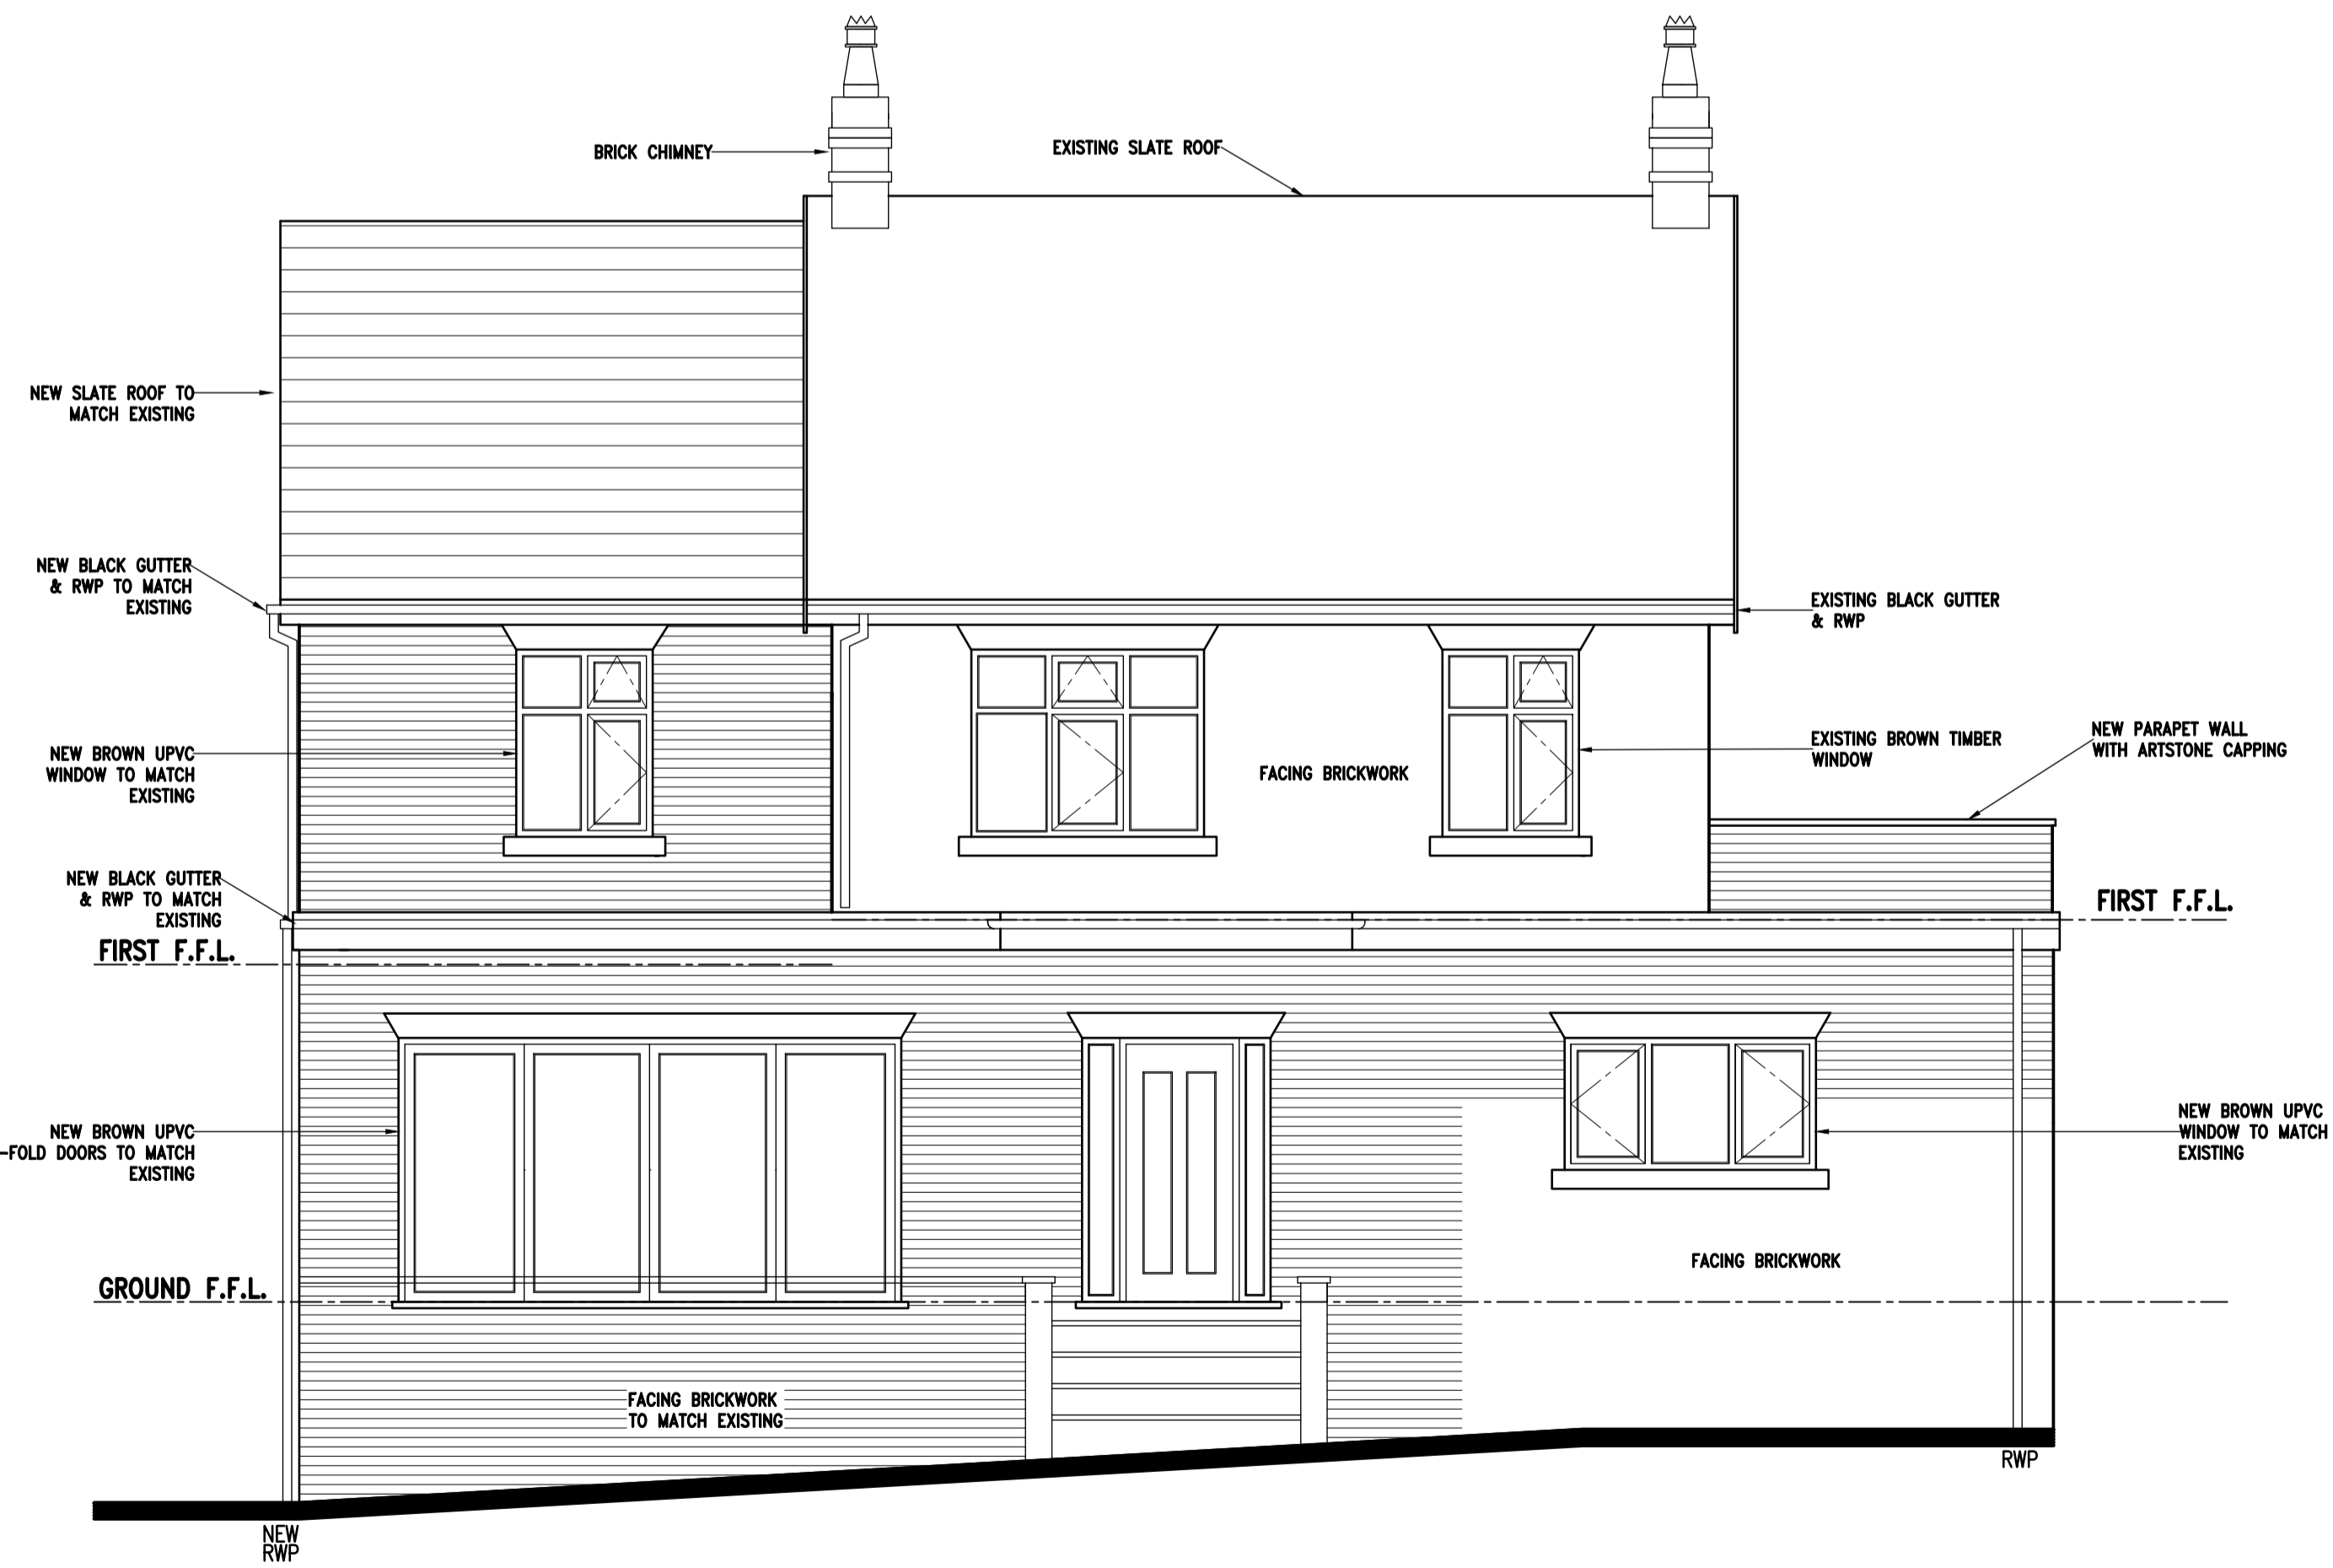

Proposed Rear Elevation

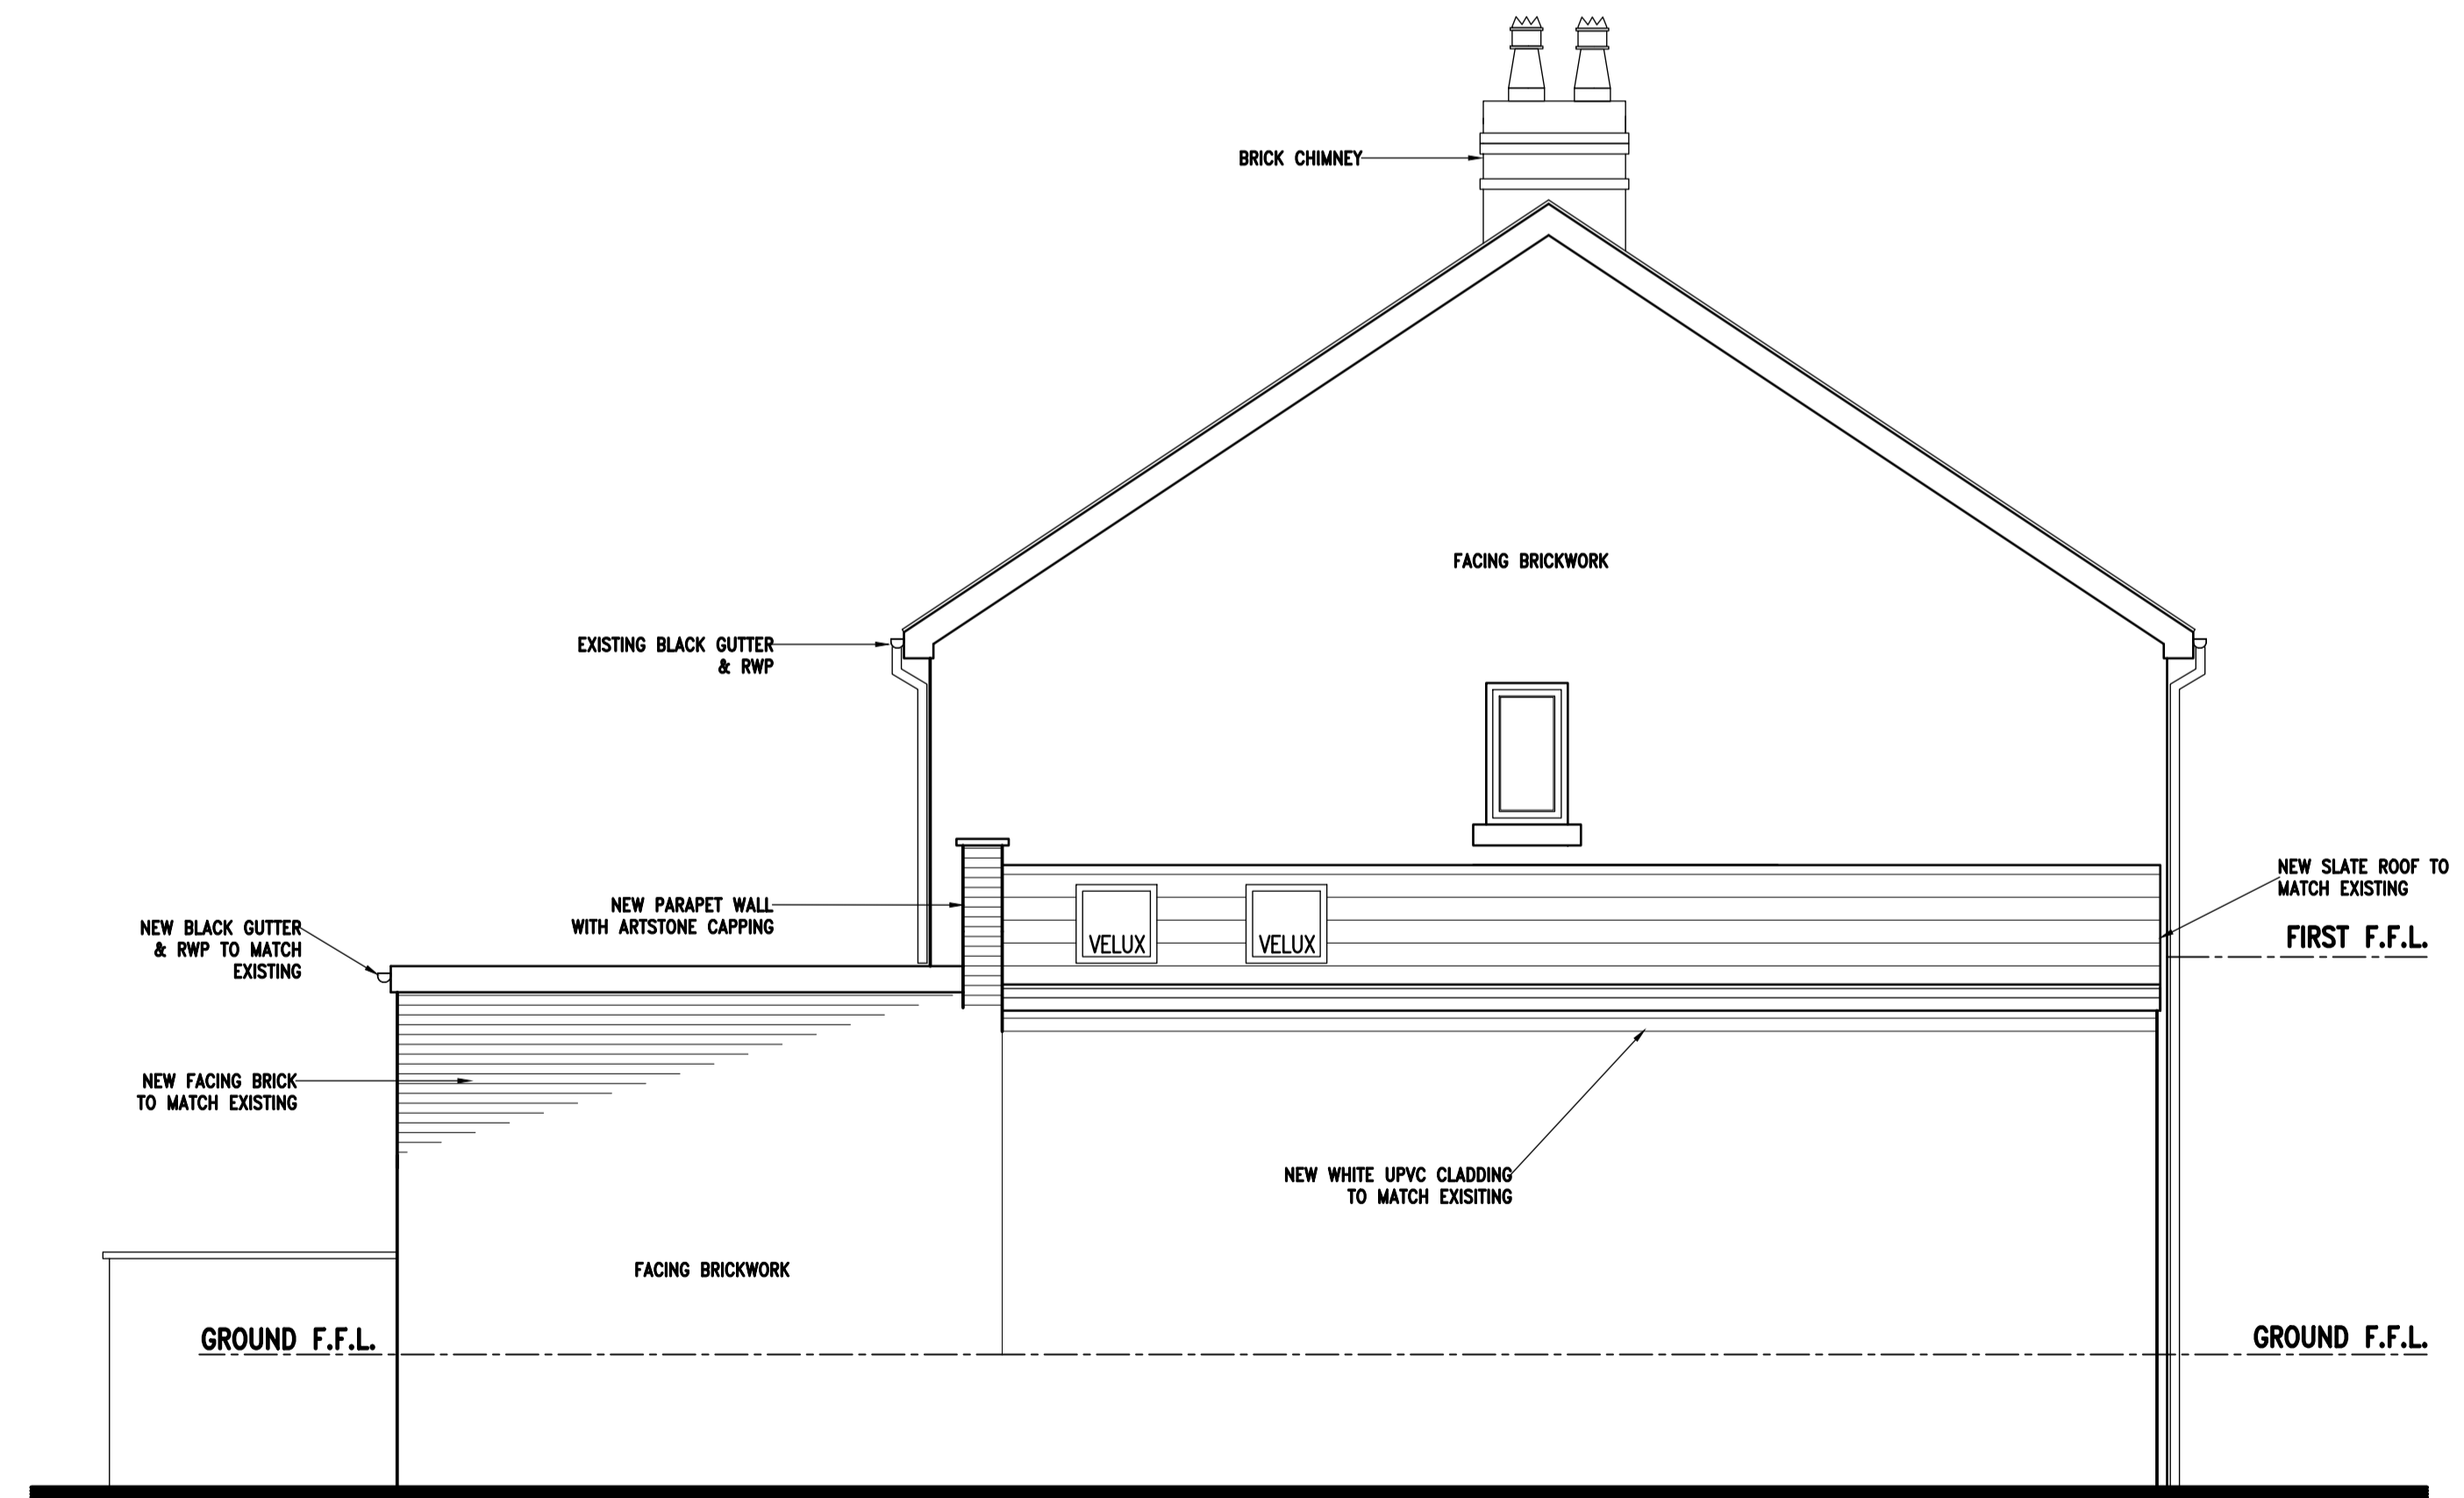

Proposed Side Elevation



Rev.	Description	By	Date
Project 338 Southport Road Leyland Lancashire		Drawing Title Proposed Elevations	
PR26 8LQ		Drawing No. Kolla/04	Rev.
Drawn by J.S.	Scale 1:50@A1	Date Dec '23	