

 


Proposed Ground Floor Plan

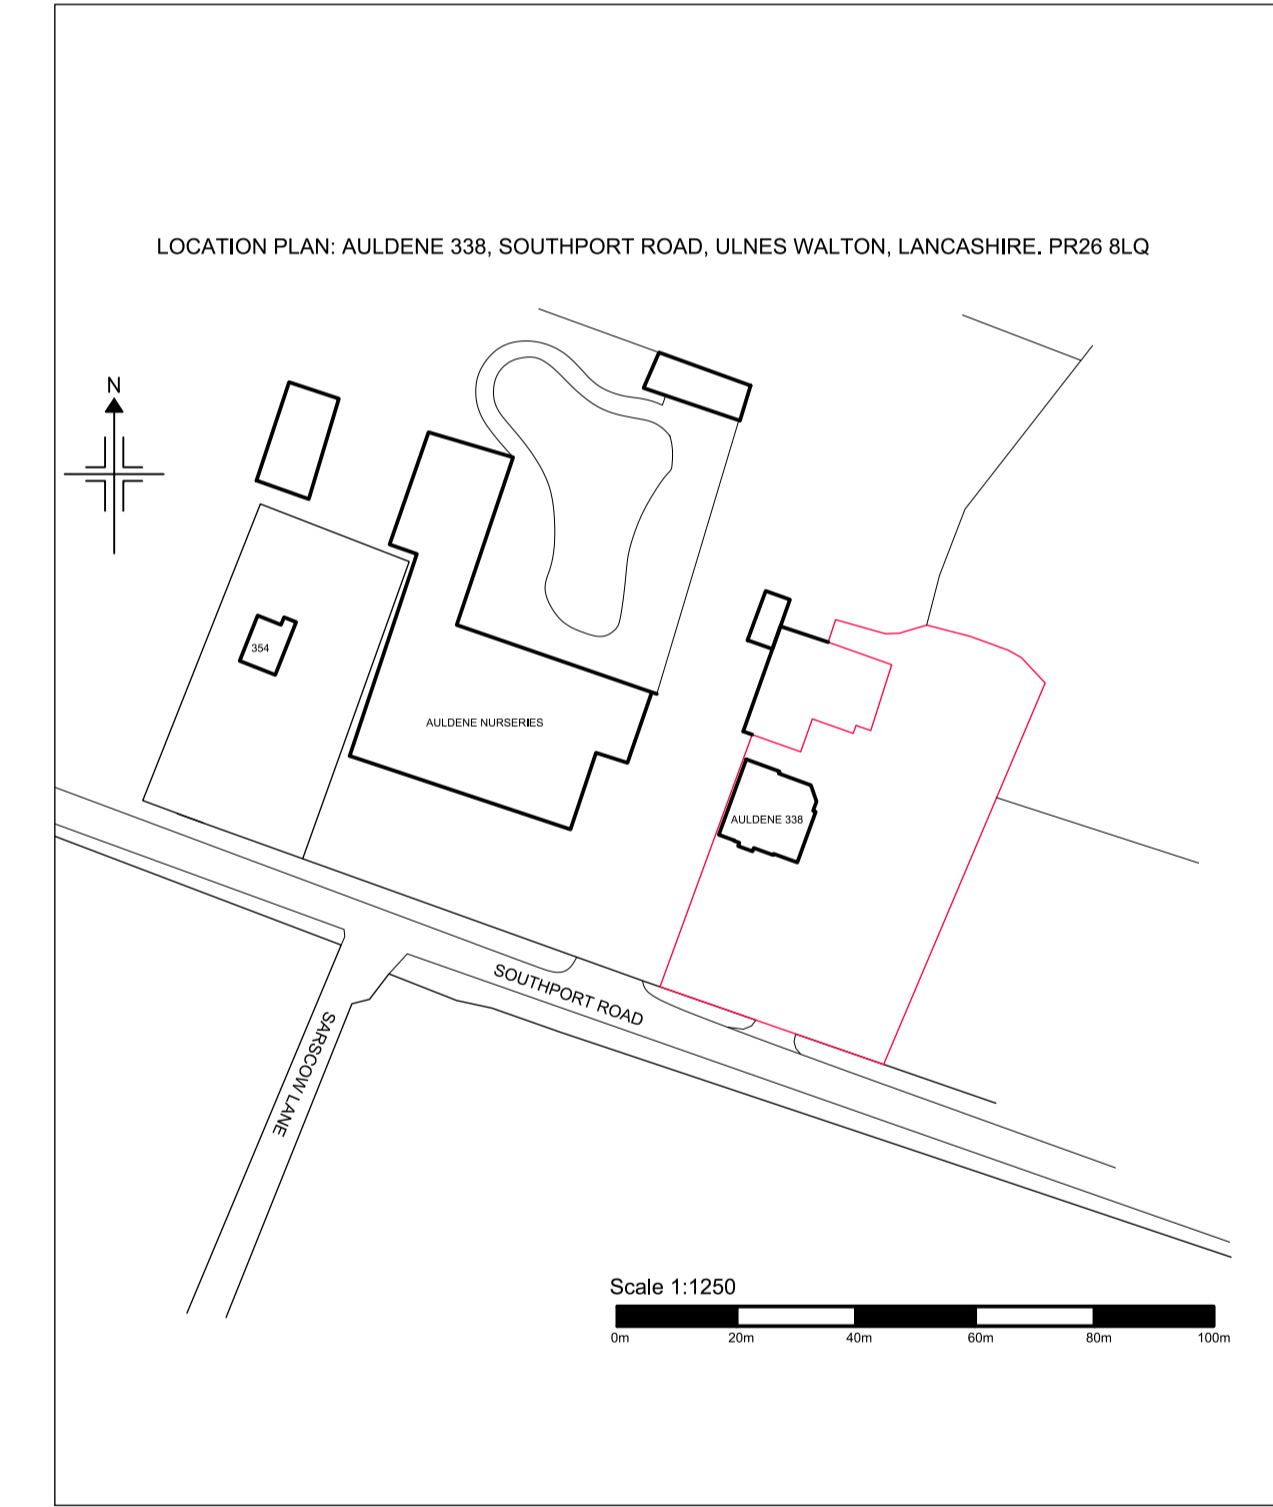

Proposed First Floor Plan

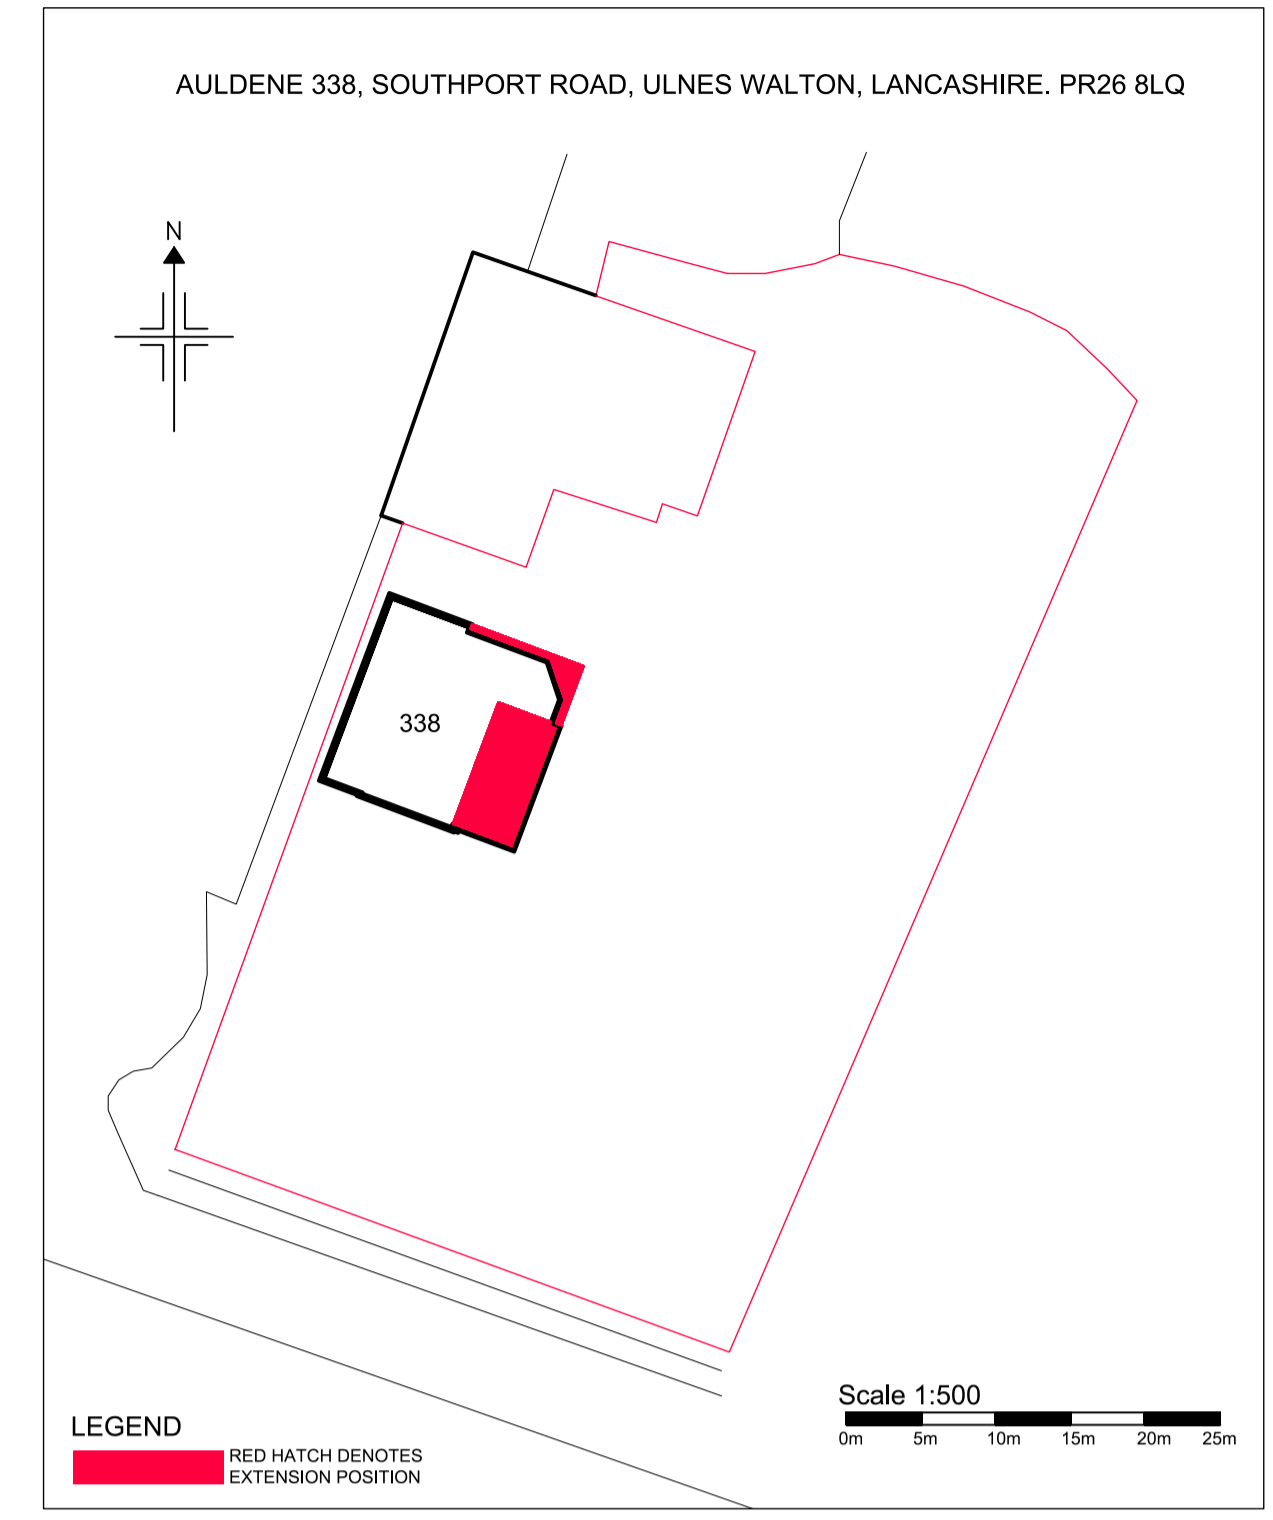

Rev.	Description	By	Date
A	Location Plan added	js	01/24
Project		Drawing Title	
338 Southport Road Leyland Lancashire		Proposed Plans & Location & Block Plan	
Drawing No.		Rev.	
Kolla/03		A	
Drawn by	Scale	Date	
J.S.	1:50@A1	Dec '23	
PR26 8LQ			