



NORTHEASTERN REAR ELEVATIONS SCALE 1:100

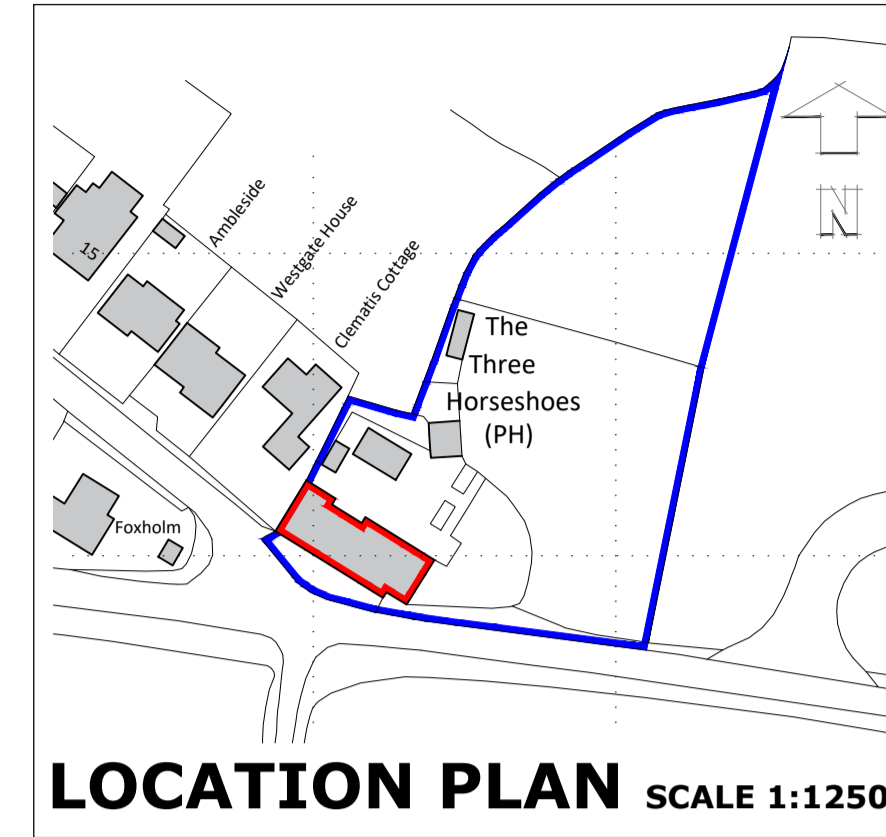

LOCATION PLAN SCALE 1:1250

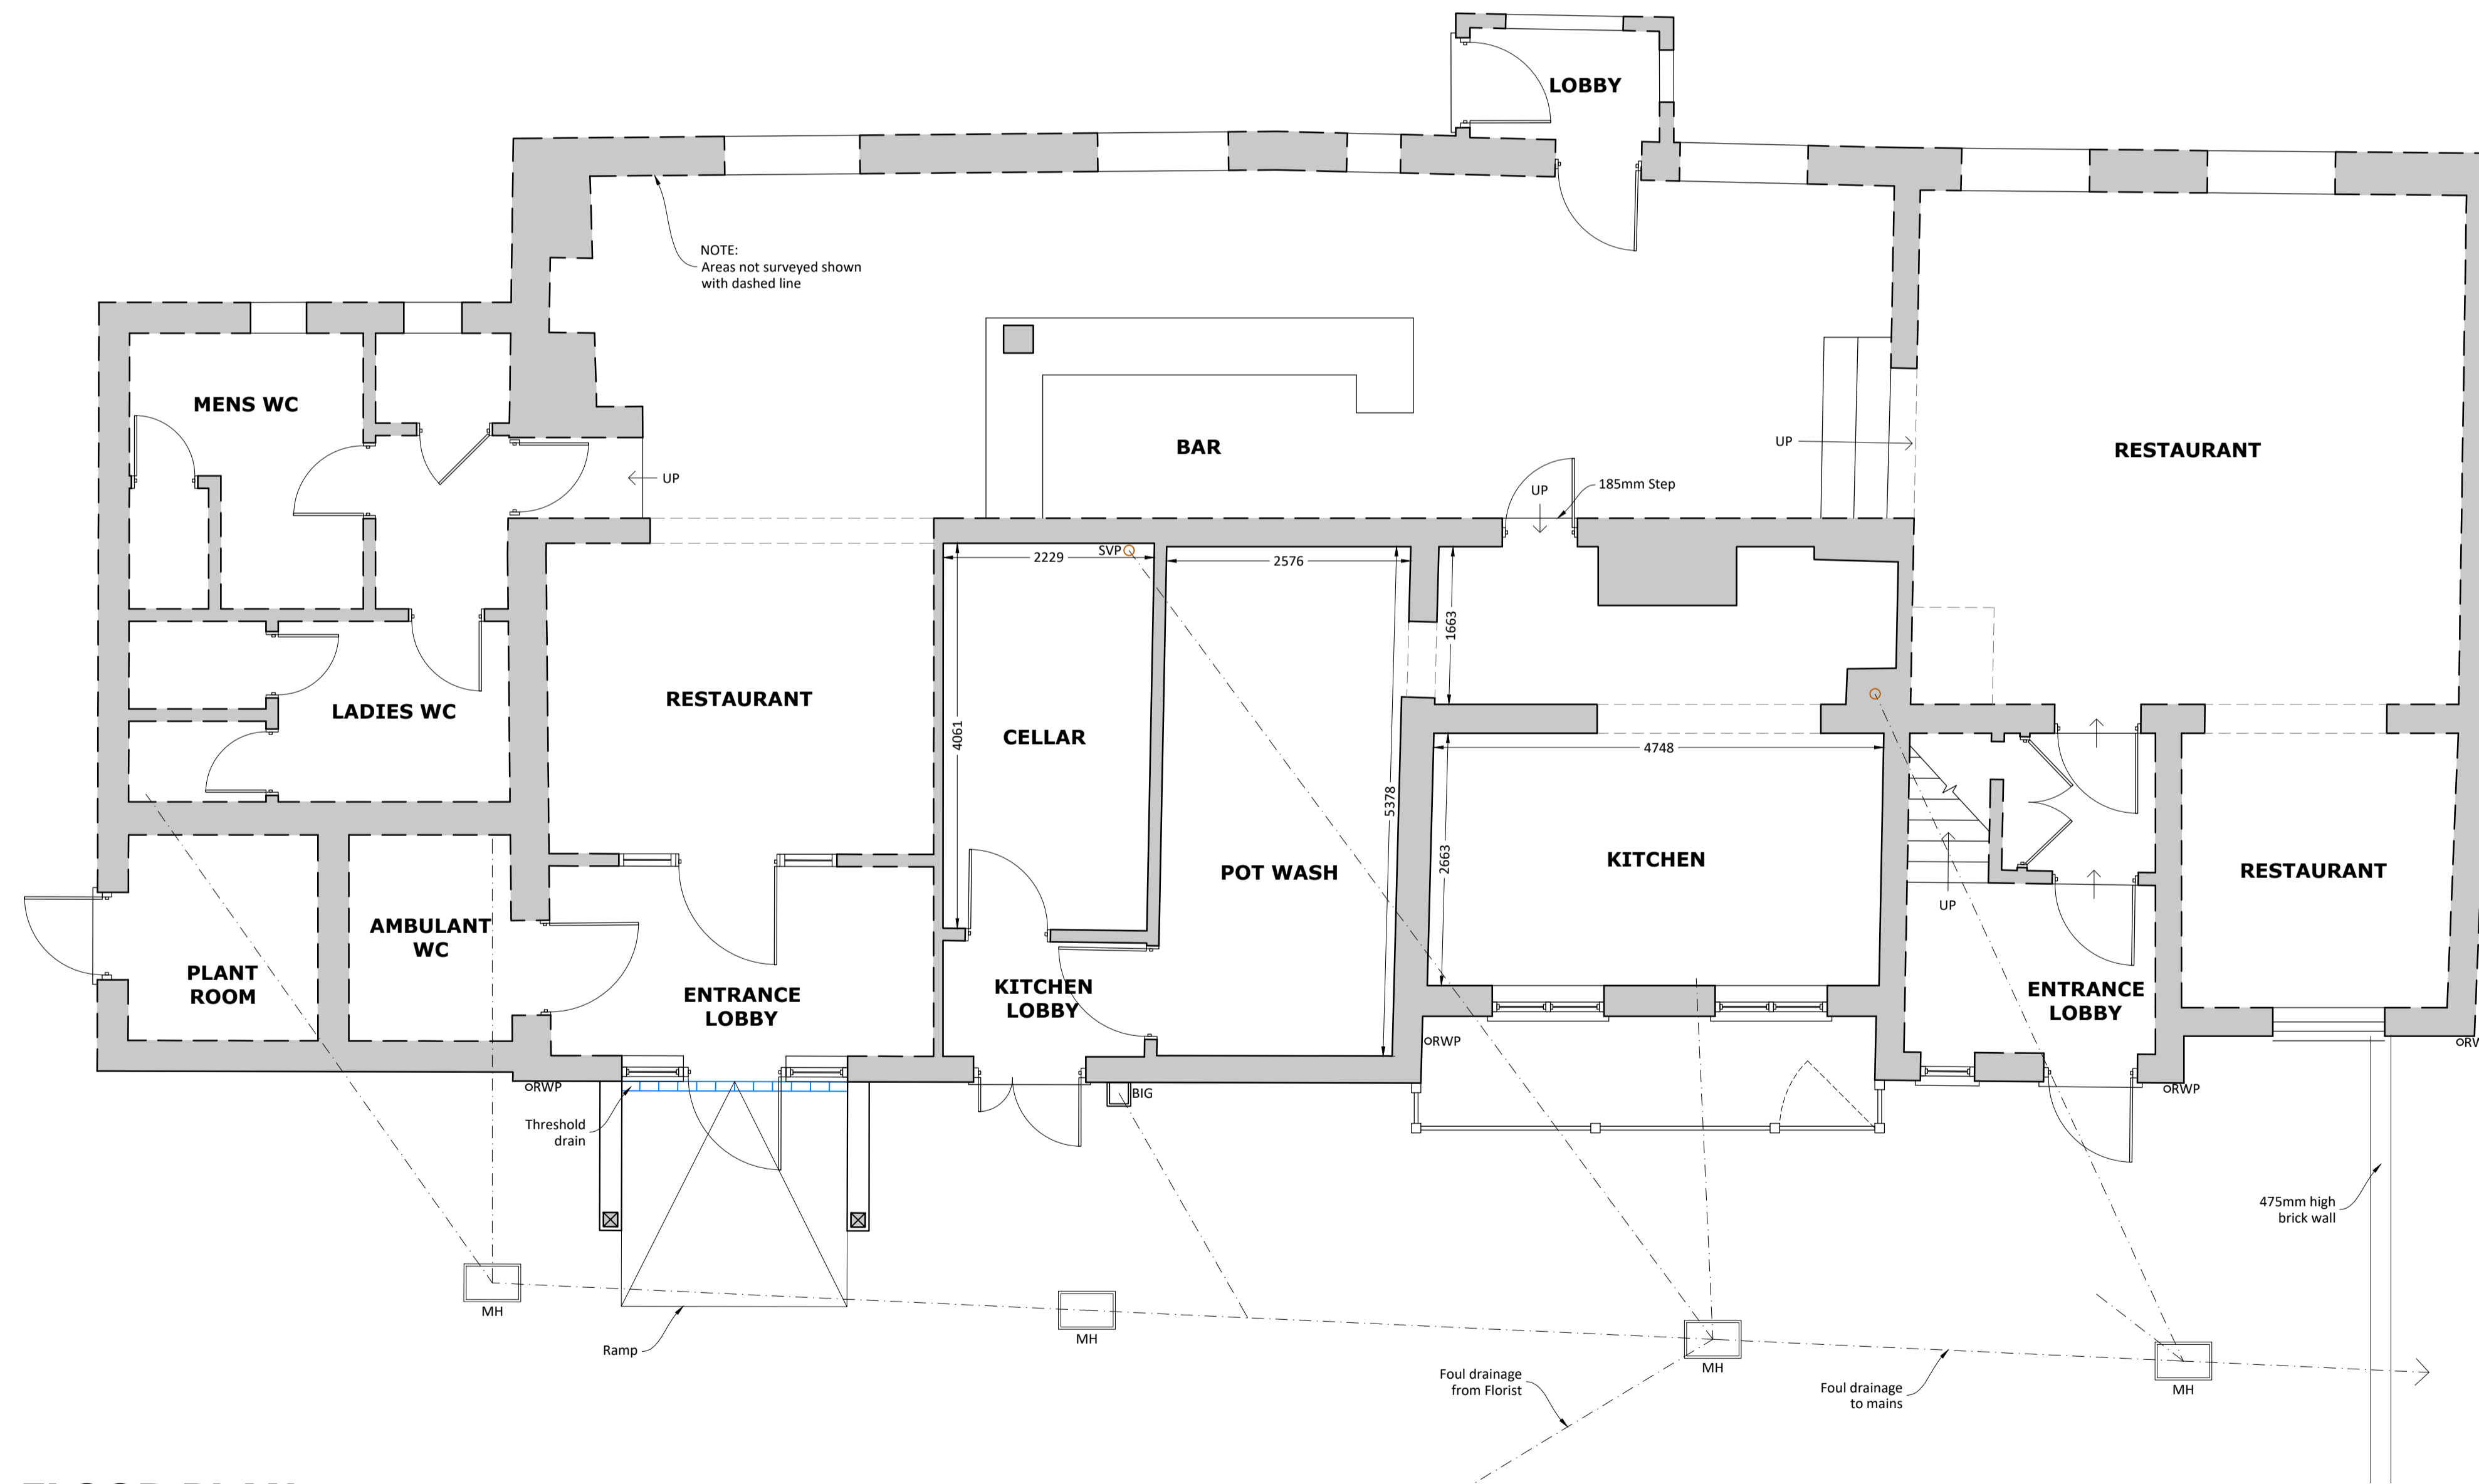

FLOOR PLAN SCALE 1:50

A - Location plan added (15/12/2023)

REVISION DETAILS:

PROJECT:
Proposed Alterations
The Three Horseshoes
West End
Briston
NR24 2HY

CLIENT:
Mr & Mrs Furniss

TITLE:
Plans as Existing

DATE:
09/11/2023

VOID ARCHITECTURE

Heath Barn, Norwich Road, Fakenham,
Norfolk, NR21 8LZ

tel: 01328 801536
email: info@voidarchitecture.co.uk
web: www.voidarchitecture.co.uk