



Several trees in & around site.

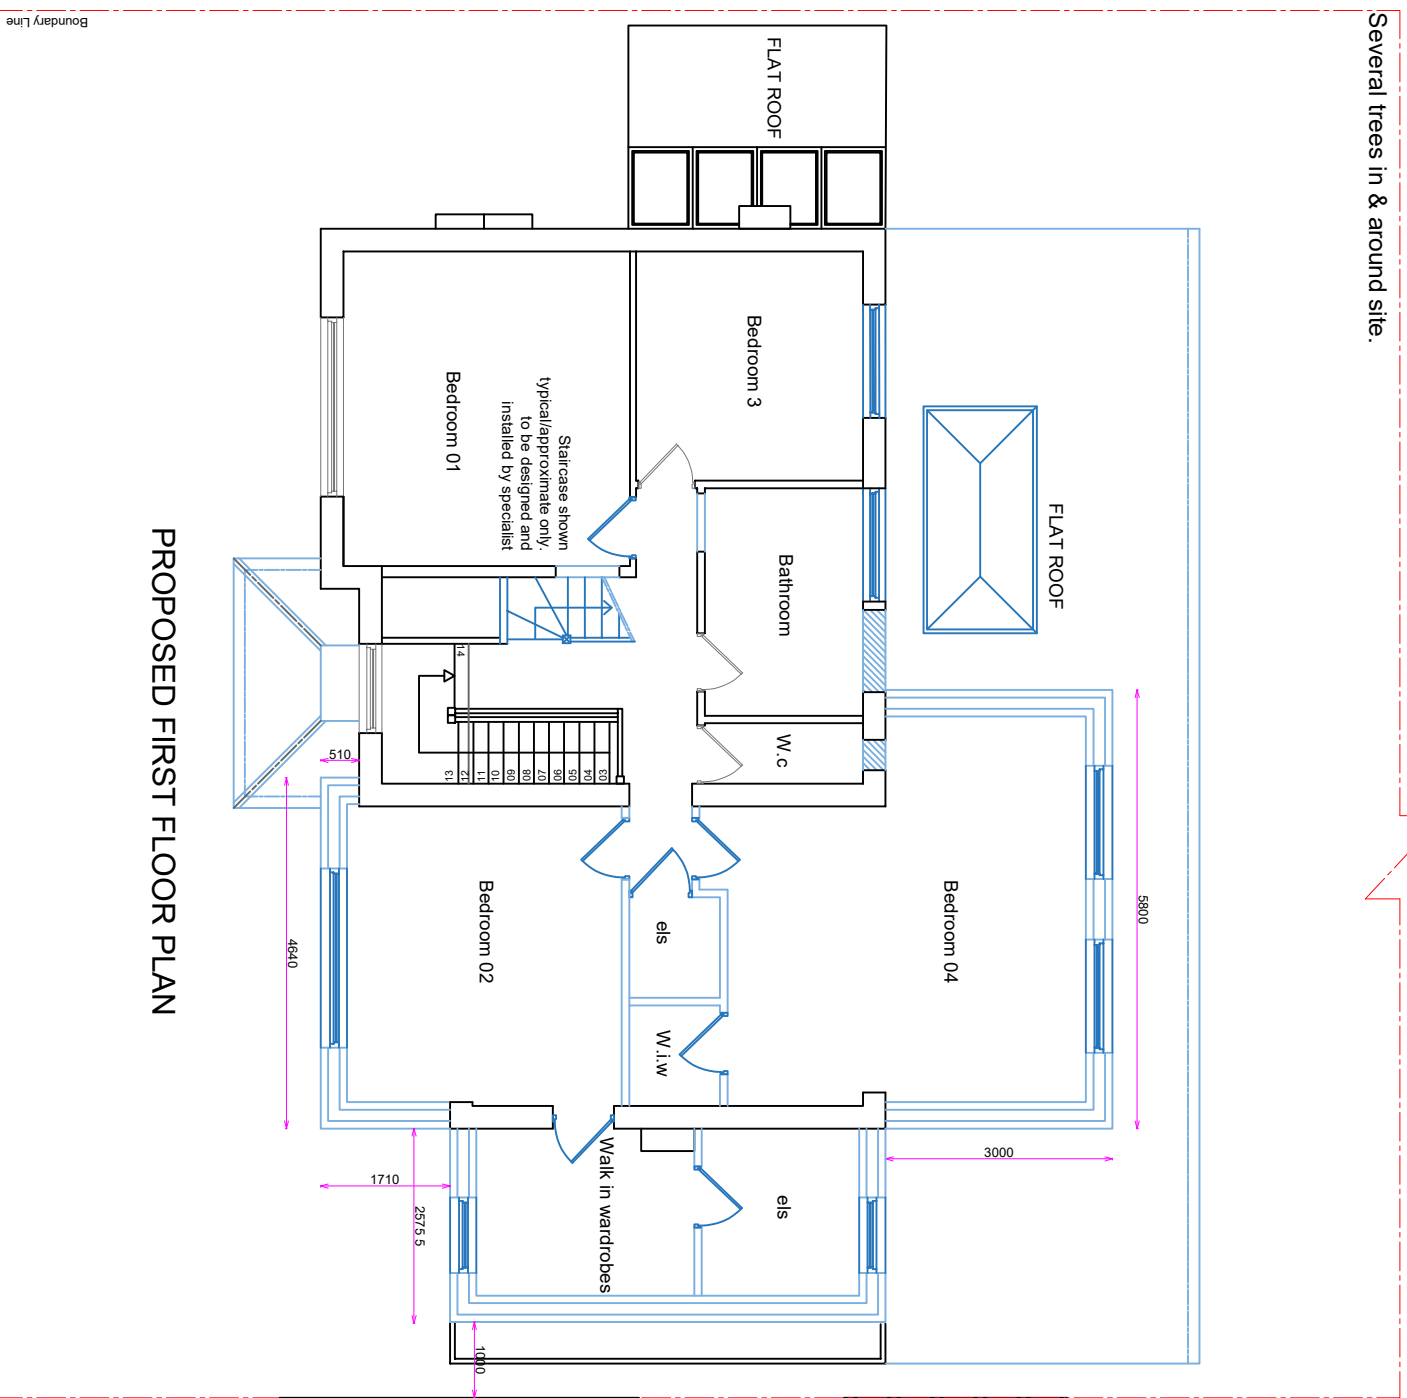

### PROPOSED FIRST FLOOR PLAN

 

COPYRIGHT :

JOB TITLE : 78 Park Ave Rushton,  
NN10 9NR, UK

DRAWING TITLE : Proposed Plans

SCALE : 1/100

Date : 07/01/2024

DRG No : 78PARK05 /B