




EXISTING FRONT ELEVATION

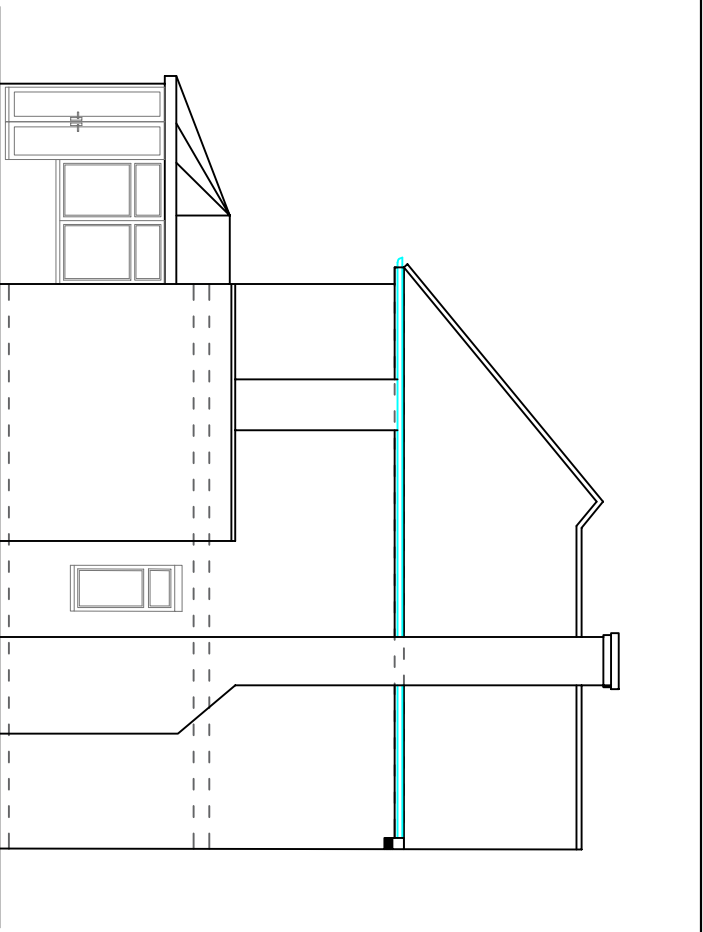


EXISTING SIDE ELEVATION

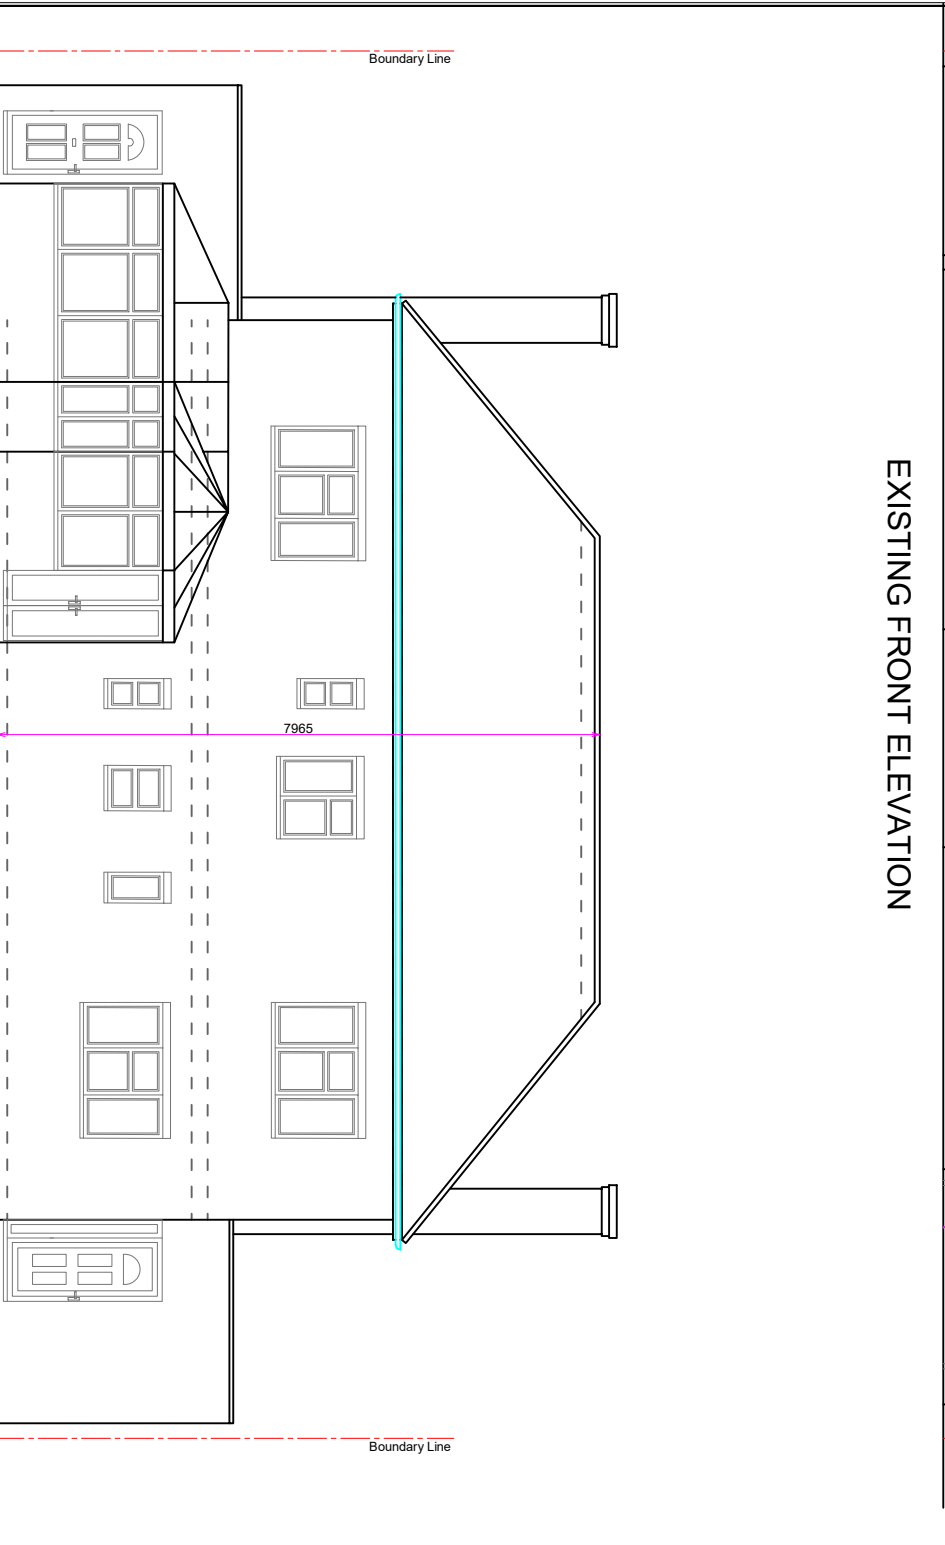

EXISTING REAR ELEVATION

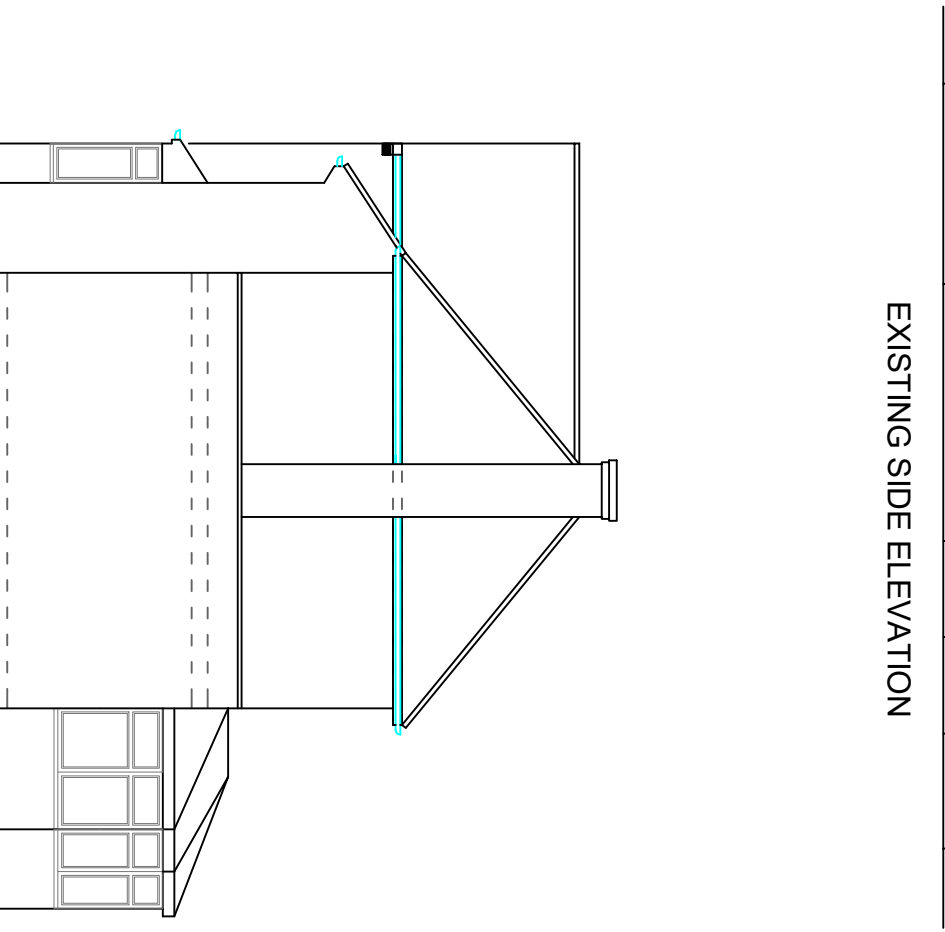

EXISTING SIDE ELEVATION

 

COPYRIGHT :

JOB TITLE : 78 Park Ave Rushden,  
NN10 9NR, UK

DRAWING TITLE : Existing Elevations

SCALE : 1/100

Date : 07/01/2024

DRG No : 78PARK03/A