



Several trees in & around site:

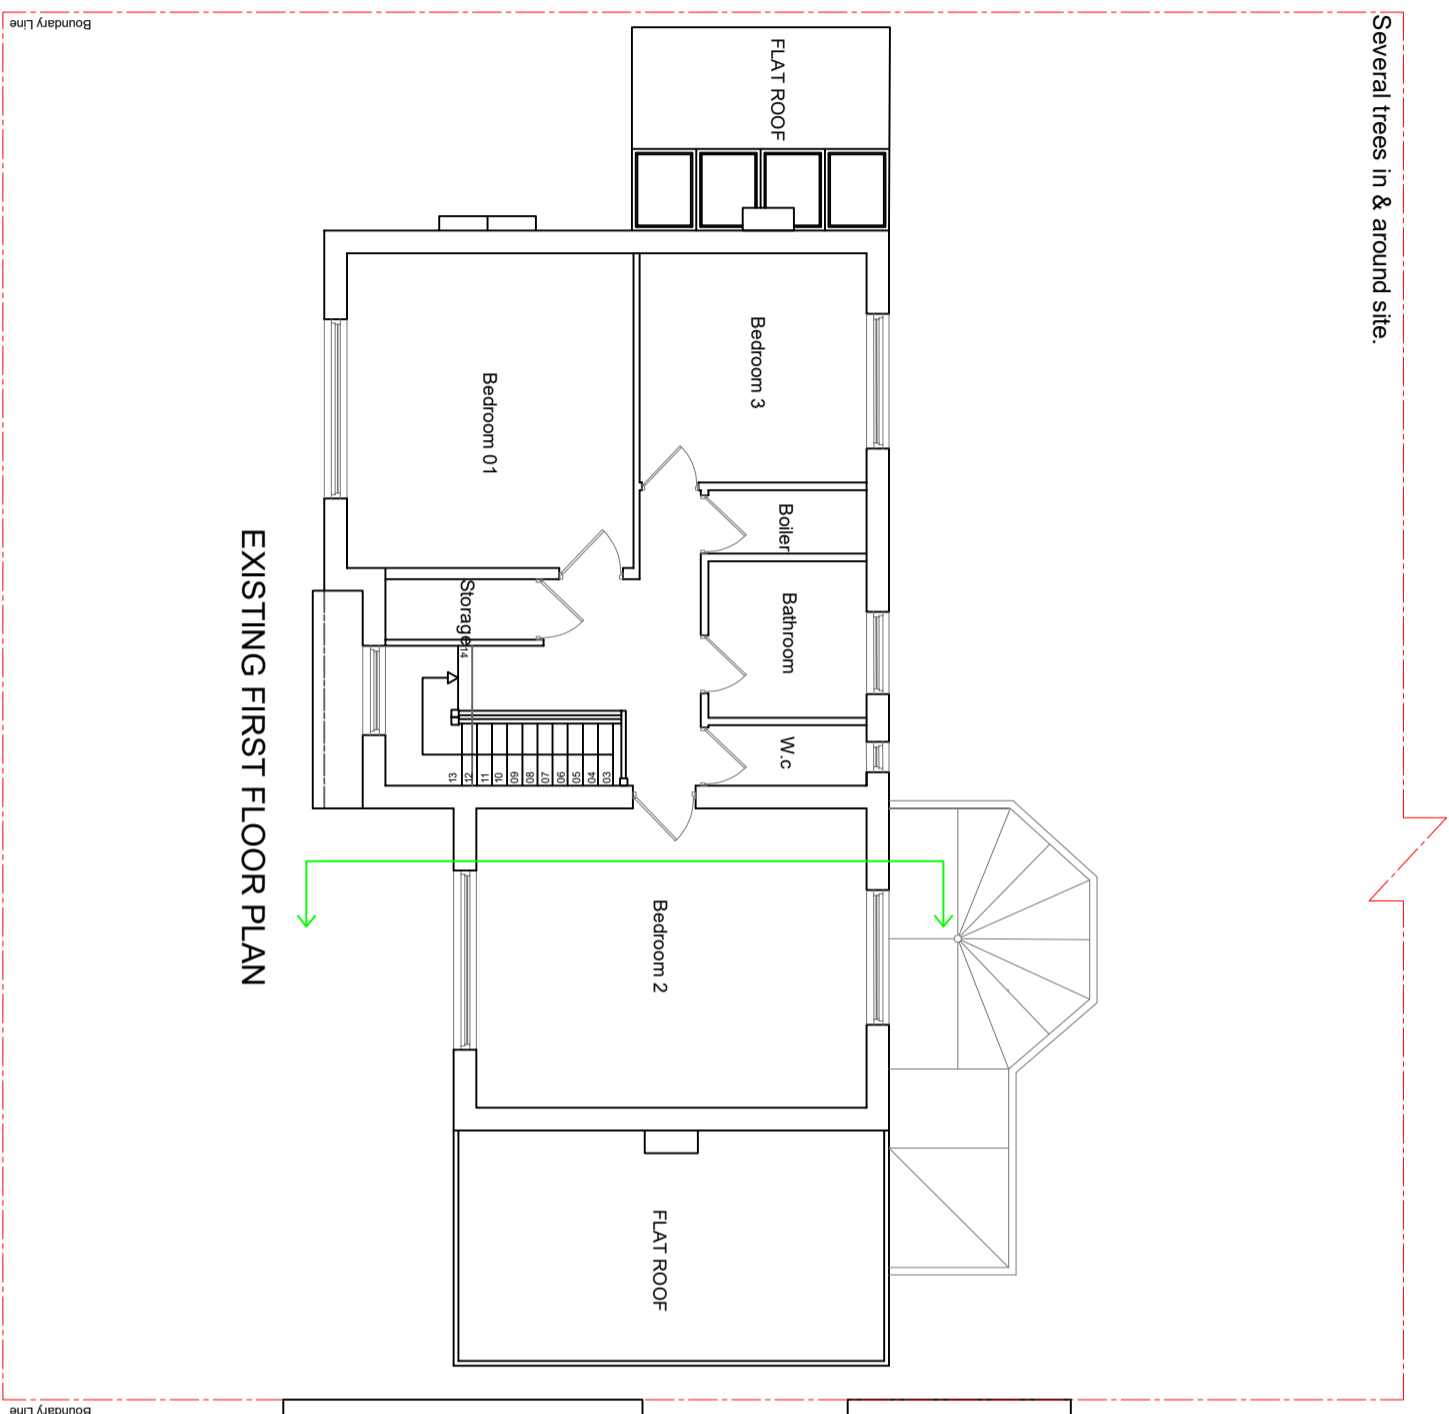

EXISTING FIRST FLOOR PLAN

 

COPYRIGHT :

JOB TITLE : 78 Park Ave Rushden,
NN10 9NR, UK

DRAWING TITLE : Existing Plans

SCALE : 1/100

Date : 07/01/2024

DRG No : 78PARK02/A