




PROPOSED FRONT ELEVATION

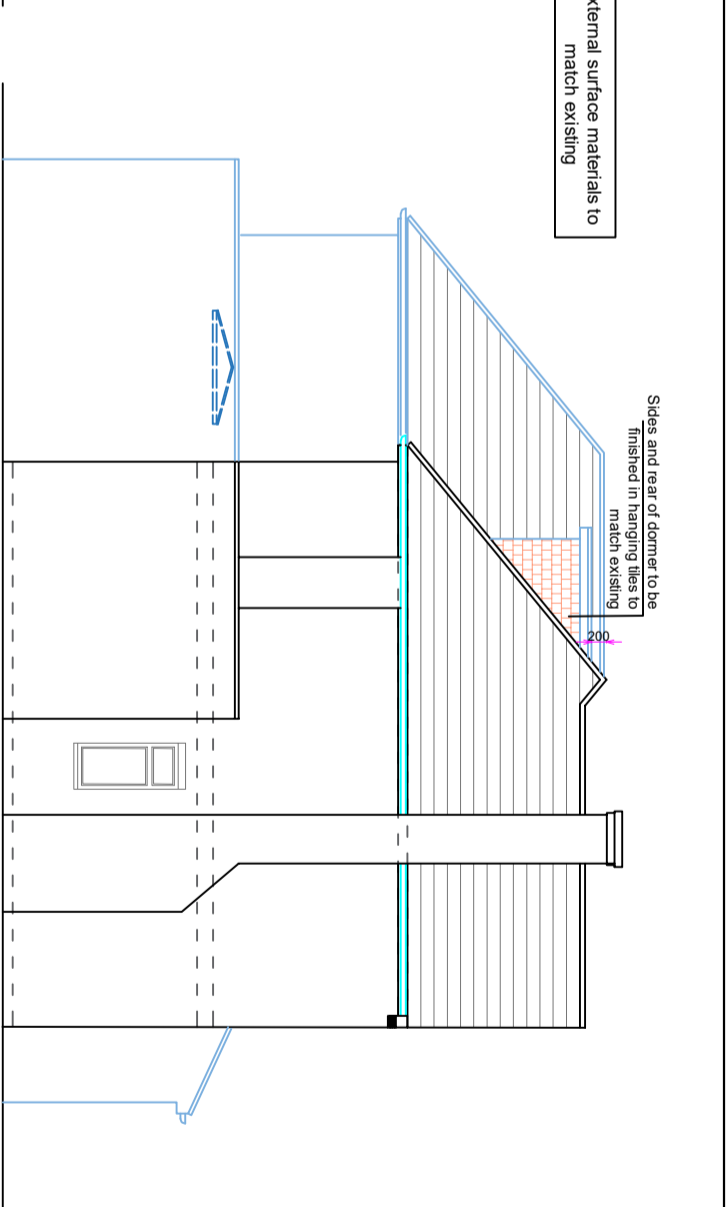

PROPOSED SIDE ELEVATION

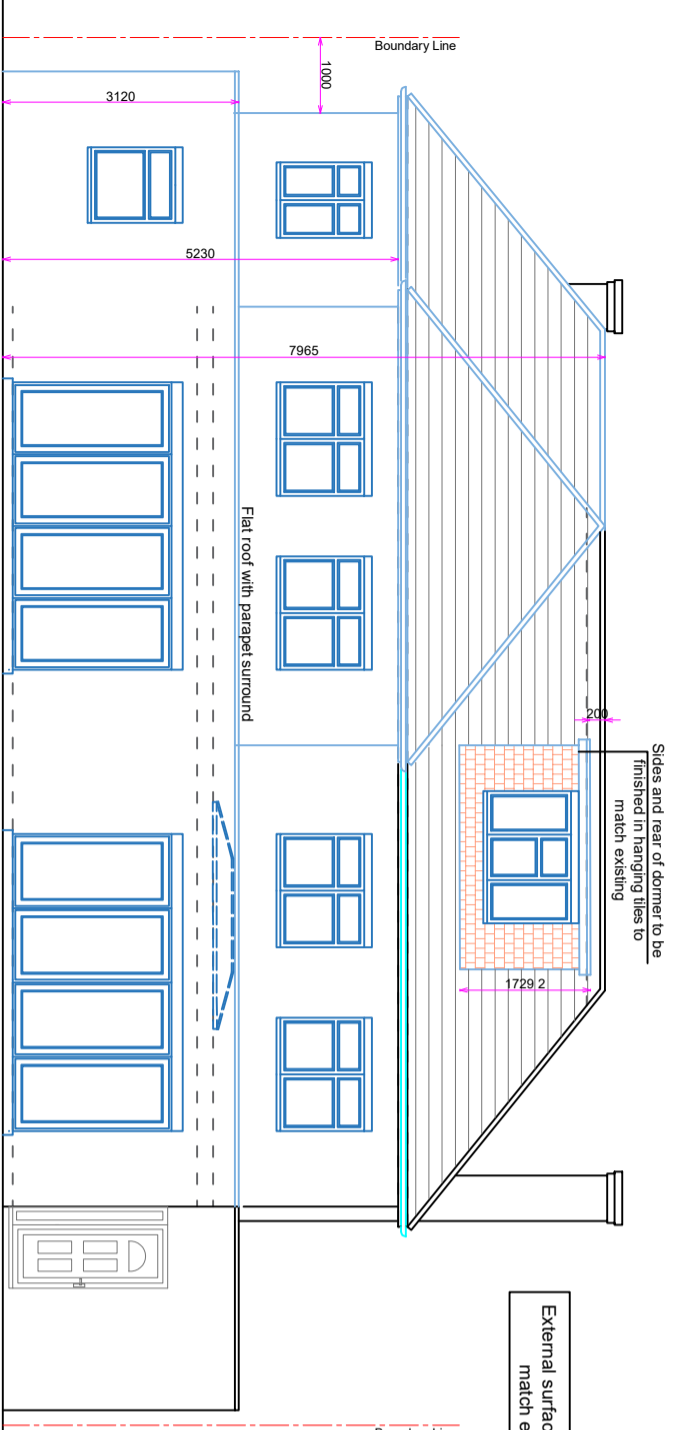

PROPOSED REAR ELEVATION

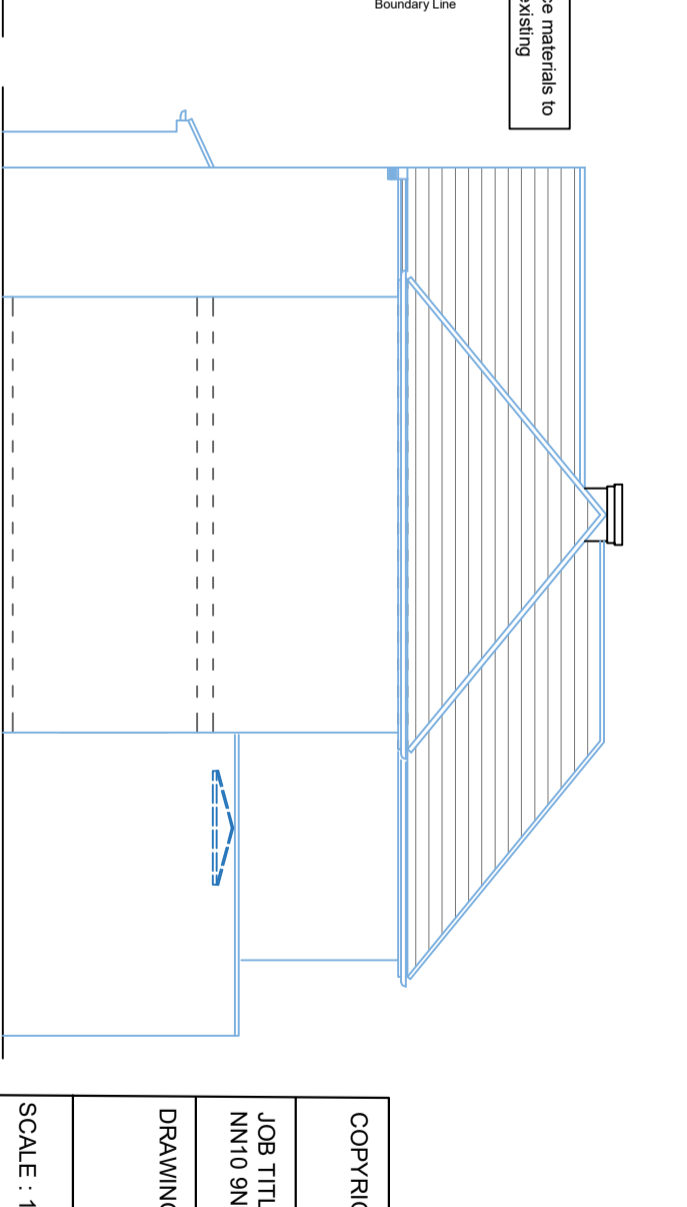

PROPOSED SIDE ELEVATION



Scale: 1:100
10m: 1:100
@A3

COPYRIGHT :
JOB TITLE : 78 Park Ave Rushden, NN10 9NR, UK
DRAWING TITLE : Proposed Elevations
SCALE : 1/100
Date : 07/01/2024
DRG No : 78PARK07 /B