


Proposed Site Plan  
Scale 1:250



Proposed Site Plan  
Scale 1:1250

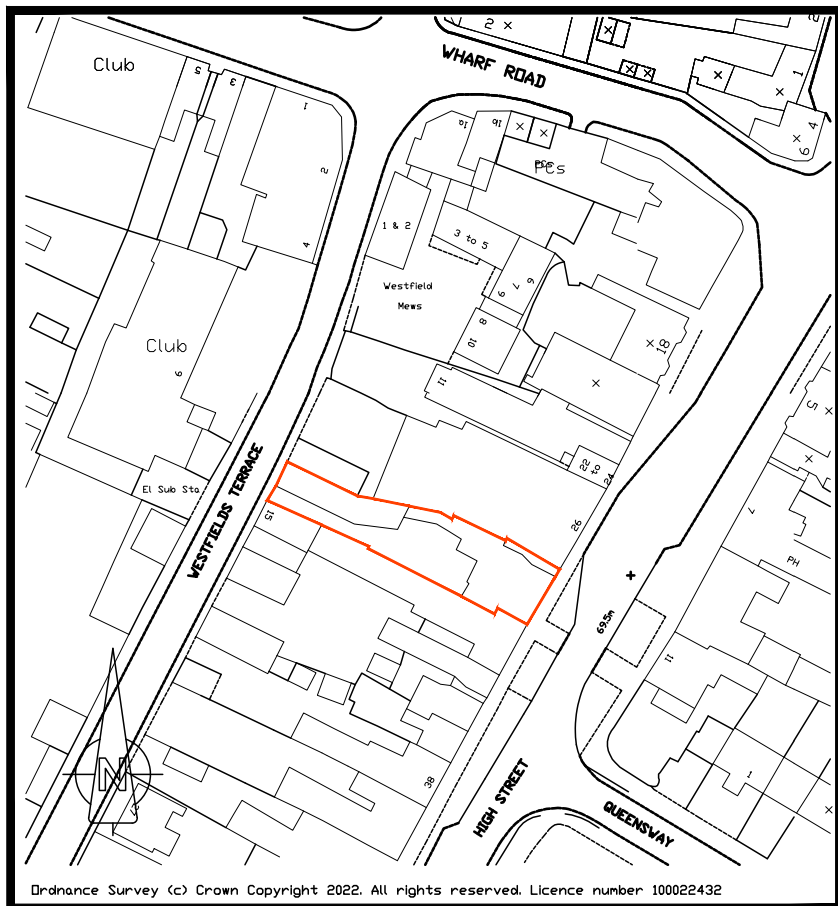

10 MARKET SQUARE, HIGHAM FERRERS, NN10 8BT  
 TEL: 01933 317967 FAX: 01933 311161  
 EMAIL: enquiries@sideydesign.co.uk  
 WEBSITE: www.sideydesign.co.uk

Title  
 Proposed Signage at 28 High Street, Higham Ferrers  
 NN10 8PA  
 for Age UK Northamptonshire

Drawing  
 Site & Location Plans

**PLANNING**

Date	Drawn	Checked	Scale	Drawing No.	Rev.
Dec '23	PW	JMS	As Stated	22-157-02	