




Existing Front Elevation (High Street) Scale 1:50

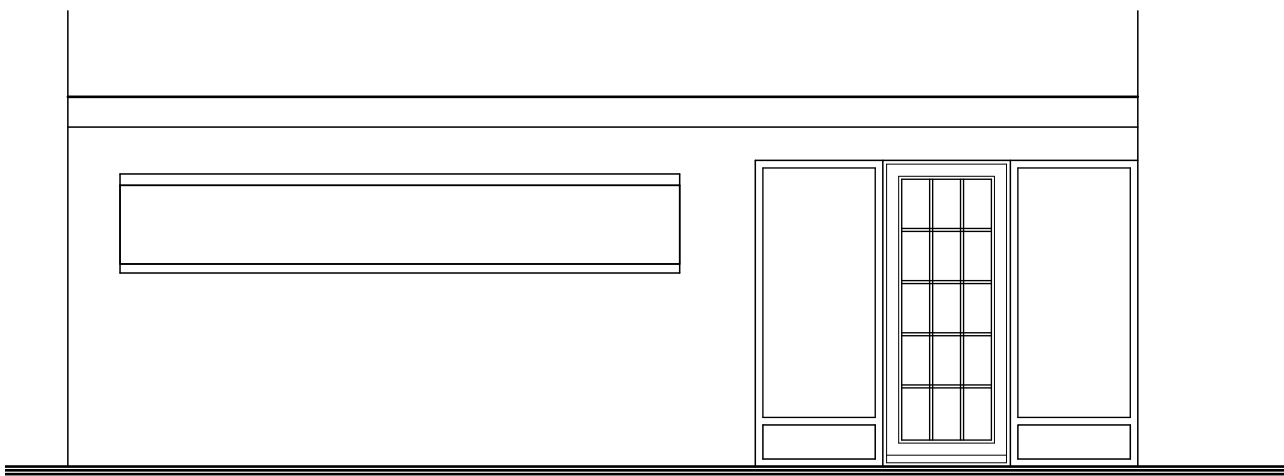


Existing Rear Elevation Scale 1:50

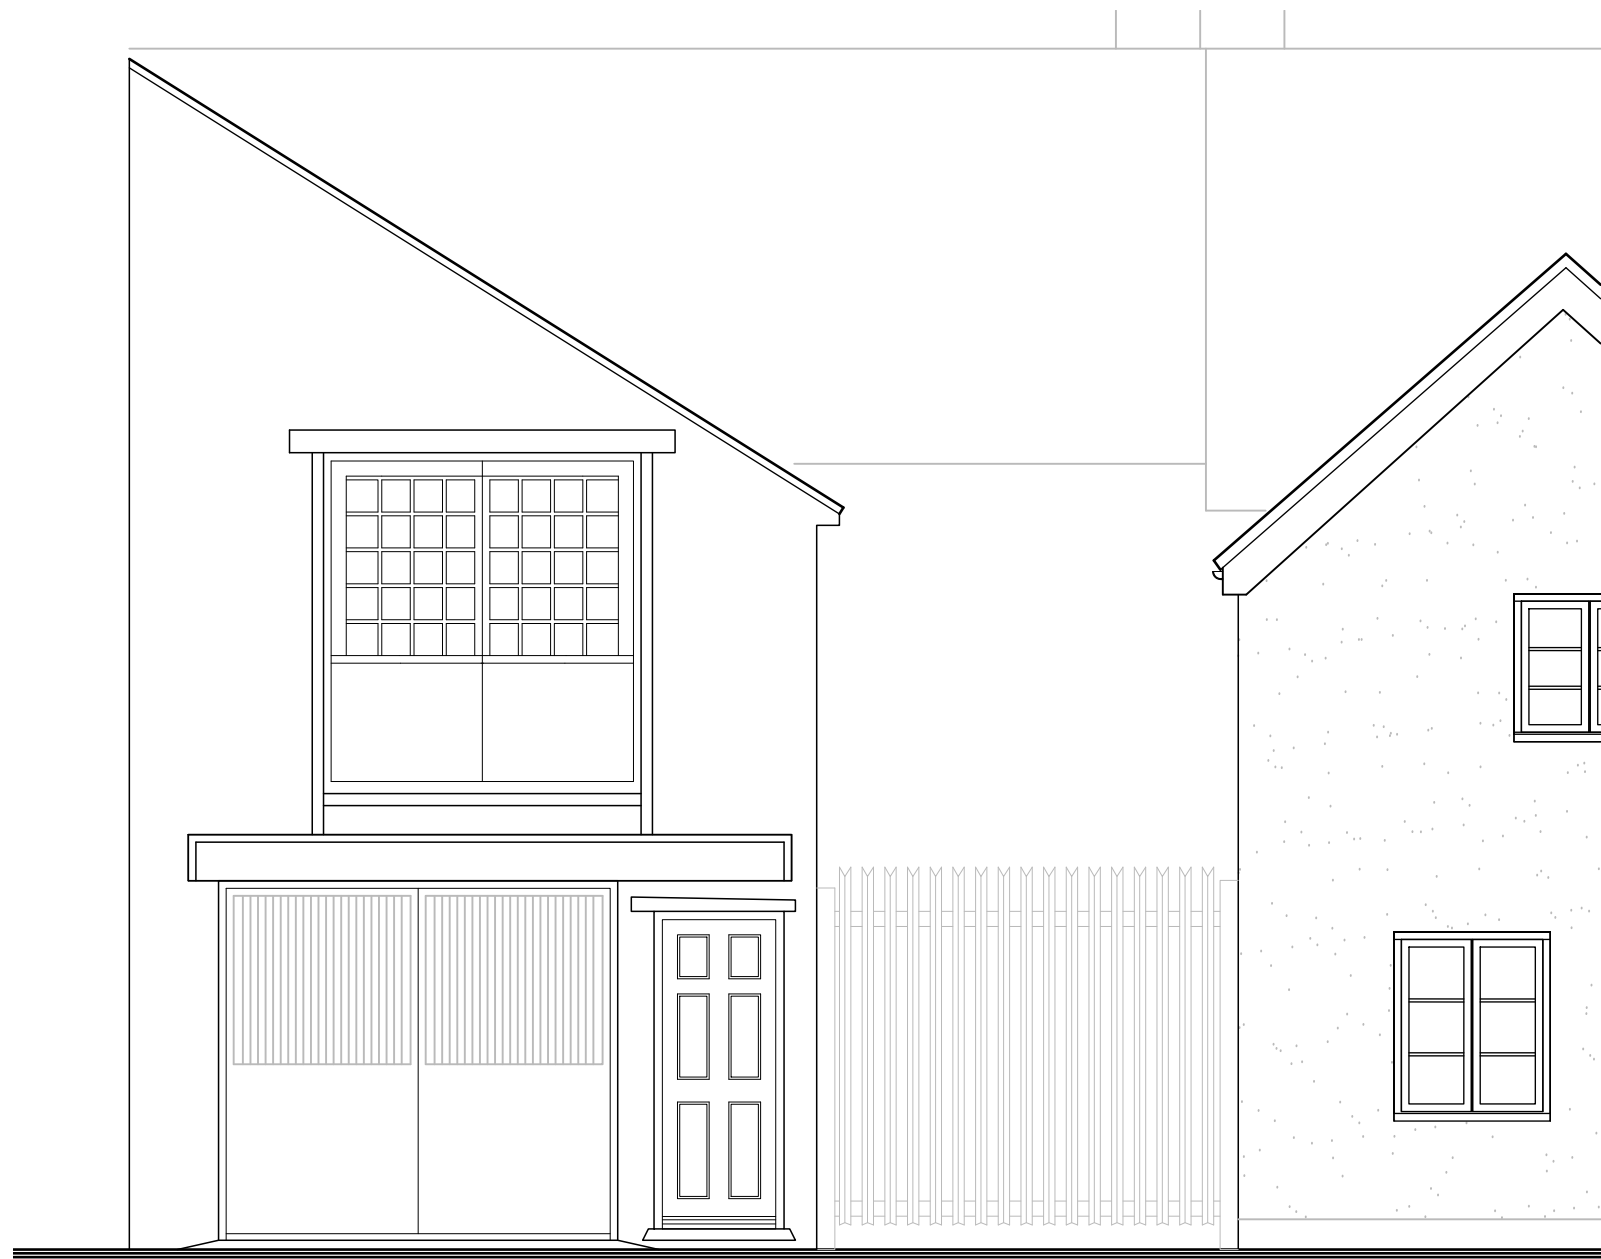


Existing Rear Elevation (Westfields Terrace) Scale 1:50

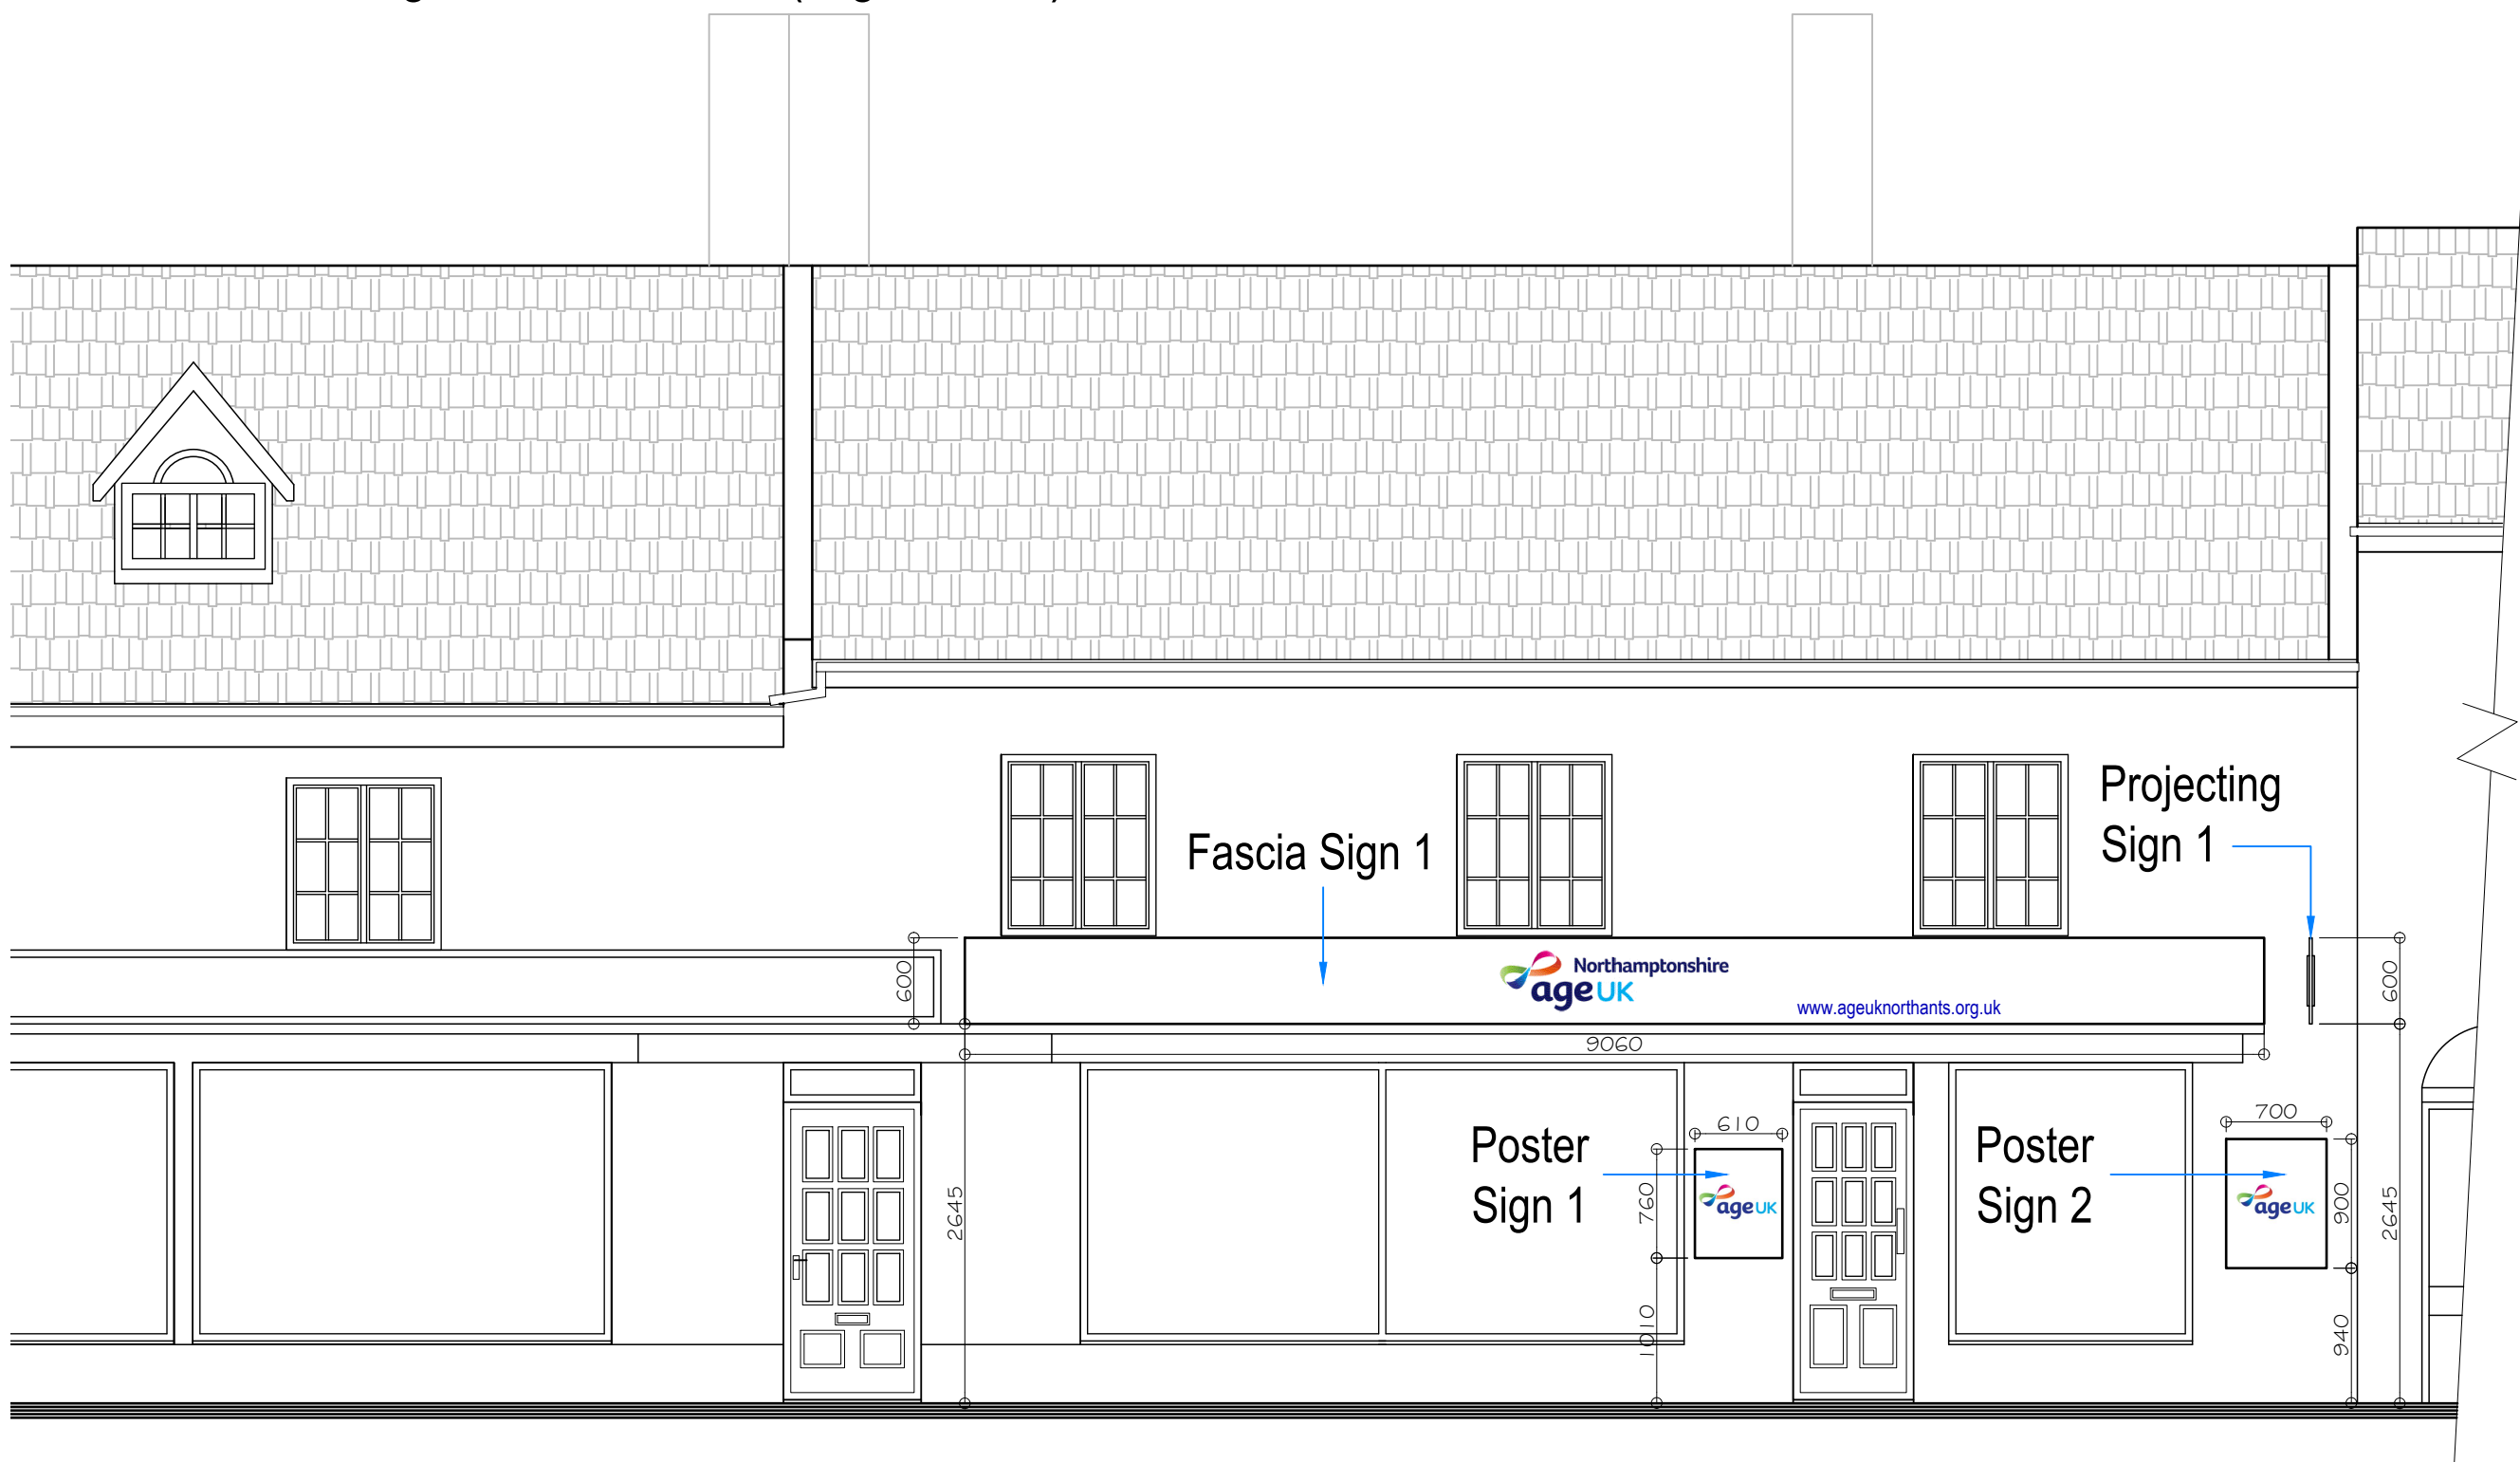

Proposed Front Elevation (High Street) Scale 1:50

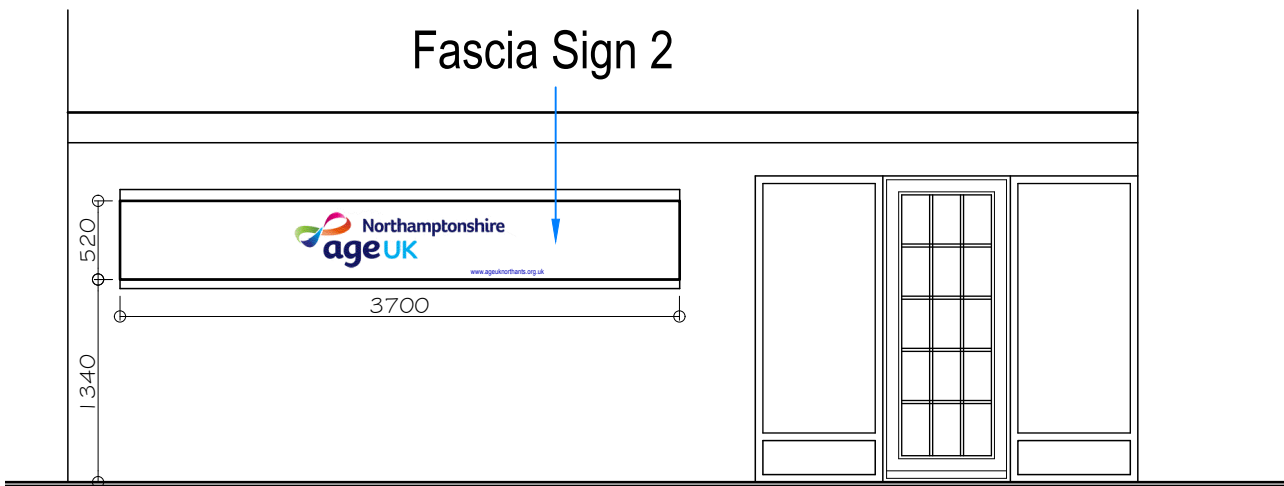


Proposed Rear Elevation Scale 1:50

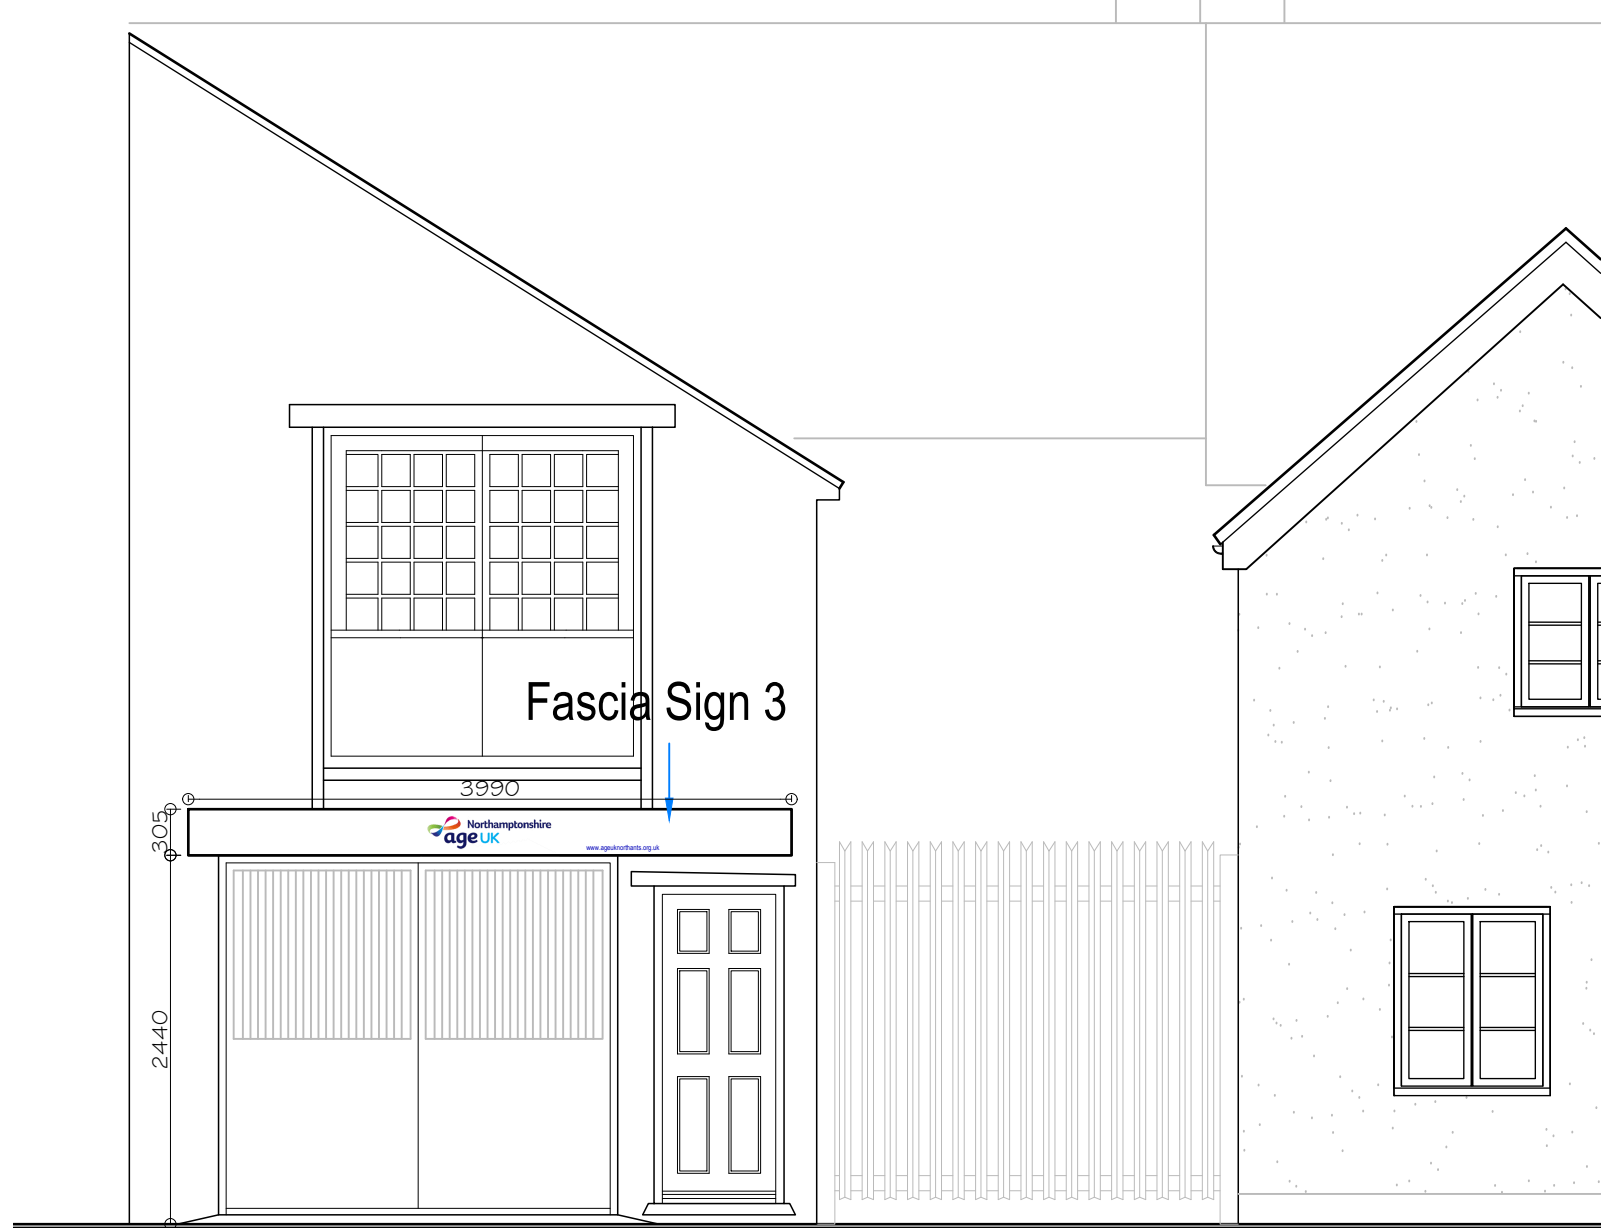

Proposed Rear Elevation (Westfields Terrace) Scale 1:50



Existing Side Projection
Scale 1:50

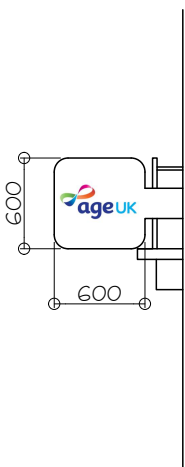

Proposed Side Projection
Scale 1:50



Existing Side Projection
Scale 1:50



Proposed Side Projection
Scale 1:50

Sidey Design
ARCHITECTURE
10 MARKET SQUARE, HIGHAM FERRERS, NN10 8BT
TEL: 01933 317967 FAX: 01933 311161
EMAIL: enquiries@sideydesign.co.uk
WEBSITE: www.sideydesign.co.uk

Client
Age UK Northamptonshire

Title
Proposed Signage at
28 High Street, Higham Ferrers
NN10 8PA

Drawing
Existing & Proposed Elevations

Drawing Status

PLANNING

| Date | Drawn | Checked | Scale | Drawing No. | Rev. |
|---------|-------|---------|-------|-------------|------|
| Dec '23 | GS/PW | JMS | 1:50 | 22-157-01 | |