




GROUND FLOOR PLAN
AS EXISTING

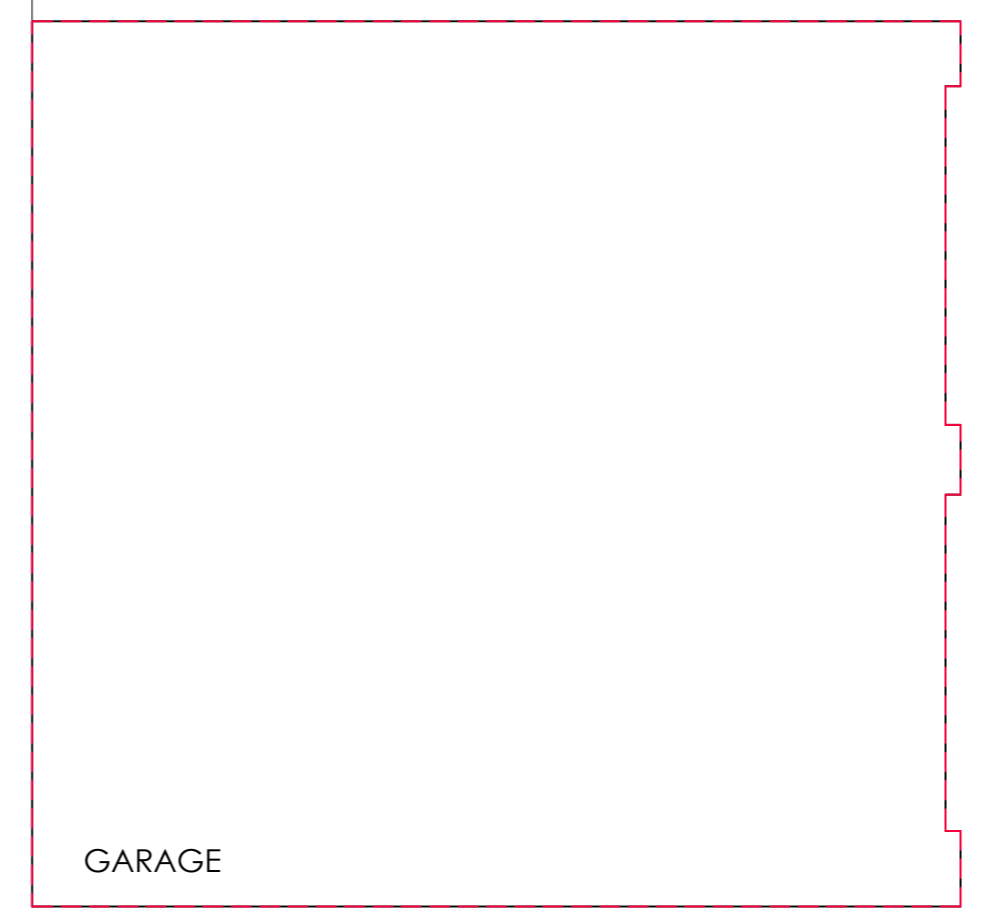

GARAGE

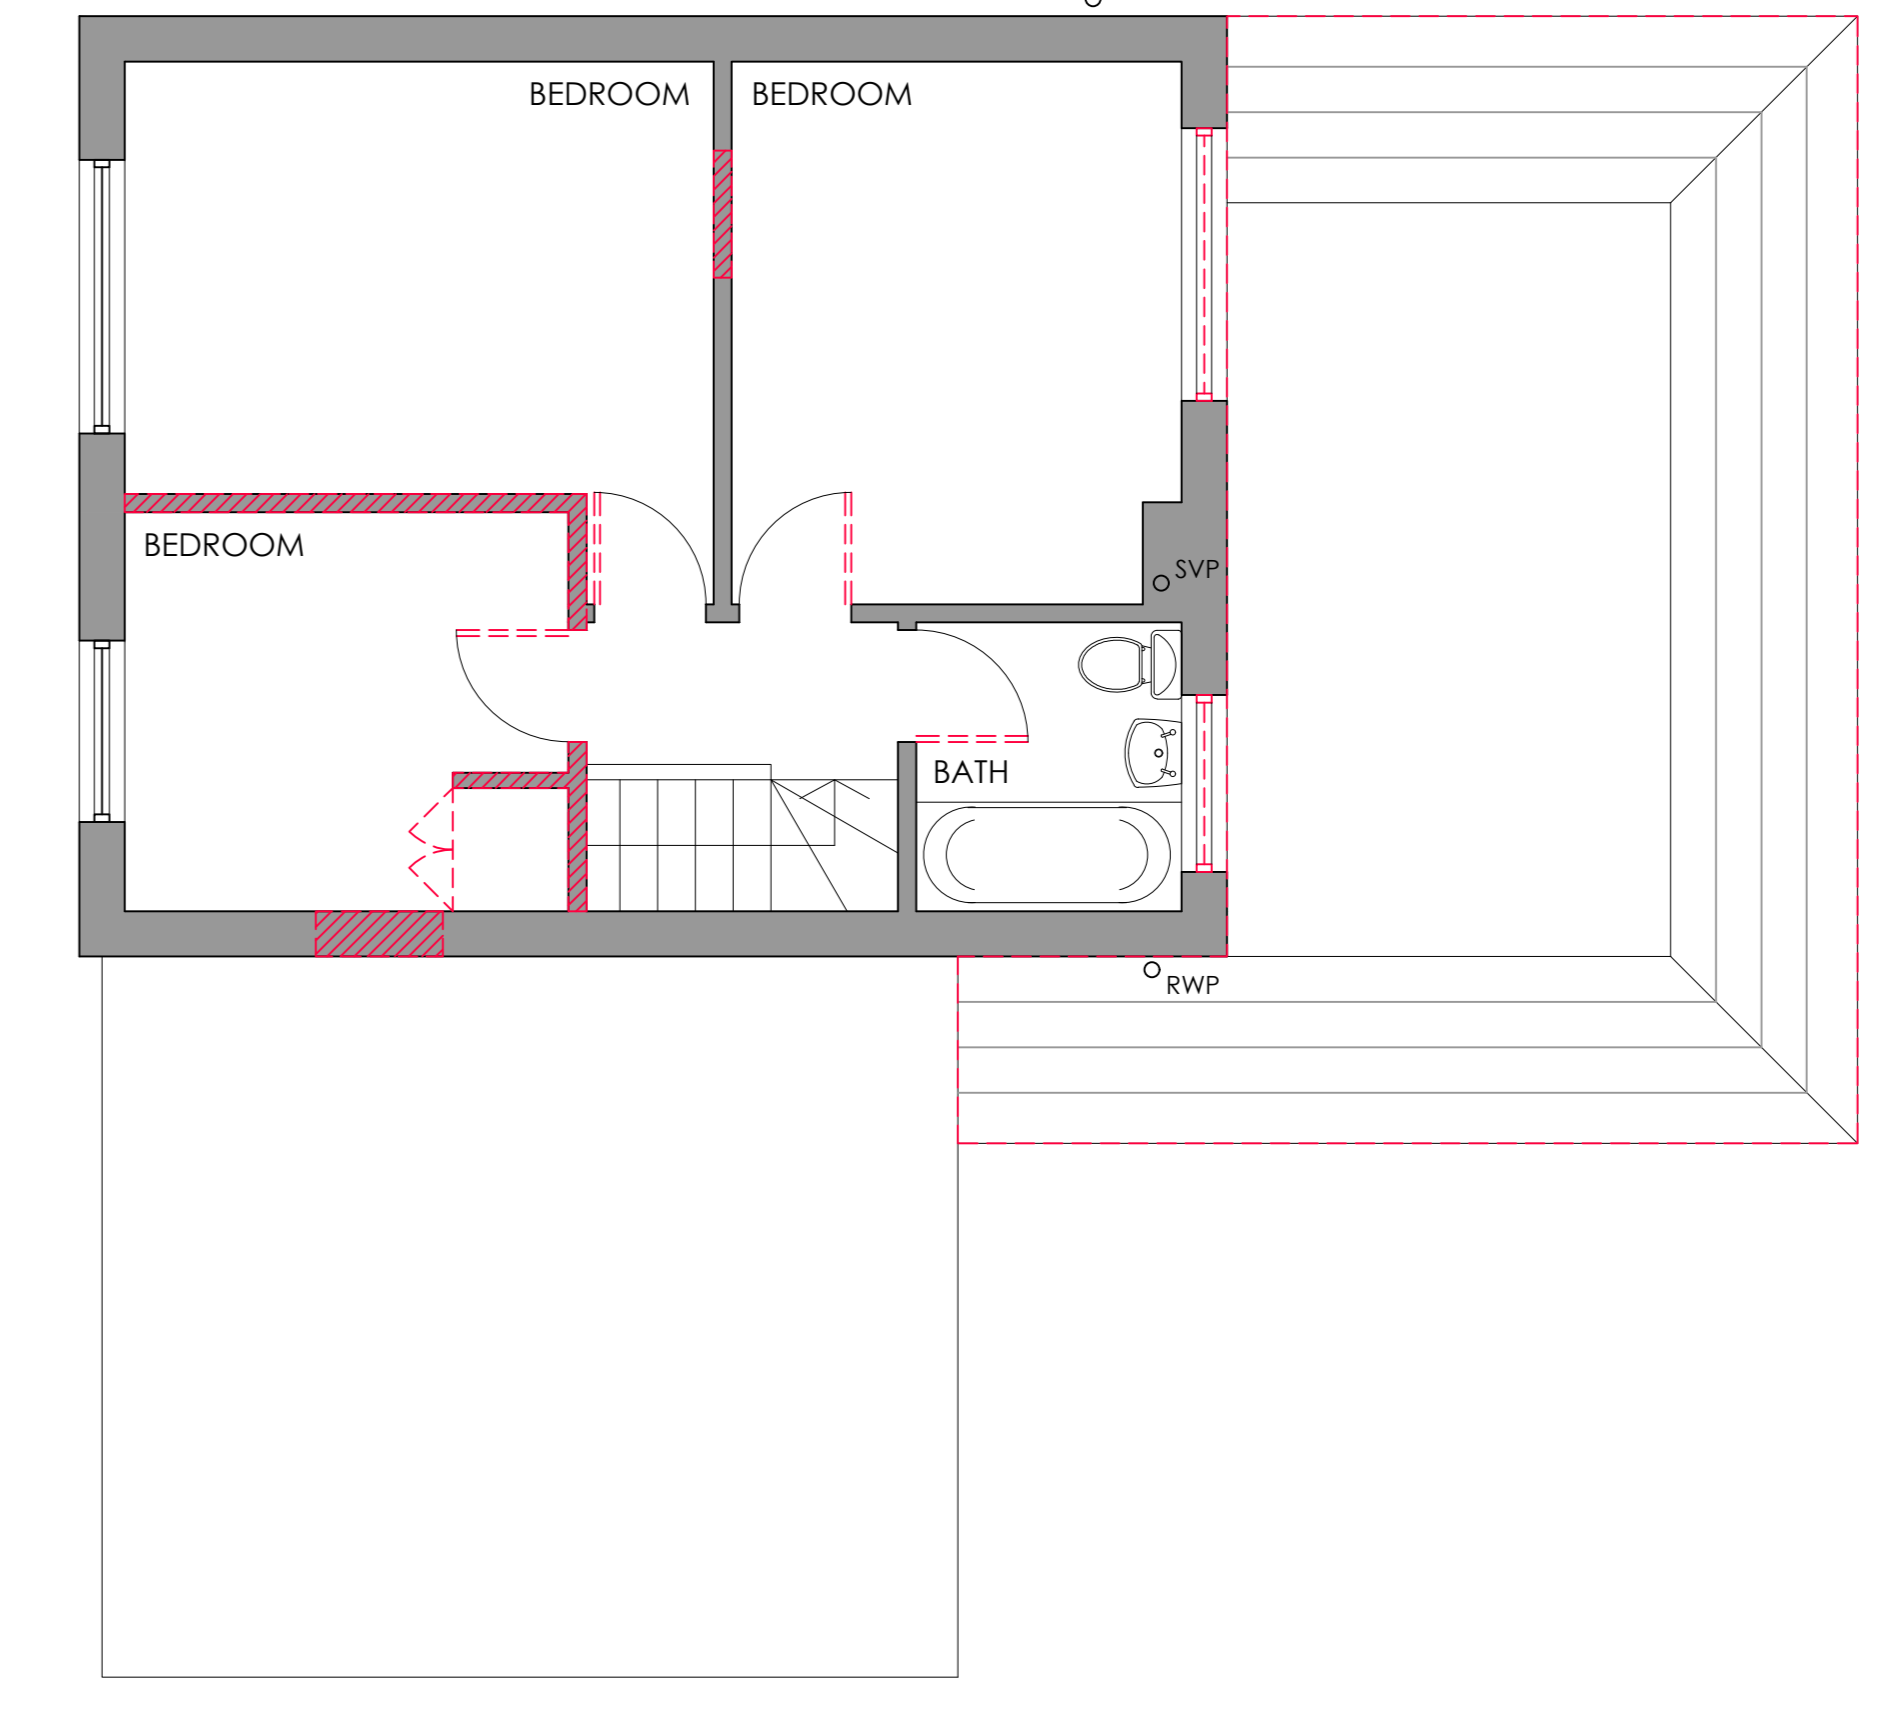


UPPER FLOOR PLAN
AS EXISTING

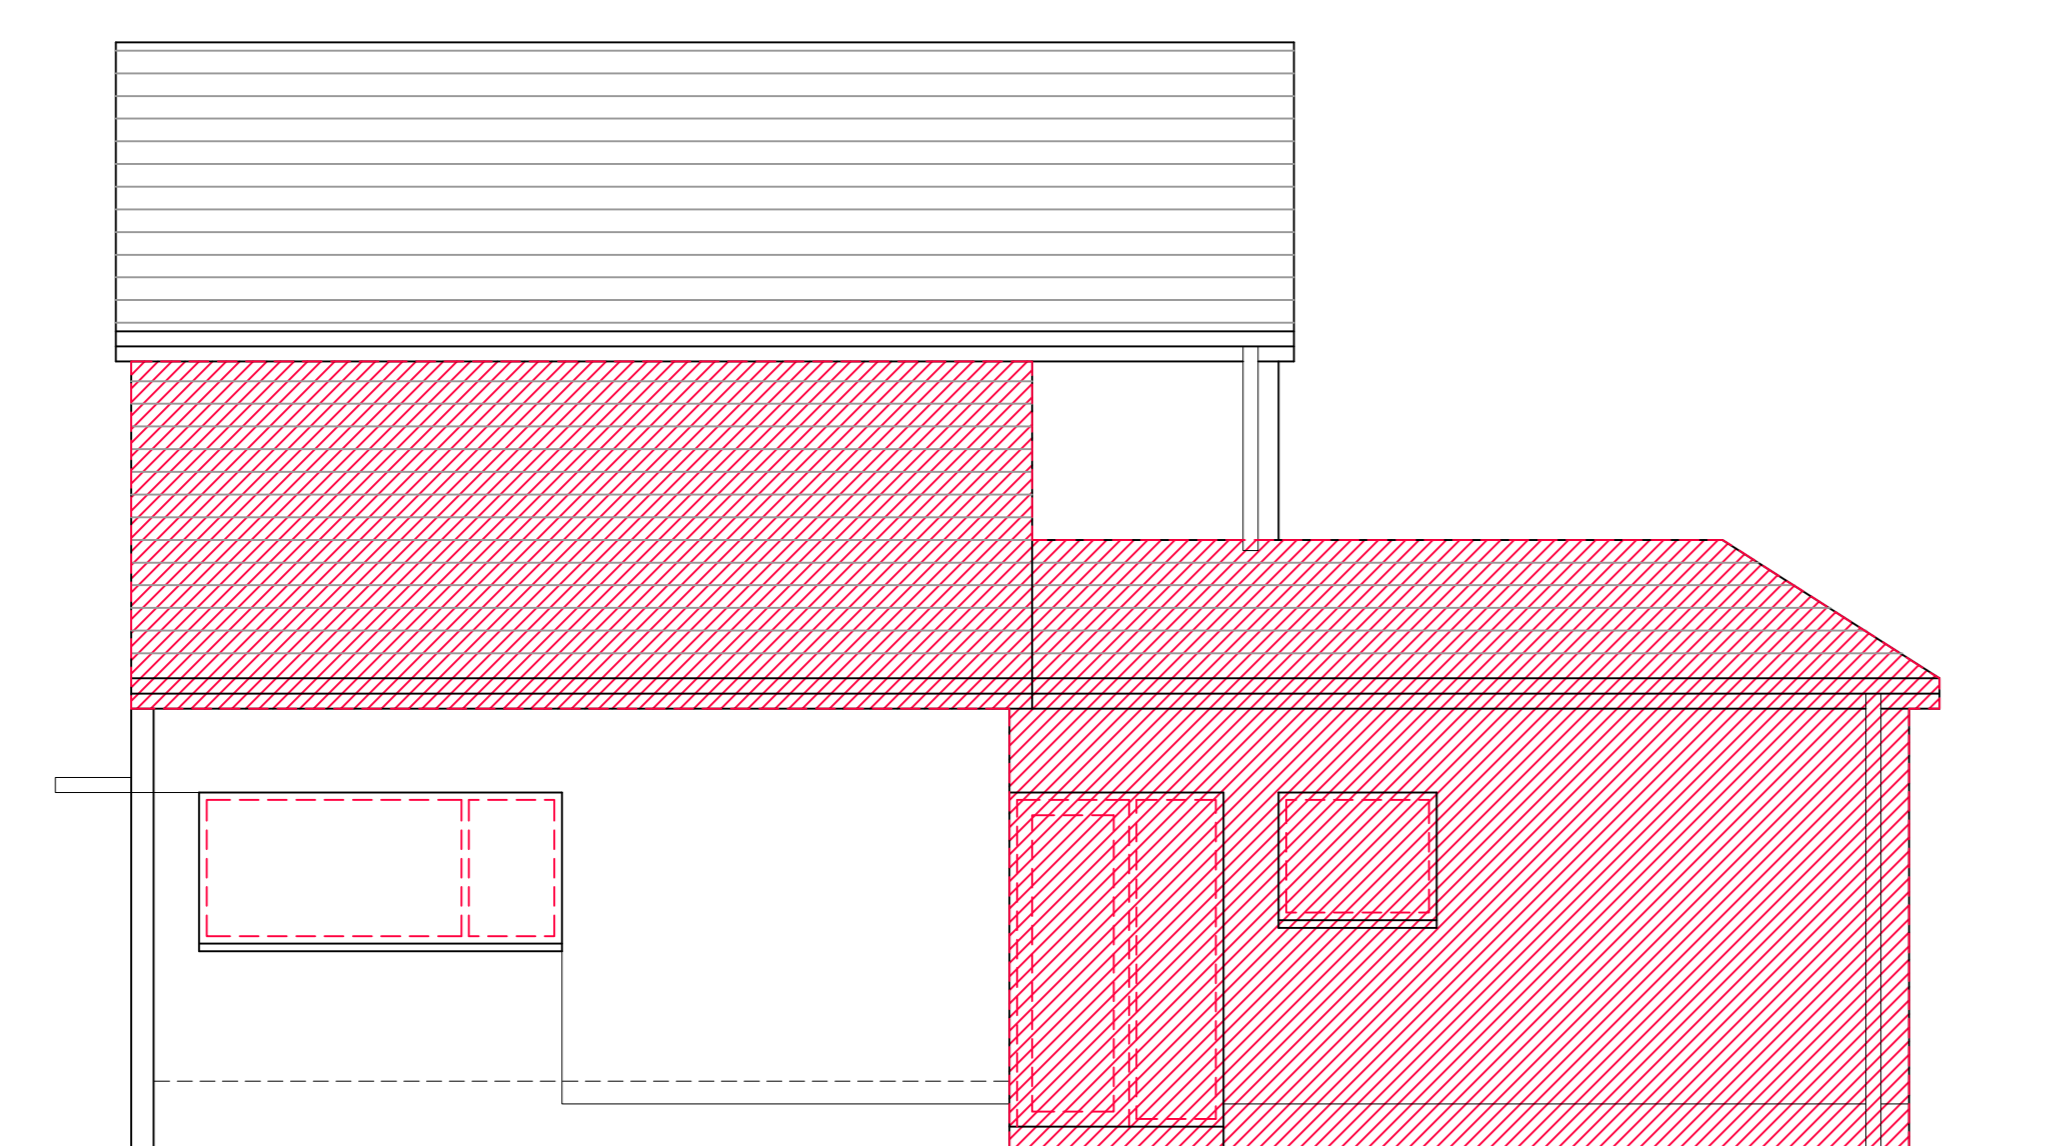


SIDE ELEVATION
AS EXISTING


RED HATCH DENOTES
DOWNTAKINGS

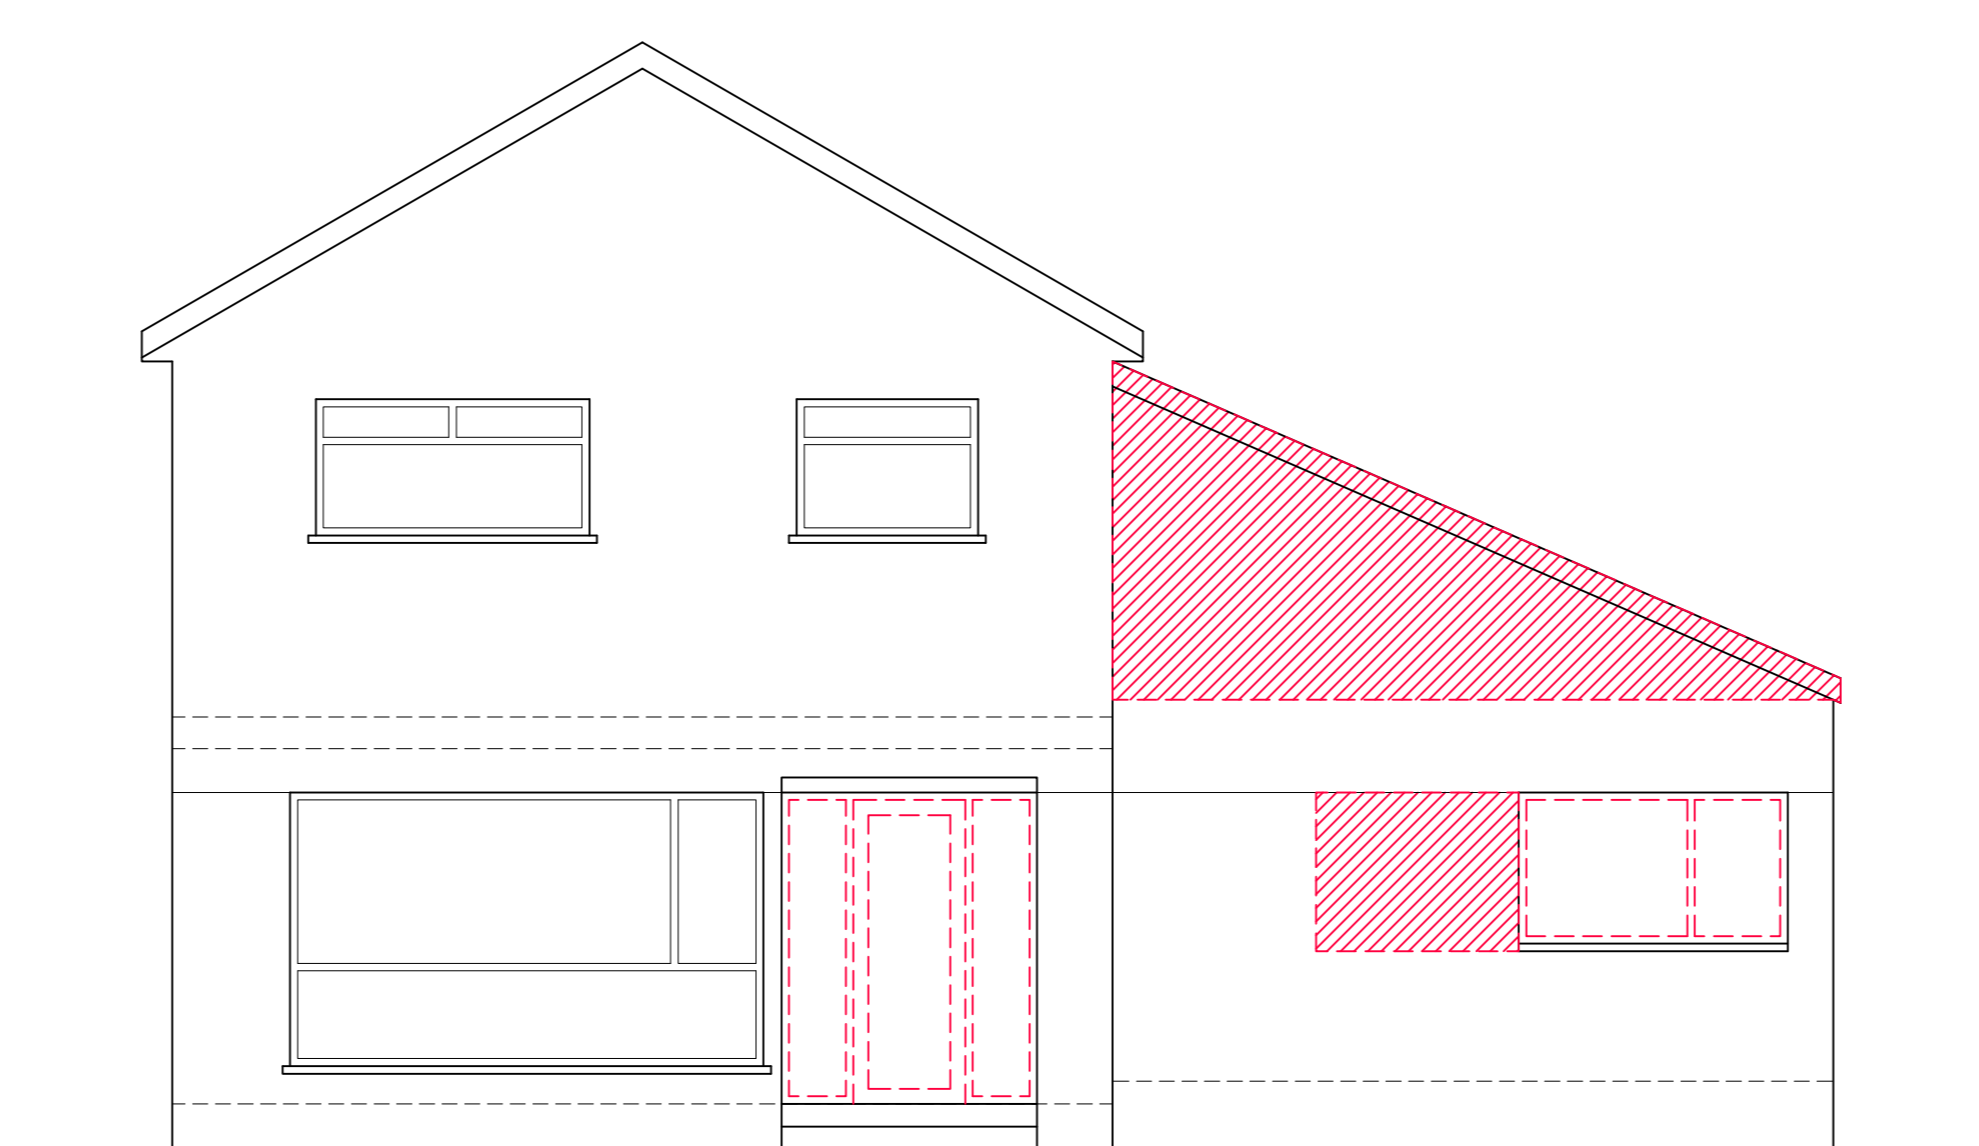


FRONT ELEVATION
AS EXISTING

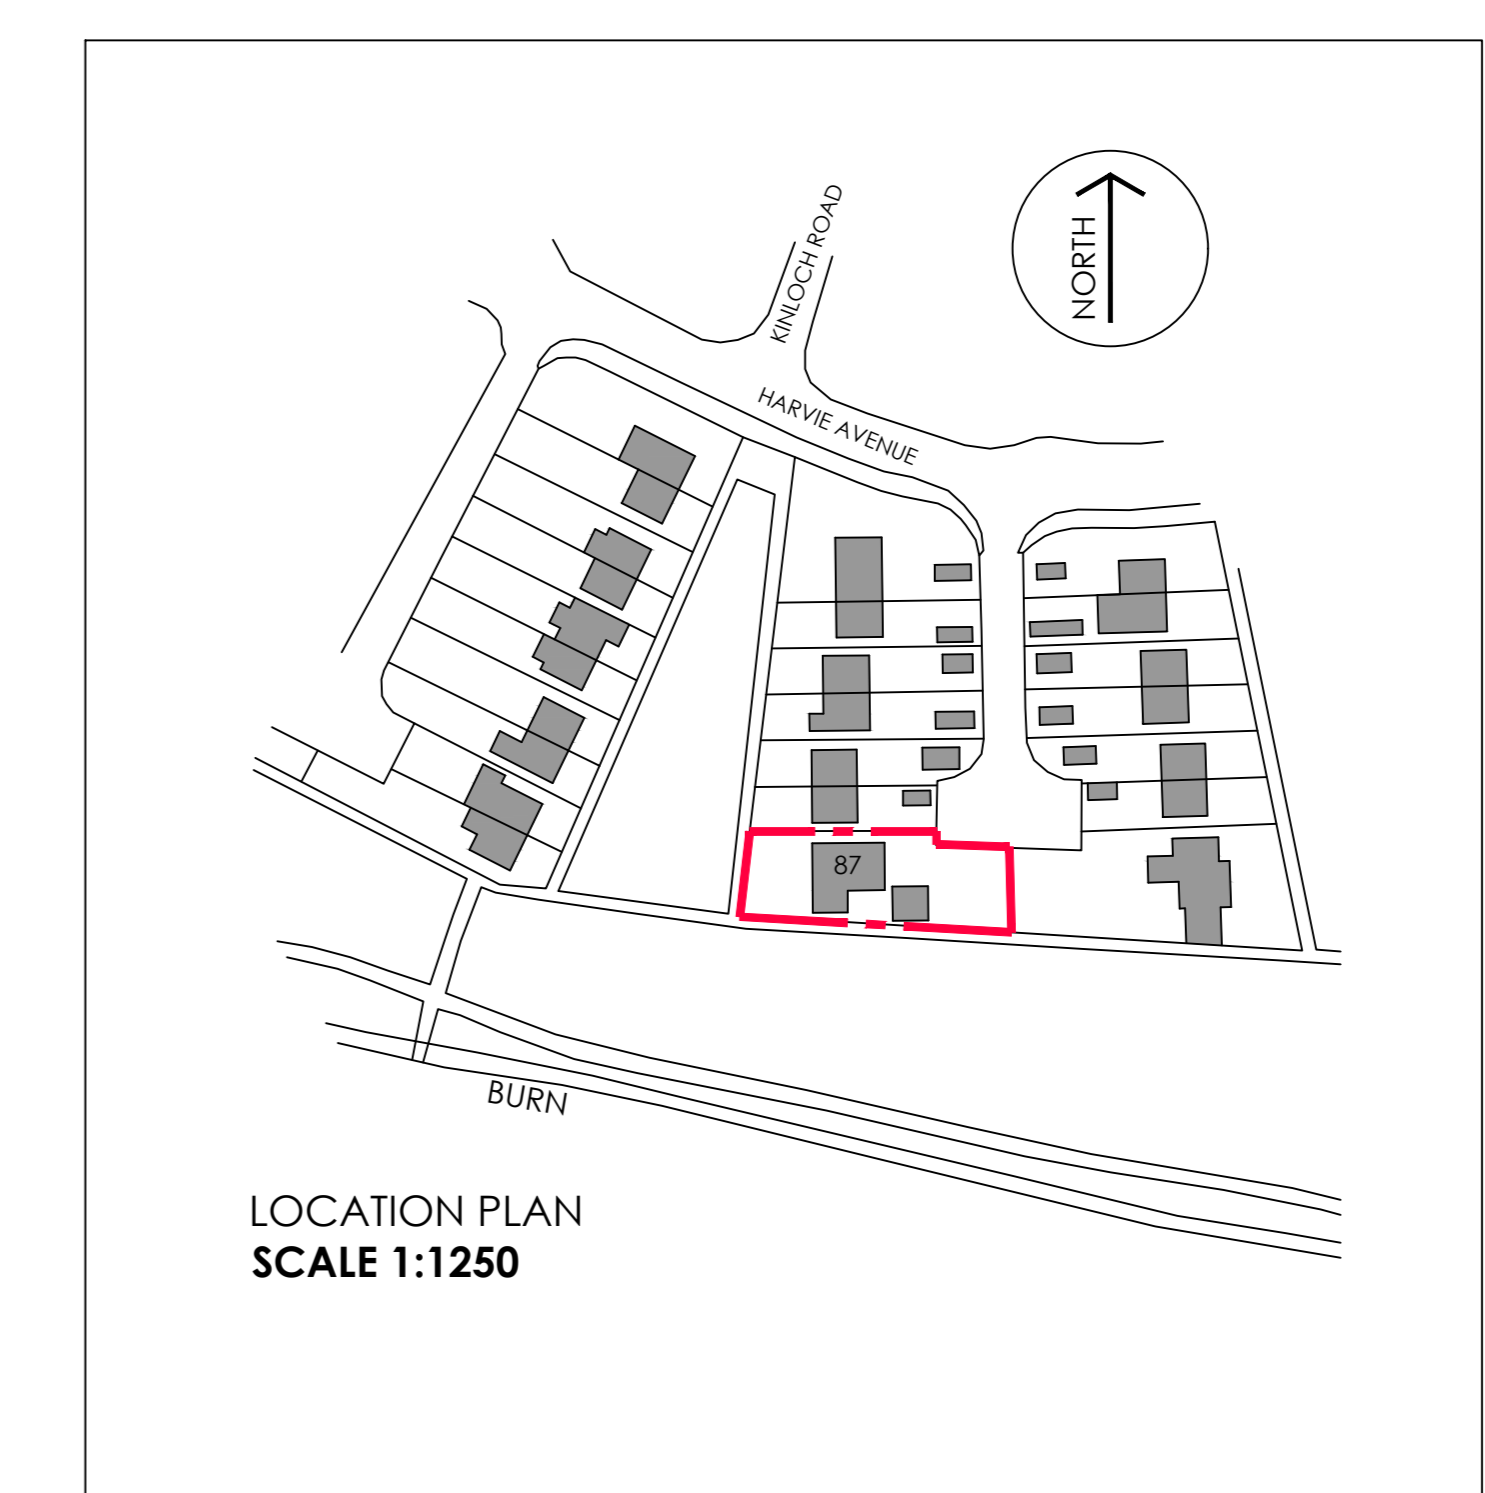

LOCATION PLAN
SCALE 1:1250

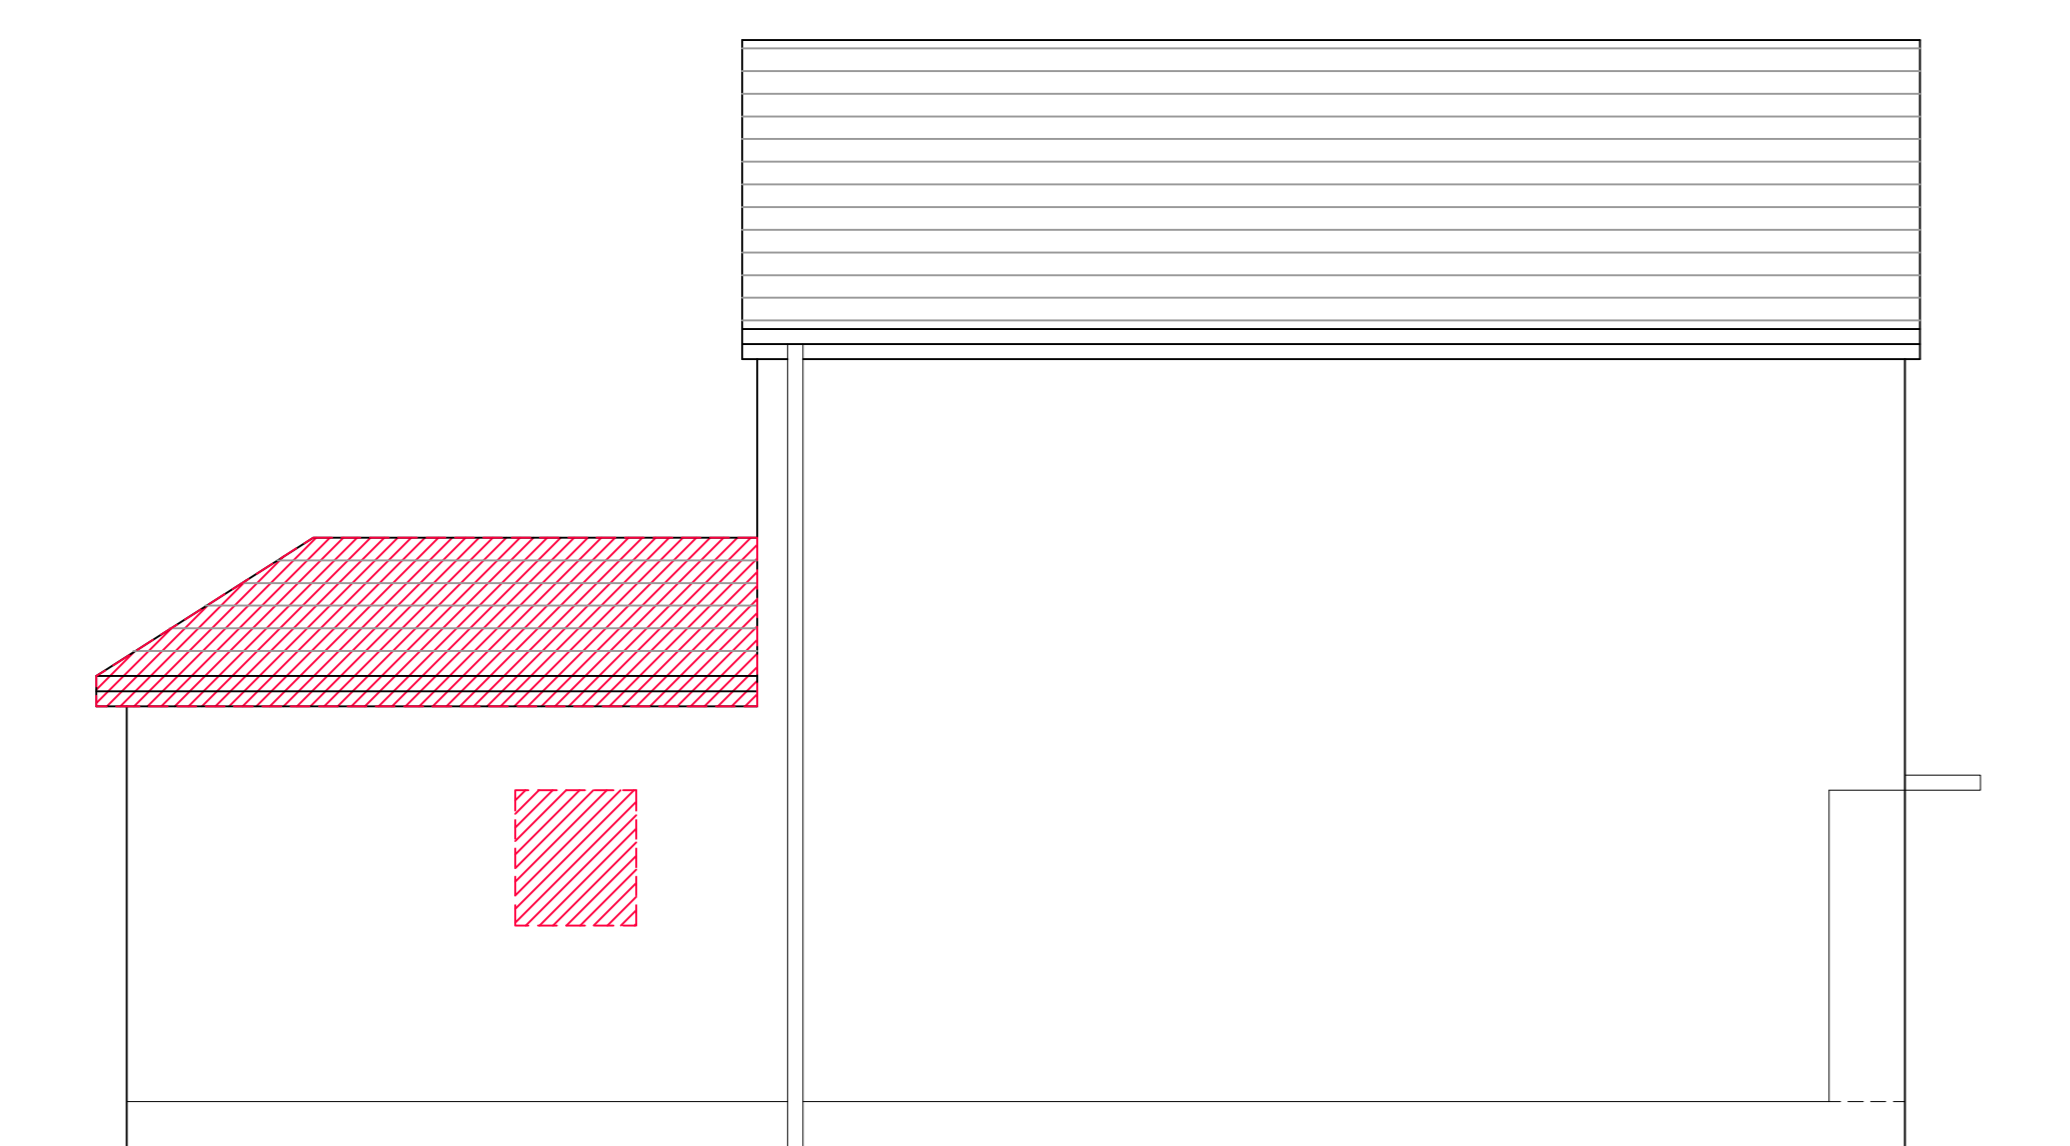

SIDE ELEVATION
AS EXISTING

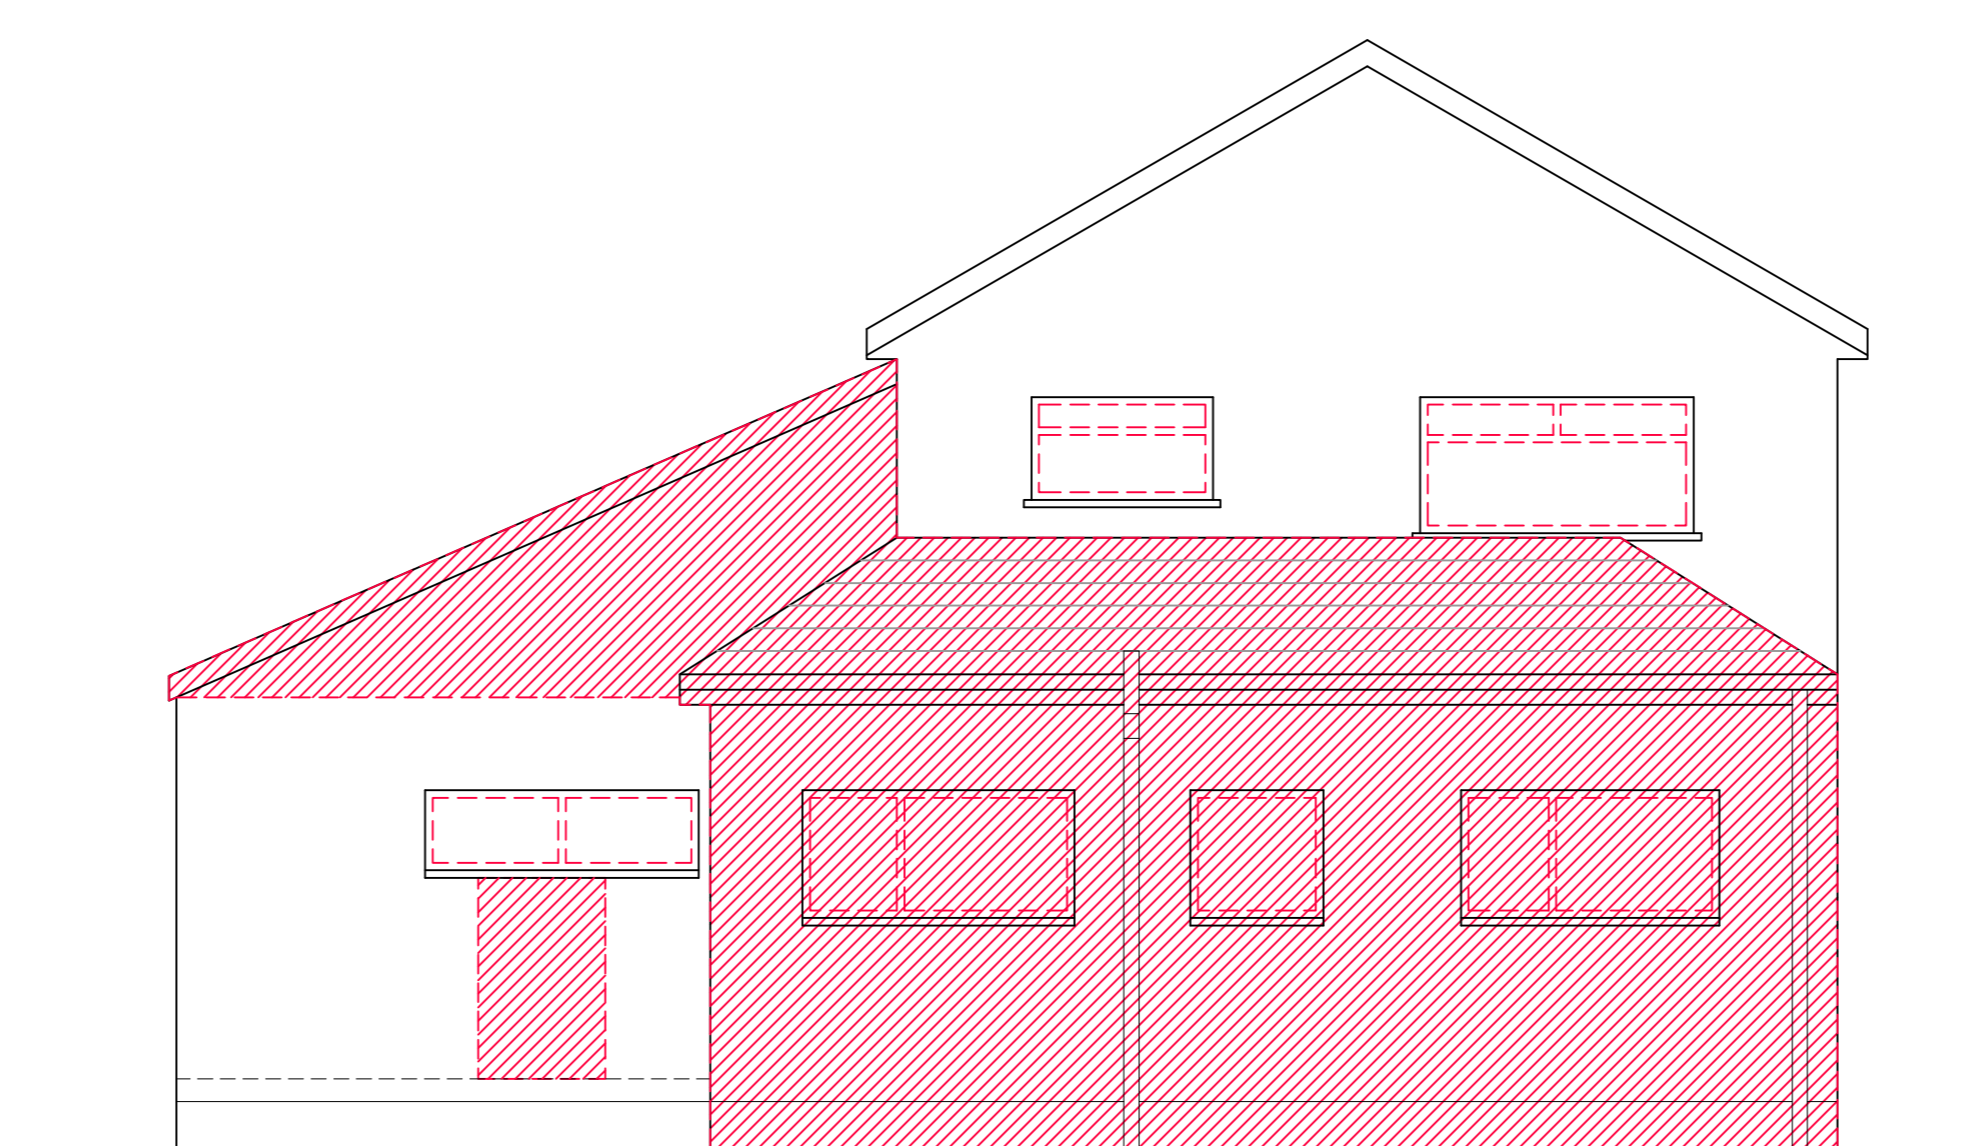

REAR ELEVATION
AS EXISTING