




01856 898 022
www.UKPlanningMaps.com

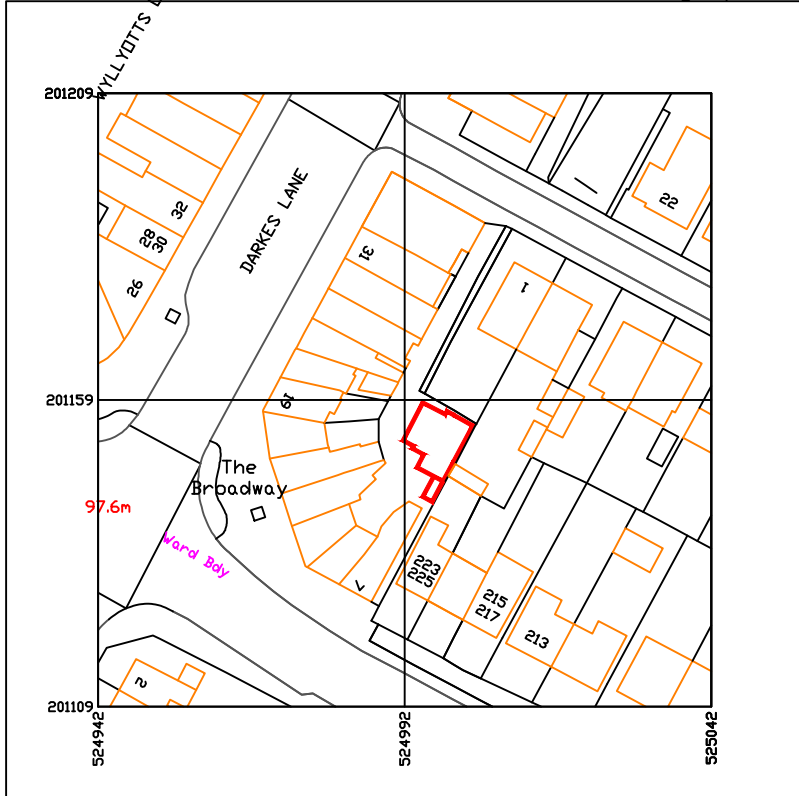

Produced on 21 December 2023 from the Ordnance Survey National Geographic Database and incorporating surveyed revision available at this date.
This map shows the area bounded by 524942 201109,525042 201109,525042 201209,524942 201209,524942 201109
Crown copyright and database rights 2023 OS 100054135. Supplied by copla ltd trading as UKPlanningMaps.com a licensed Ordnance Survey partner (OS 100054135).
Data licence expires 21 December 2024. Unique plan reference: vie//1040031/1401387



from the Ordnance Survey National Geographic Database a

Existing Site Plan | Scale 1:500

NOTES


1. No dimensions to be scaled
2. Dimensions to be checked on site
3. Dimensions are taken to the centre lines or structural surfaces and do not include finishes except where stated
4. Any discrepancies between this drawing and others including those issued by consultants and nominated sub-contractors before commencing work should be brought to attention
5. New toilets to be provided with adequate mechanical extractor
6. All occupiable rooms to have background ventilation
7. Fire fighting equipment to be provided throughout premises
8. New smoke / heat detectors to be provided throughout premises
9. All new electrical works to comply with relevant regulations

Rev no.	Date	Description
Status	Planning	

project
Hip to gable conversion , addition of 13 rooflights , conversion of existing side doors to form new side windows, alteration of front facing wall to form a new stair well, enlargement of existing left side window, removal of two rear windows, addition of three rear dormers and general refurbishment at Bakers house, The close, Potter's bar. EN6 2HY

client
Mr Oluwaseun Morakinyo

drawing title
Location & Site Maps

ENVIROFORM ASSOCIATES

 35 Meerbrook Rd
 London SE3 9QG

TEL- 02083332199
07535956528

designed	AA	date	Dec'23
drawn	OA	scale	
checked	AA		

sheet no
ENV/PMP 0001

Existing Site Location Plan | Scale 1:1250