



GROUND FLOOR PLAN

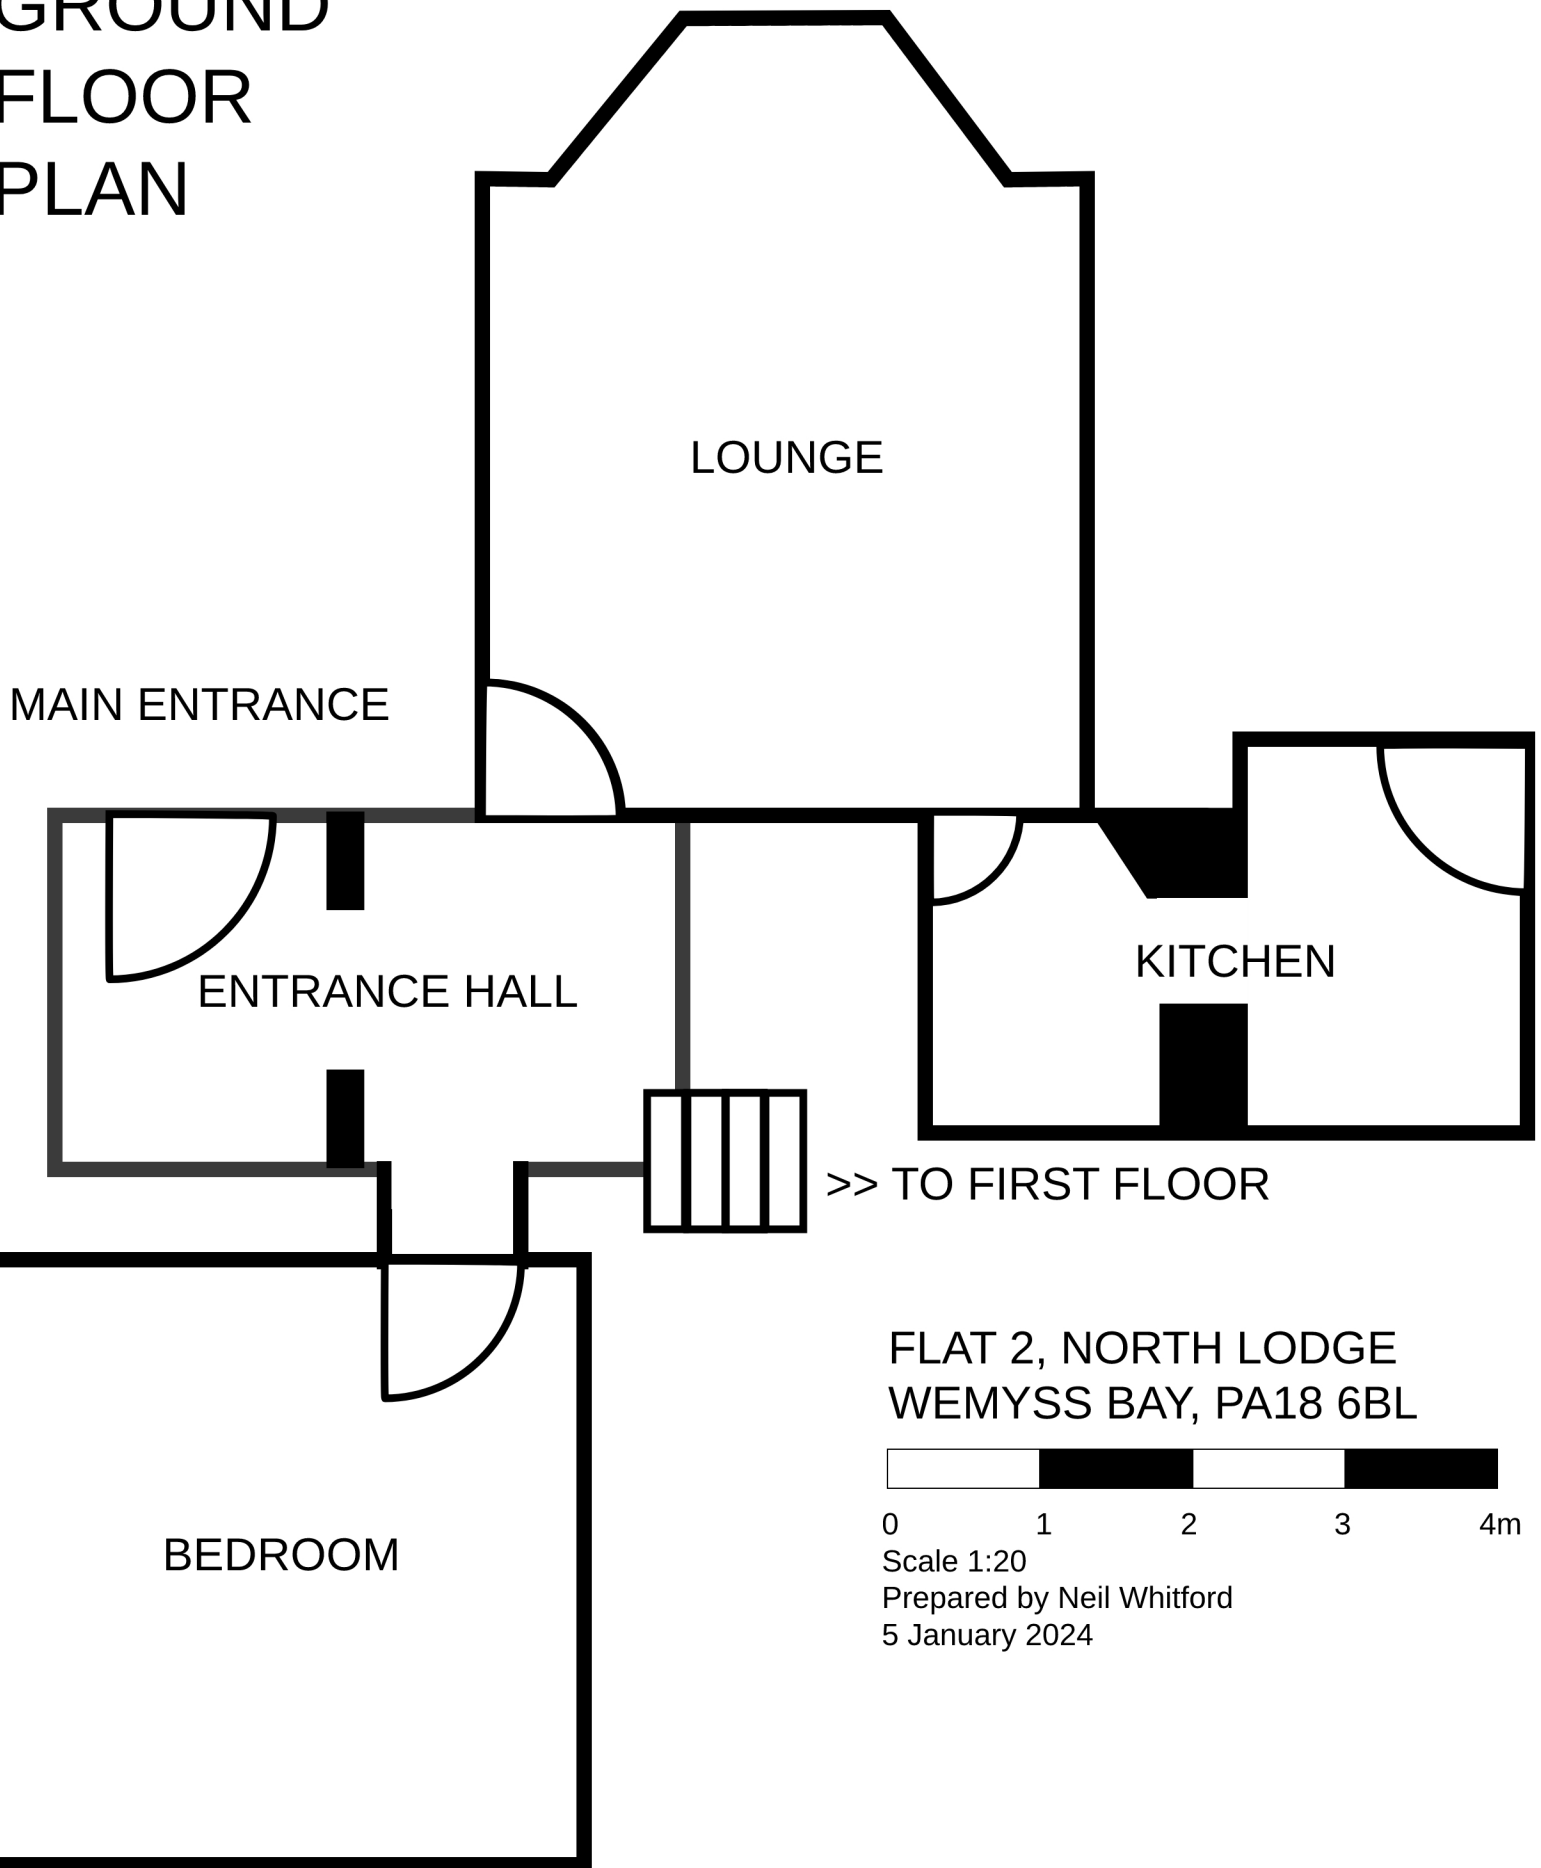

FLAT 2, NORTH LODGE
WEMYSS BAY, PA18 6BL

 

Scale 1:20
Prepared by Neil Whitford
5 January 2024