


PROPOSED SECTIONAL ELEVATION A-A




PROPOSED FRONT ELEVATION

FINISHES SCHEDULE :

- WALLS - DRY DASH RENDER IN LIGHT GREY
- WALLS - NATURAL STONE IN LIGHT GREY
- COPINGS - NATURAL SLATE
- FASCIAS AND BARGE BOARDS - UPVC IN ANTHRACITE GREY
- GUTTERS & DOWNPIPES - UPVC IN BLACK
- GARAGE DOORS - COMPOSITE ROLLER SHUTTER IN ANTHRACITE GREY
- GARAGE WINDOW - UPVC IN ANTHRACITE GREY
- GLASS BALUSTRADE - LAMINATED TOUGHENED GLASS WITH STAINLESS STEEL FRAME AND HANDRAIL
- ROOFING - SARNAFIL LIQUID PLASTIC IN MID GREY

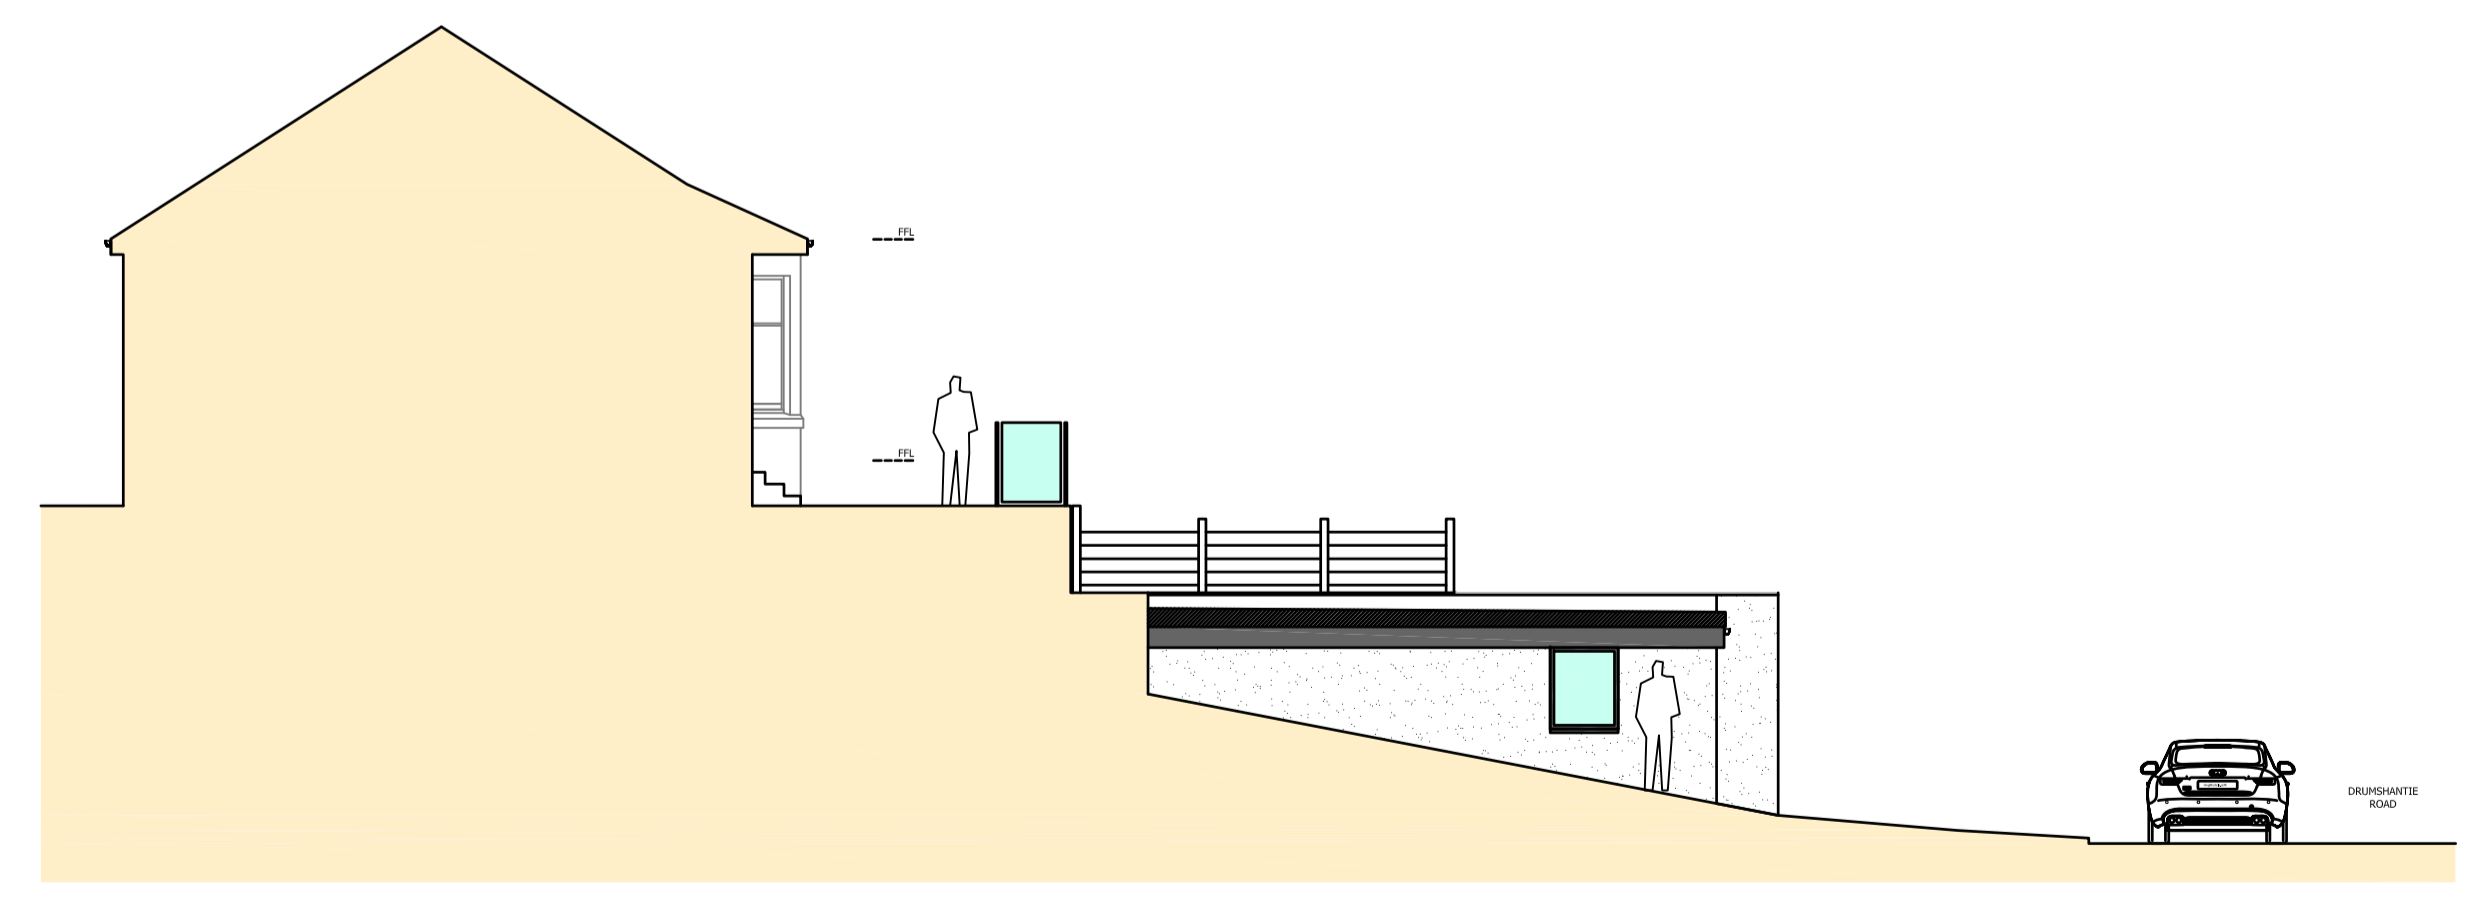

PROPOSED SECTIONAL ELEVATION B-B

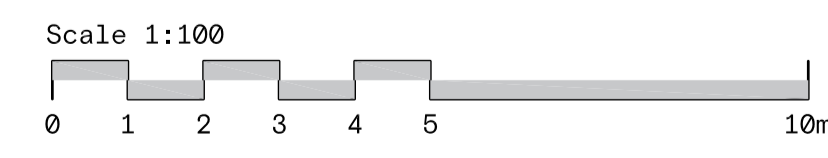

PROPOSED FORMATION OF GARDEN WALLING, GLASS BALUSTRADE, OFF STREET PARKING AND REPLACEMENT GARAGE IN RETROSPECT

AT  
10 DRUMSHANTIE ROAD  
GOUROCK  
PA19 1SB

MR & MRS EATON

TITLE  
PROPOSED PLANS,  
ELEVATIONS & SECTIONS

DRAWING NO. 2024-BW-002/GE

SCALE 1:50 / 1:100 DATE 29-12-23

REVISION	DESCRIPTION	DATE